


BY	DATE

BY	DATE

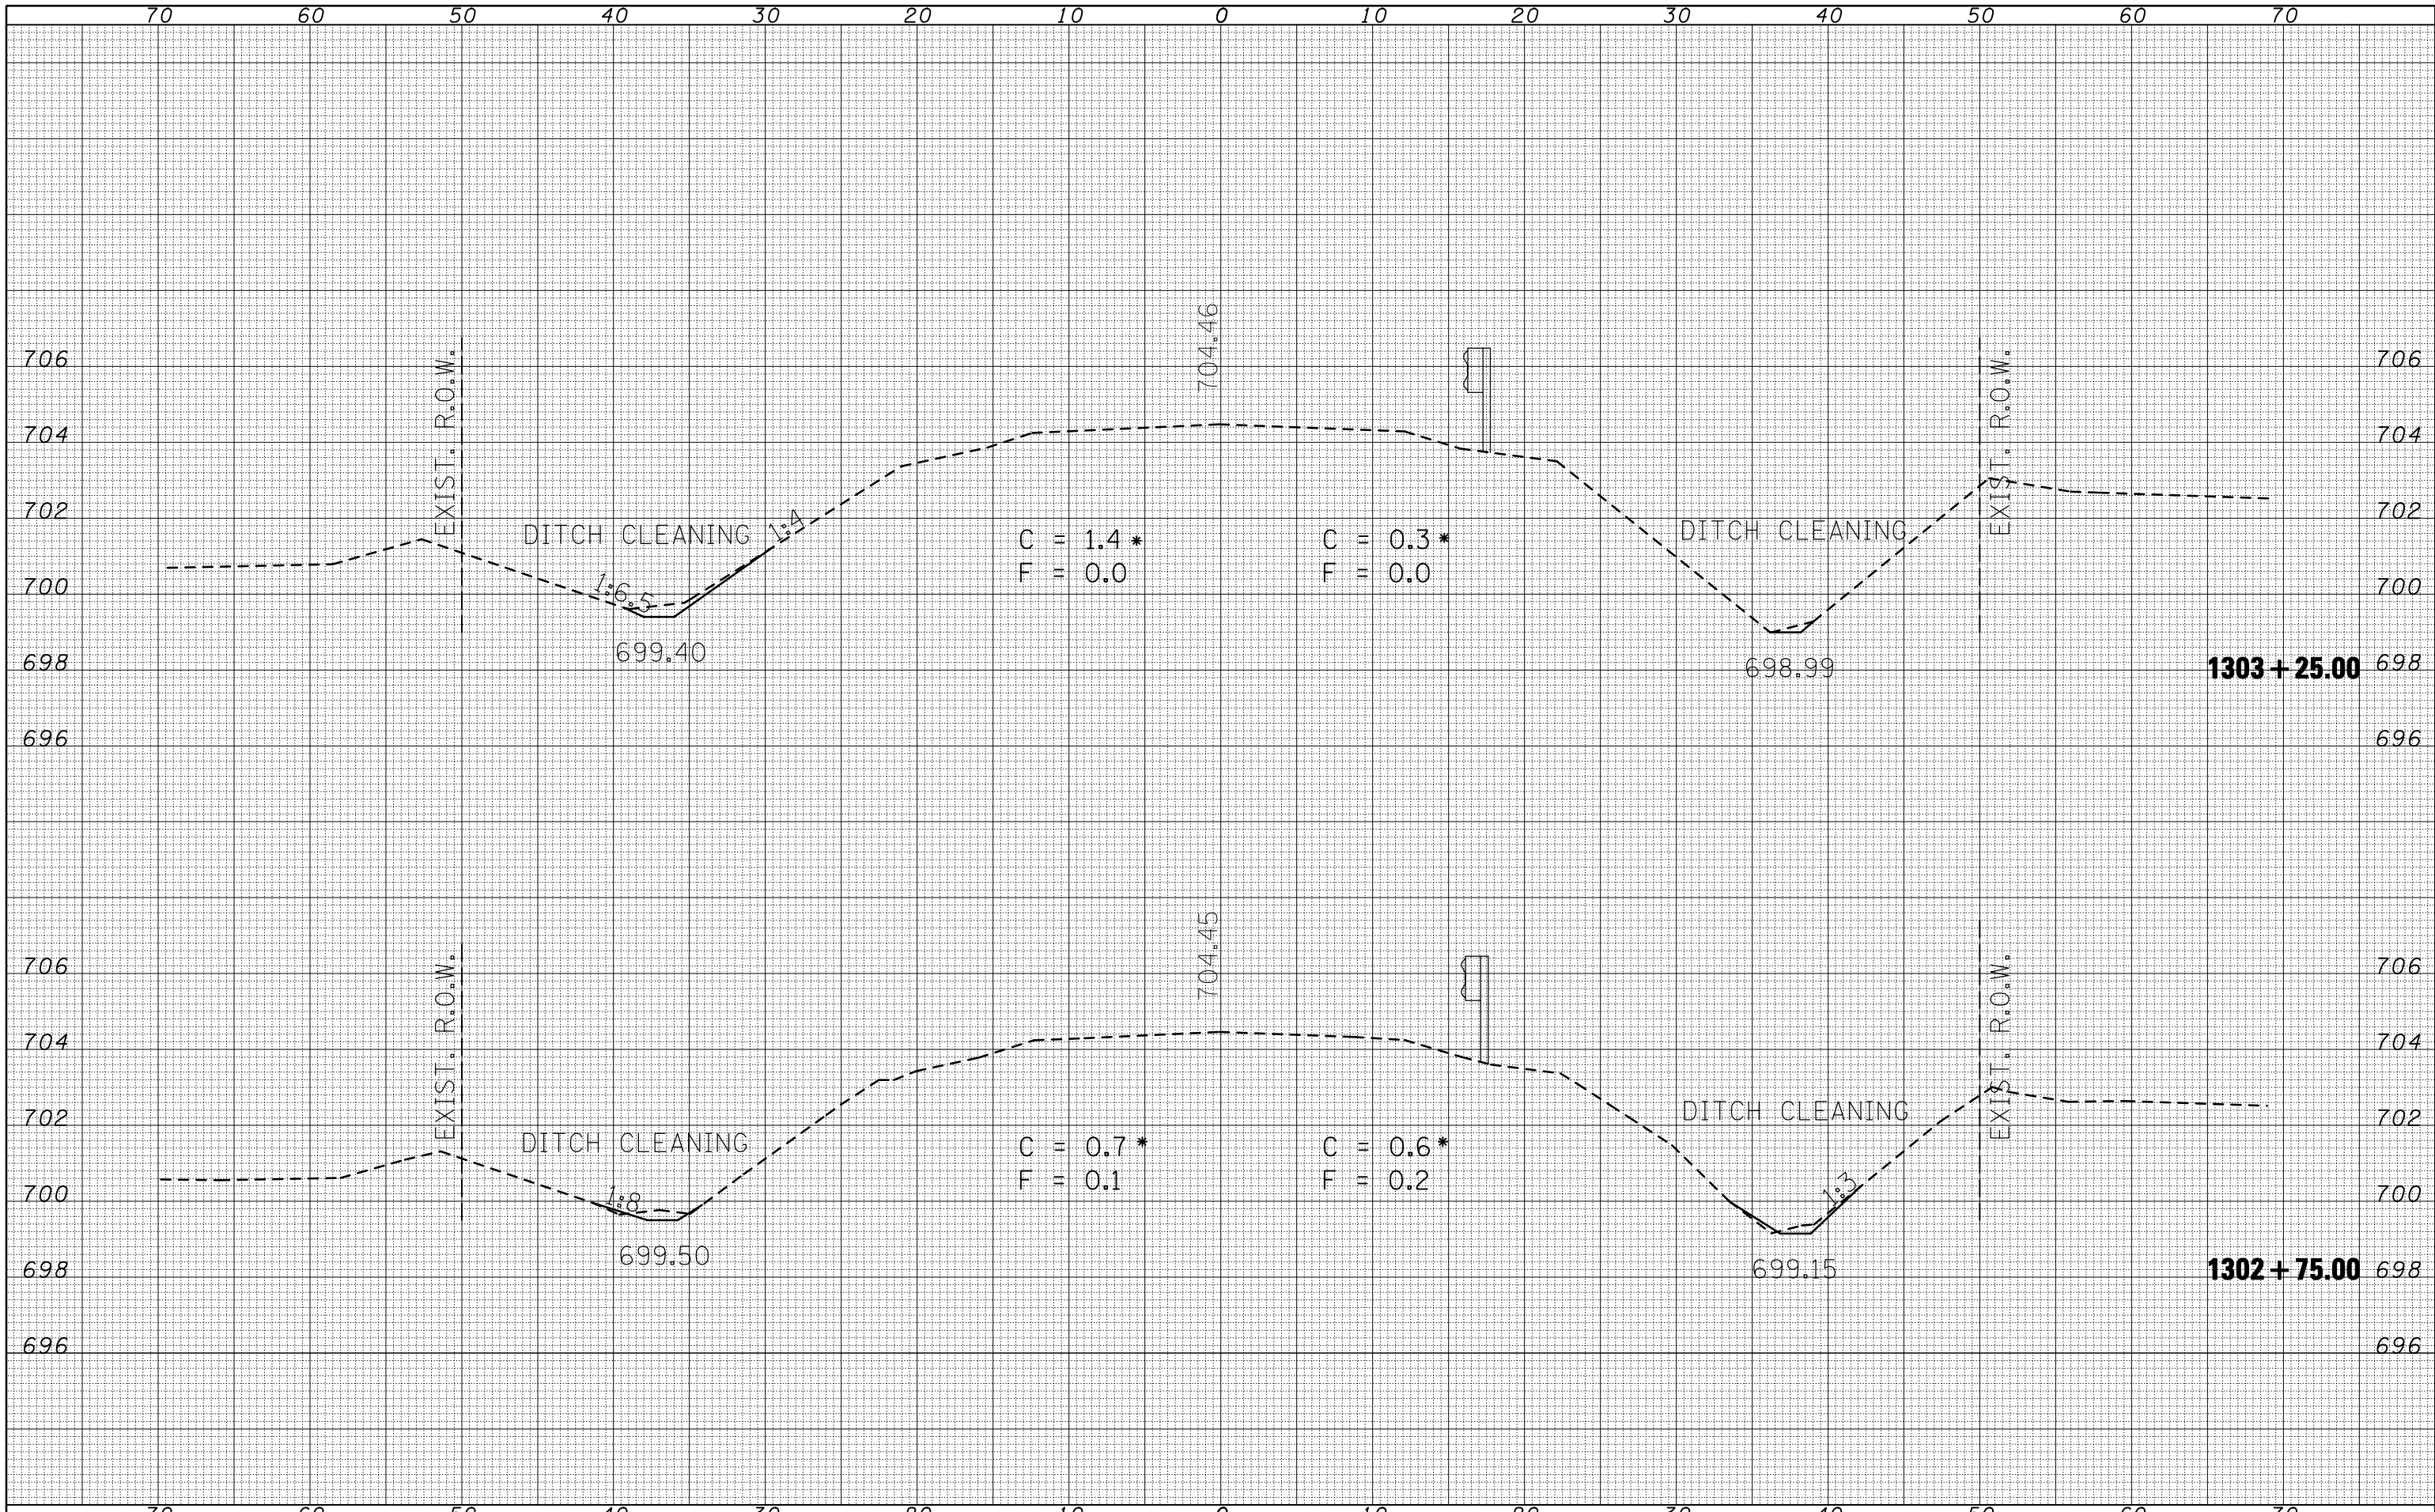

FILE NAME =	ca:\pwork\pwidot\cearlockjd\0132042\11-9.xls
USER NAME =	cearlockjd
DESIGNED -	REVIS
DRAWN -	REVIS
PL	SCALE = 10.0000 ' / IN.
CHECKED -	REVIS
DATE -	REVIS

DESIGNED -	REVIS
DRAWN -	REVIS
PL	SCALE = 10.0000 ' / IN.
CHECKED -	REVIS
DATE -	REVIS

DESIGNED -	REVIS
DRAWN -	REVIS
PL	SCALE = 10.0000 ' / IN.
CHECKED -	REVIS
DATE -	REVIS

**STATE OF ILLINOIS
DEPARTMENT OF TRANSPORTATION**

SCALE: SHEET NO. OF SHEETS STA. 1302+75.00 TO STA. 1303+25.00

CROSS SECTION SHEETS

F.A.P. RTE.	SECTION	COUNTY	TOTAL SHEETS	SHEET NO.
697	46BR	Vermillion	31	25
ILLINOIS FED. AID PROJECT			CONTRACT NO. 70594	