



DATE	
BY	
SURVEYED	
PLOTTED	
TEMPLATE	
AREAS	
CHECKED	
FINAL SURVEY NO.	

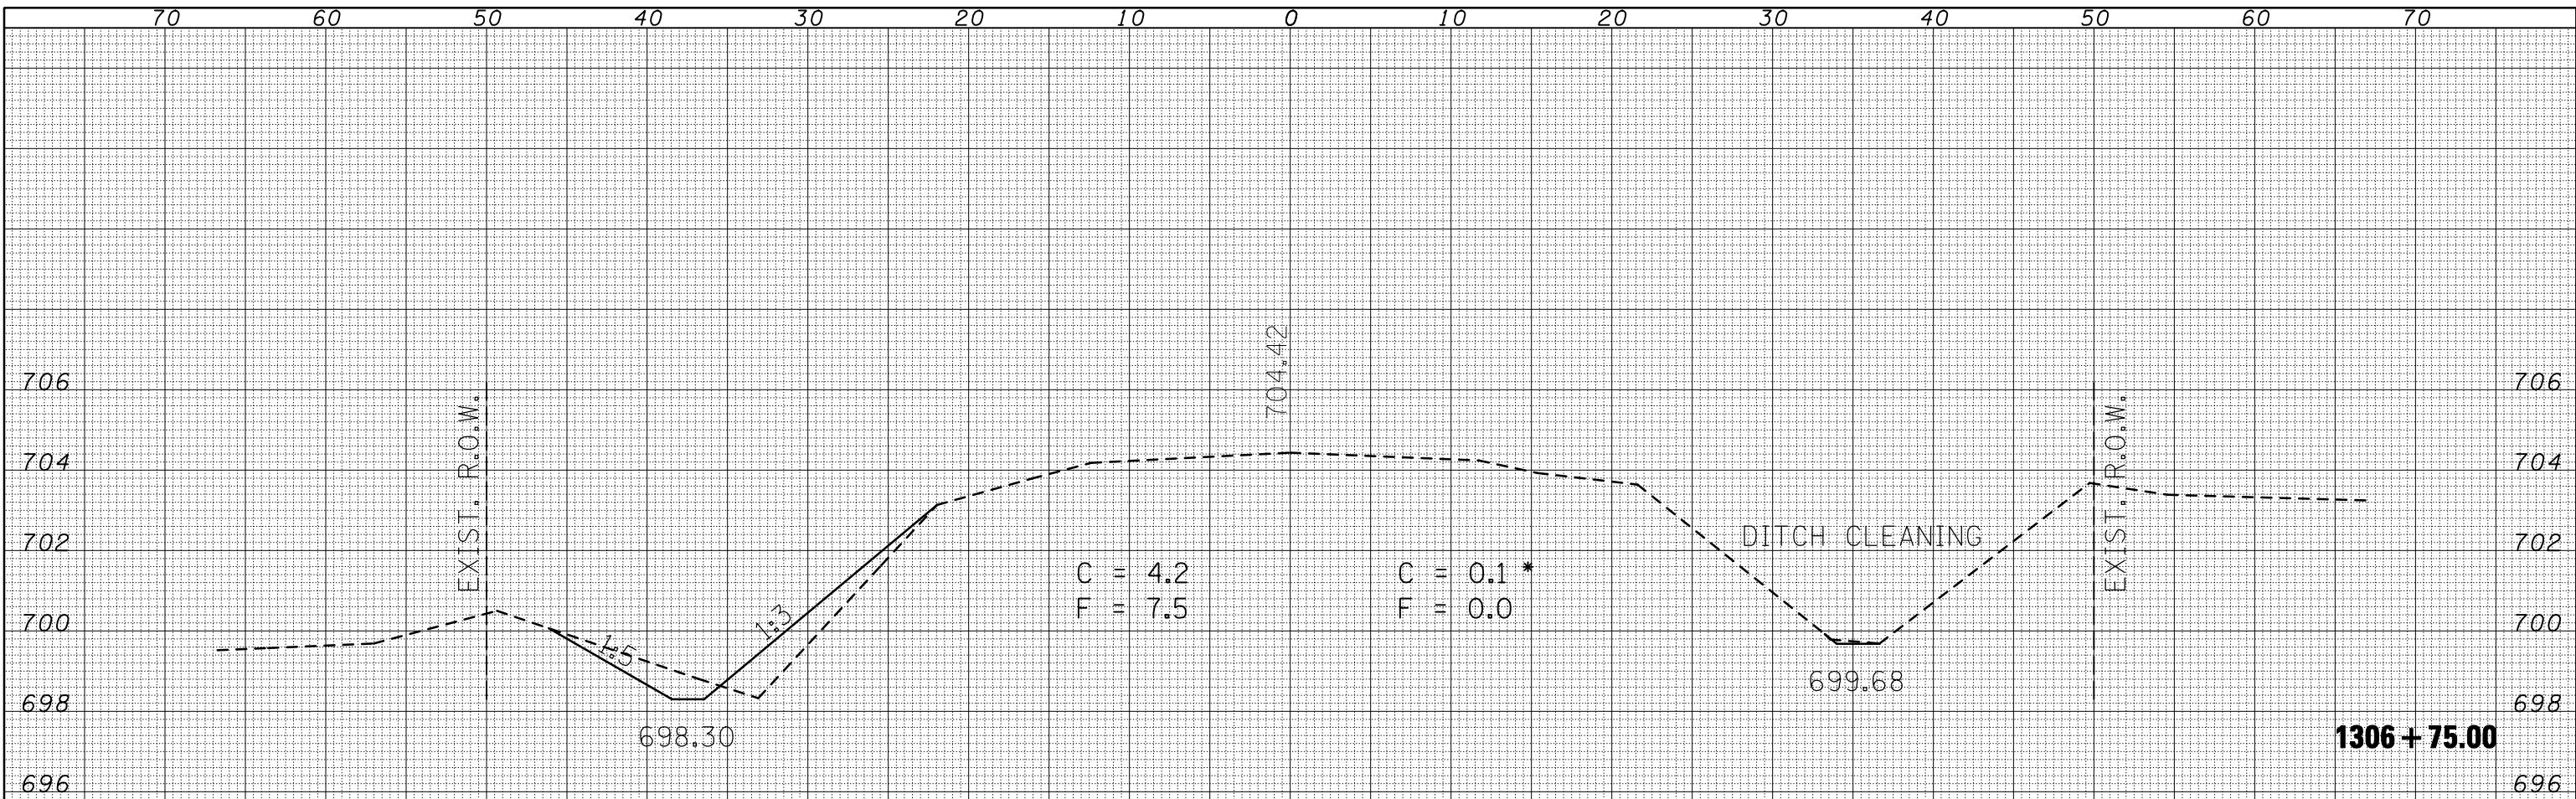

DATE	
BY	
SURVEYED	
PLOTTED	
TEMPLATE	
AREAS	
CHECKED	
ORIGINAL SURVEY NO.	

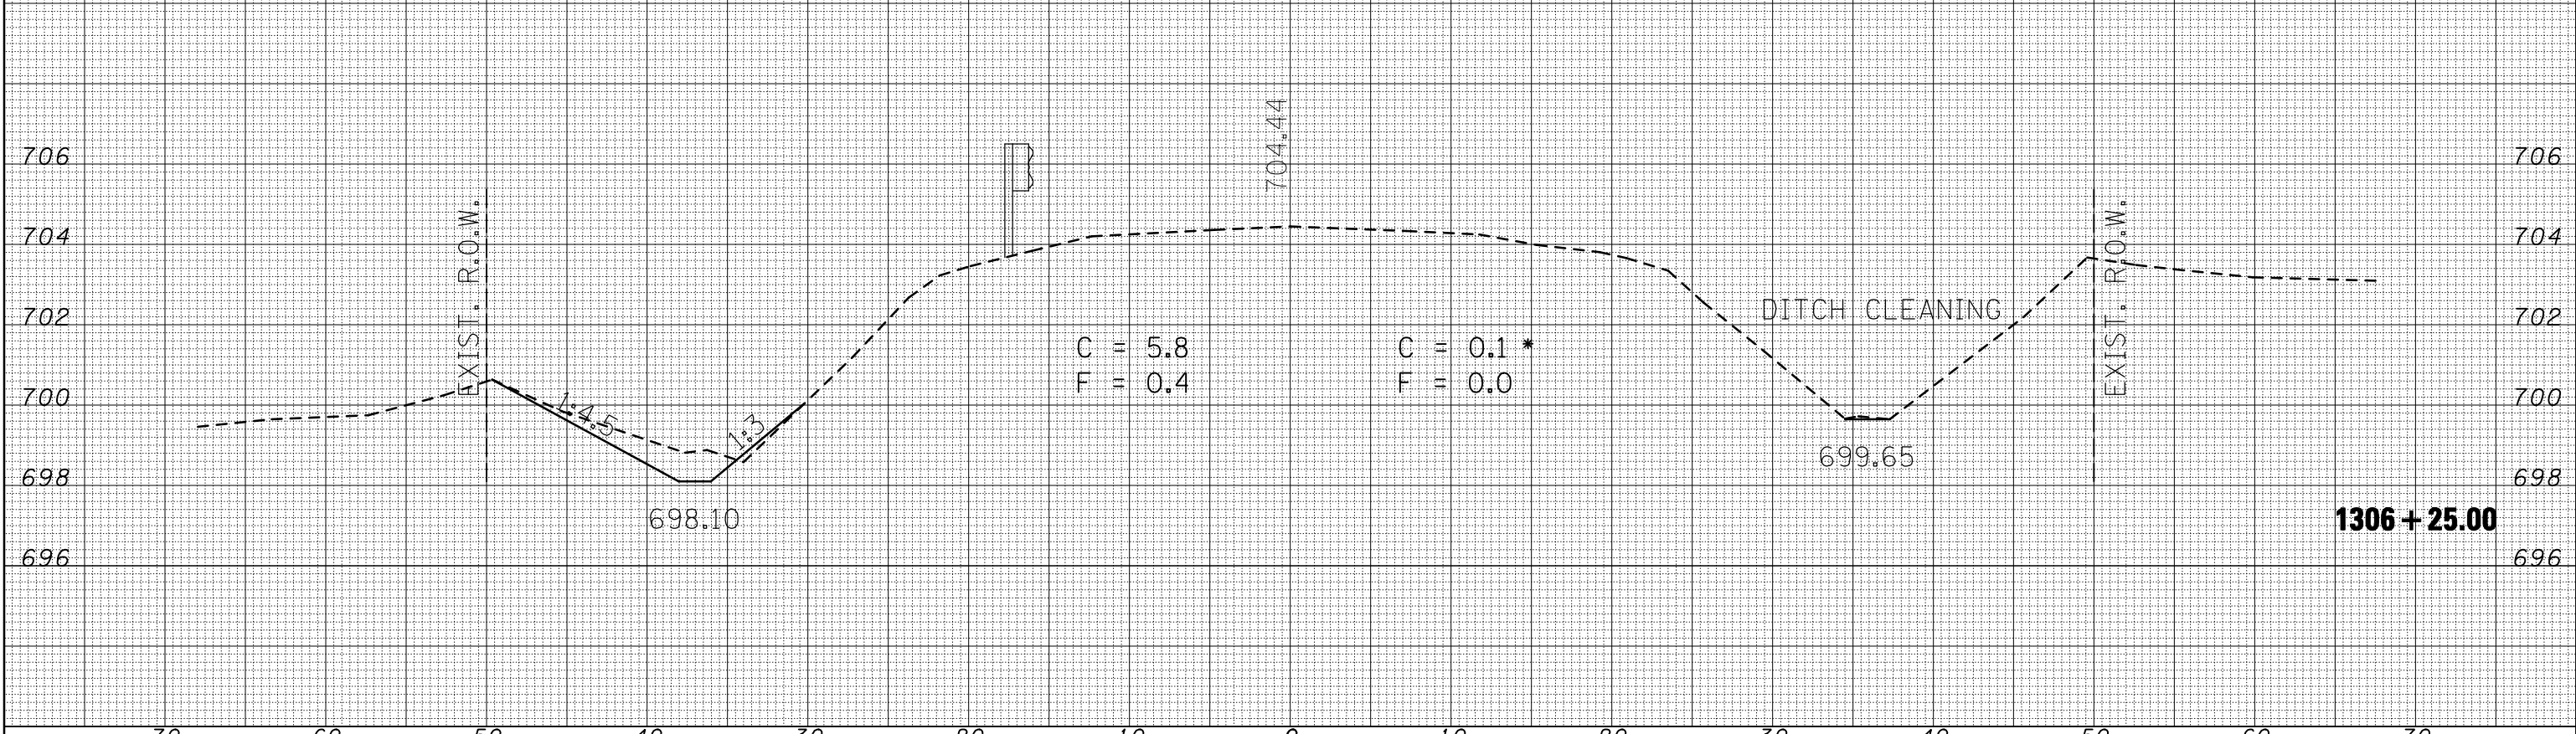

FILE NAME =	USER NAME = ceorlockjd	DESIGNED -	REVISD -
ca:\pwork\pwidot\CEARLOCKJD\0132042\1-9.xs.dgn		DRAWN -	REVISD -
	PLOT SCALE = 10.0000' / IN.	CHECKED -	REVISD -
	PLOT DATE = 10/19/2009	DATE -	REVISD -

STATE OF ILLINOIS  
DEPARTMENT OF TRANSPORTATION

CROSS SECTION SHEETS

SCALE: SHEET NO. OF SHEETS STA. 1306+25.00 TO STA. 1306+75.00

F.A.P. RTE.	SECTION	COUNTY	TOTAL SHEETS	SHEET NO.
697	46BR	Vermillion	31	29
ILLINOIS FED. AID PROJECT			CONTRACT NO. 70594	