


|              |  |
|--------------|--|
| DATE         |  |
| BY           |  |
| SURVEYED     |  |
| PLOTTED      |  |
| TEMPLATE     |  |
| AREAS        |  |
| CHECKED      |  |
| FINAL SURVEY |  |
| NOTE BOOK    |  |
| NO.          |  |

|                 |  |
|-----------------|--|
| DATE            |  |
| BY              |  |
| SURVEYED        |  |
| PLOTTED         |  |
| TEMPLATE        |  |
| AREAS           |  |
| CHECKED         |  |
| ORIGINAL SURVEY |  |
| NOTE BOOK       |  |
| NO.             |  |

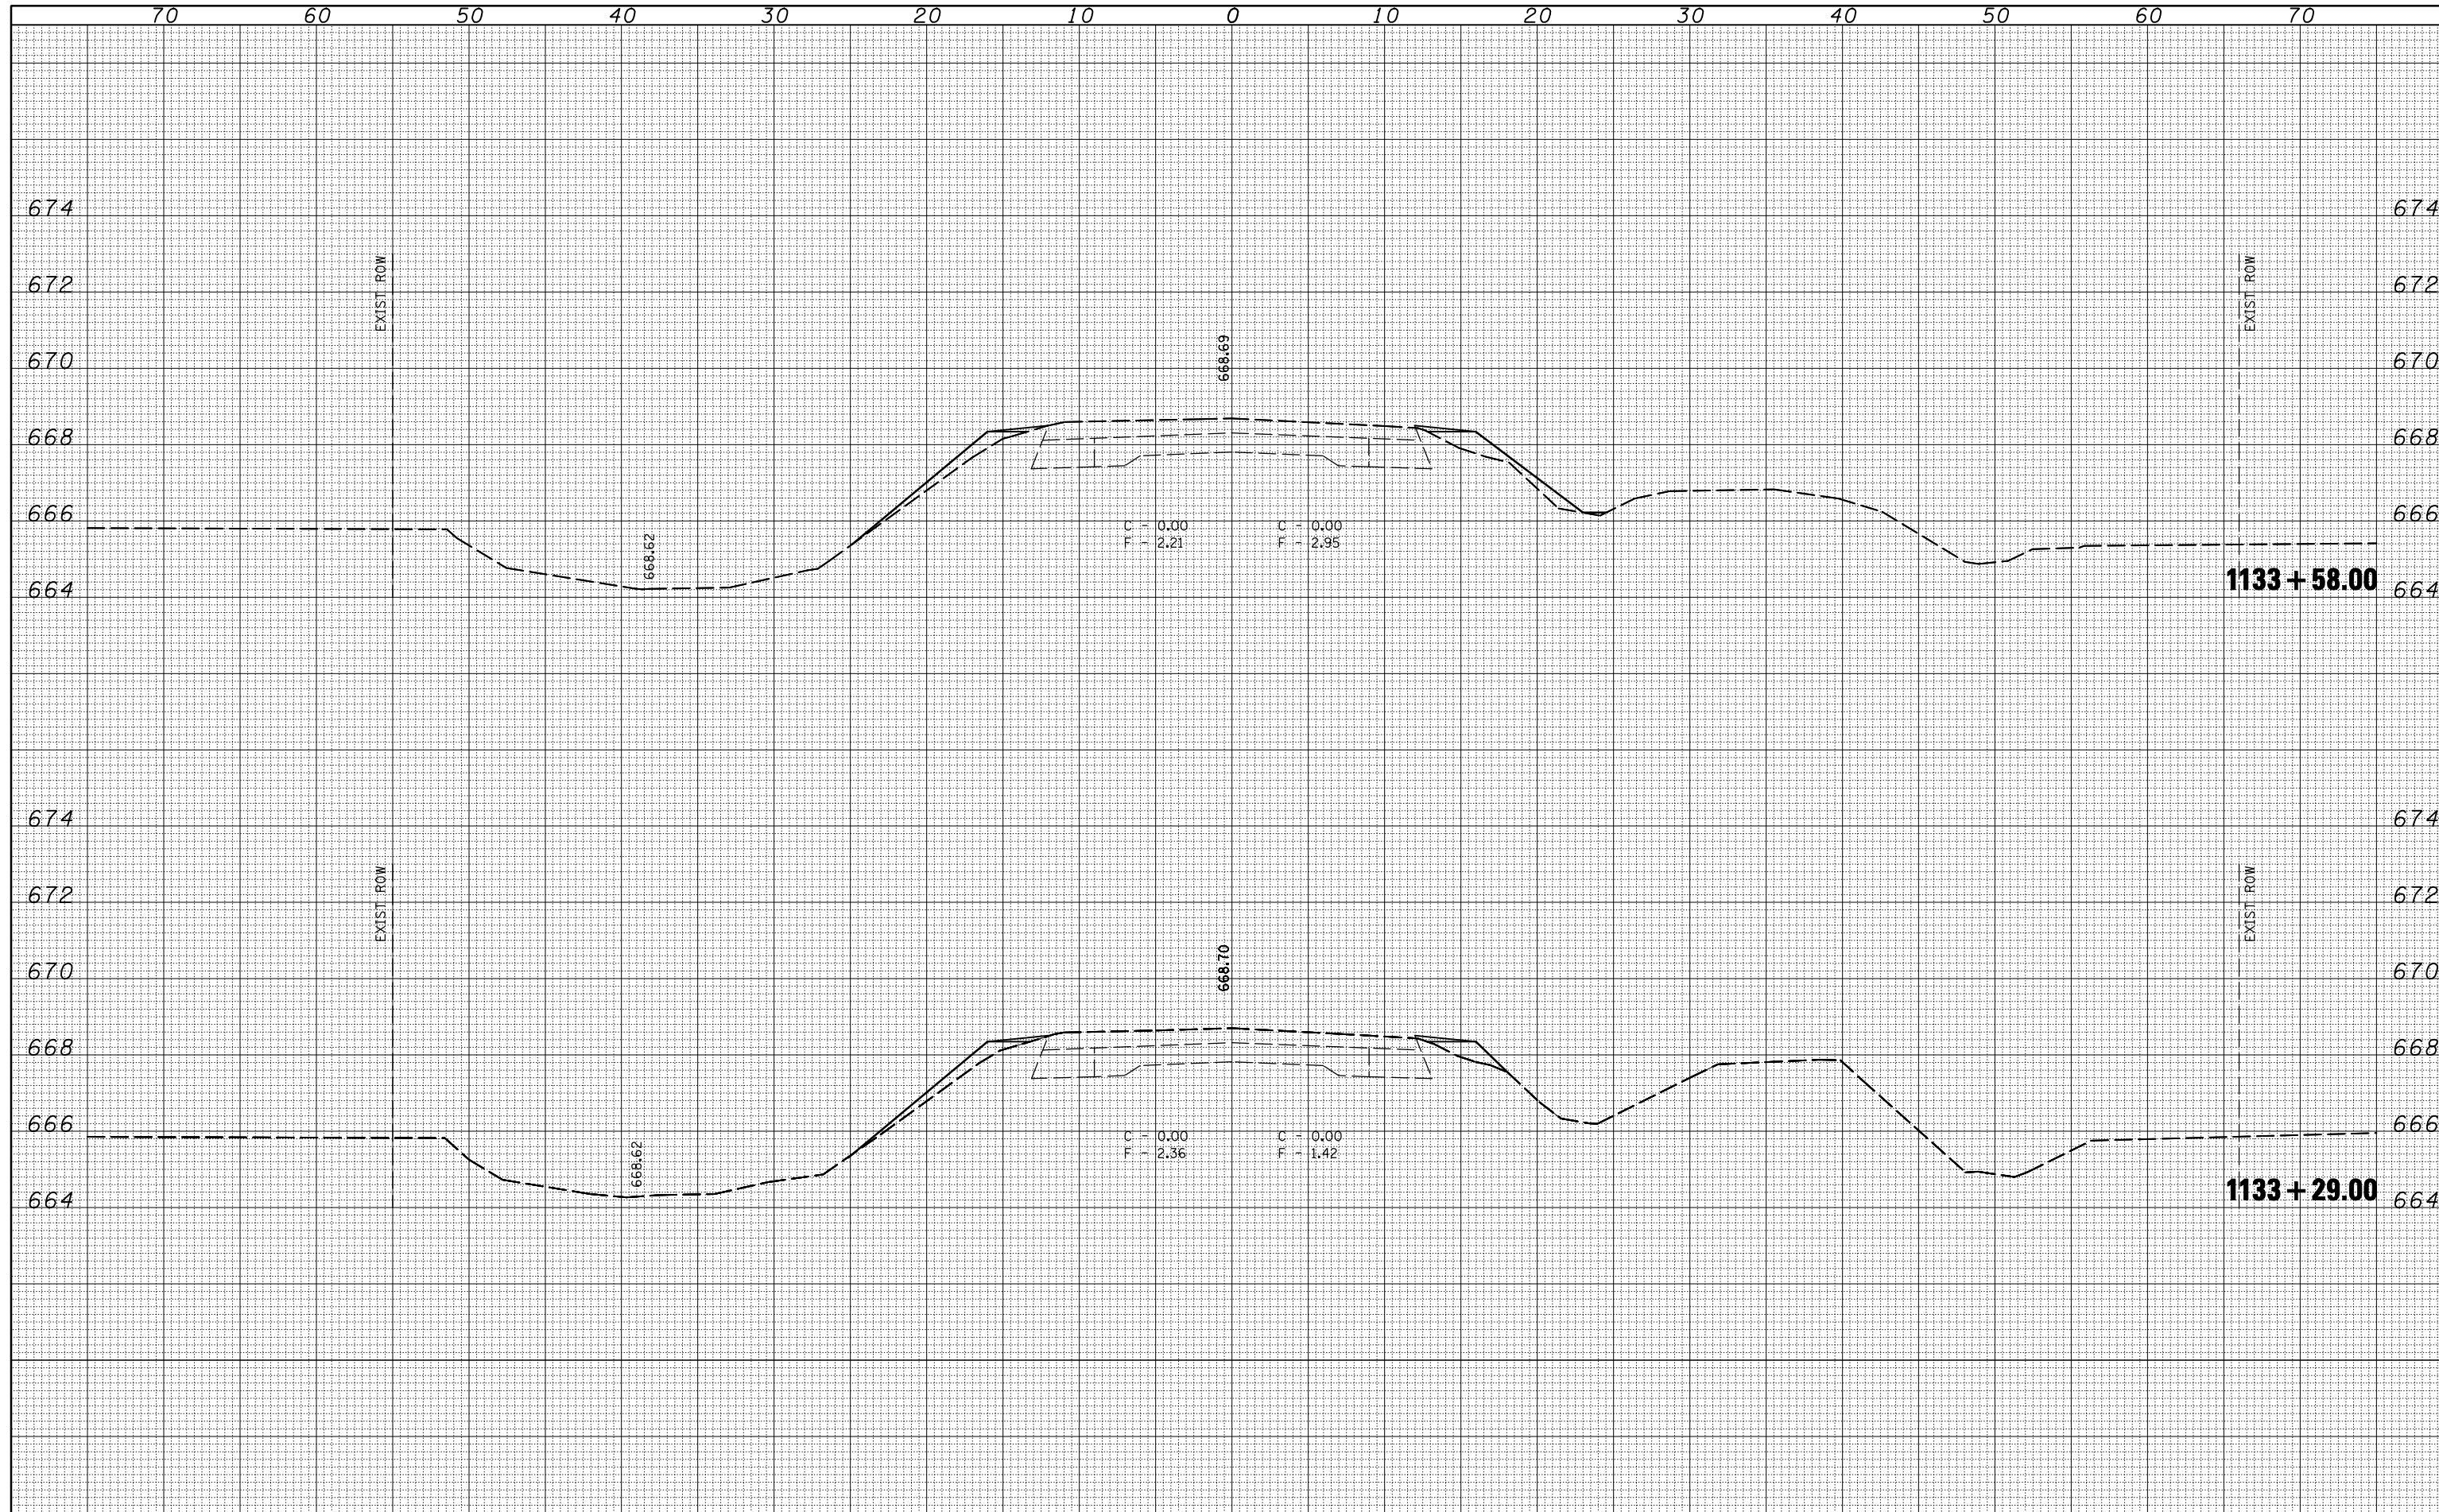

FILE NAME = c:\pwwork\pwidot\CRAIGRE\d0124546\0570698-SHT

USER NAME = craigre  
 DESIGNED - RTB  
 DRAWN - RTB  
 CHECKED -  
 DATE - 10/2009

REVISED -  
 REVISED -  
 REVISED -  
 REVISED -

**STATE OF ILLINOIS  
 DEPARTMENT OF TRANSPORTATION**

**CROSS SECTIONS**  
 SCALE: SHEET NO. 4 OF 10 SHEETS STA. 1133+29 TO STA. 1133+58

| F.A.P. RTE.               | SECTION | COUNTY    | TOTAL SHEETS | SHEET NO. |
|---------------------------|---------|-----------|--------------|-----------|
| 836                       | 119CR   | CHAMPAIGN | 29           | 26        |
| CONTRACT NO. 70698        |         |           |              |           |
| ILLINOIS FED. AID PROJECT |         |           |              |           |