


DATE	
BY	
SURVEYED	
PLOTTED	
TEMPLATE	
AREAS	
CHECKED	
FINAL SURVEY	
NOTE BOOK	
NO.	

DATE	
BY	
SURVEYED	
PLOTTED	
TEMPLATE	
AREAS	
CHECKED	
ORIGINAL SURVEY	
NOTE BOOK	
NO.	

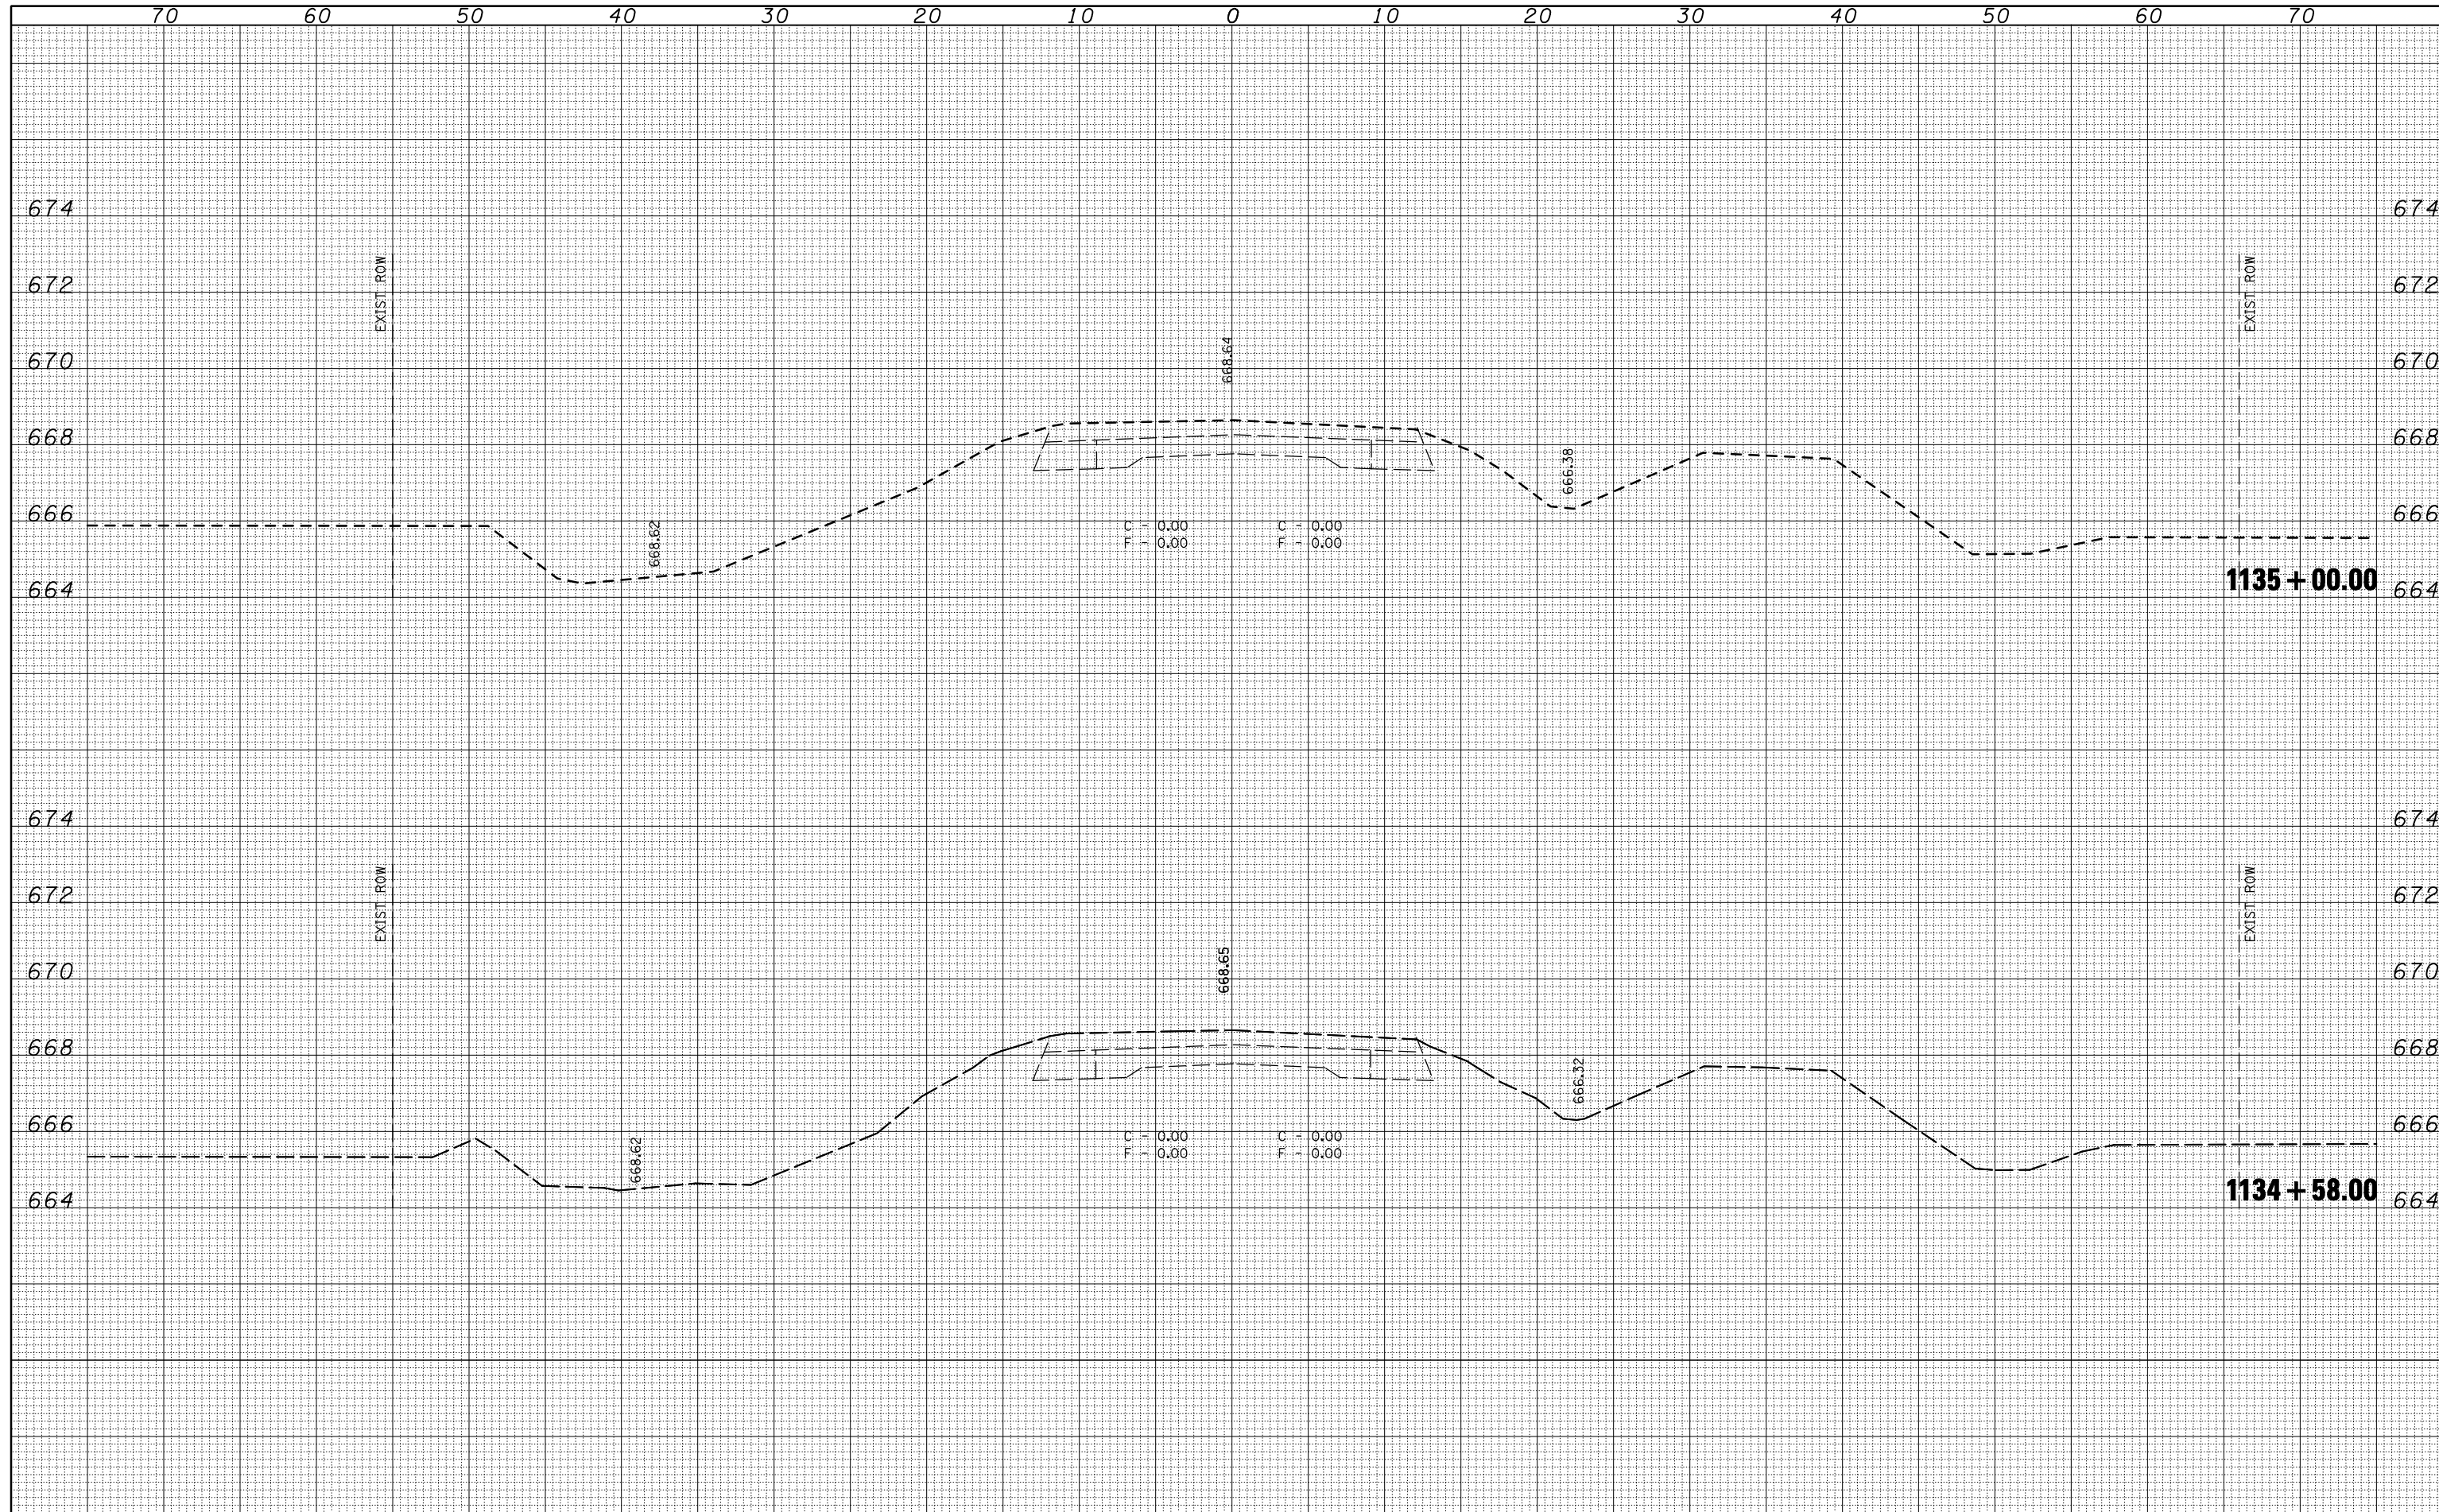

FILE NAME =	USER NAME = craige	DESIGNED - RTB	REVISED -	STATE OF ILLINOIS DEPARTMENT OF TRANSPORTATION	CROSS SECTIONS		F.A.P. RTE. 836	SECTION 119CR	COUNTY CHAMPAIGN	TOTAL SHEETS 29	SHEET NO. 29
ca:\pw\work\PWIDOT\CRAIGRE\d0124546\0570698-SHT	-XS.dgn	DRAWN - RTB	REVISED -		SCALE:	SHEET NO. 7 OF 10 SHEETS	STA. 1134+58 TO STA. 1135+00	CONTRACT NO. 70698		ILLINOIS FED. AID PROJECT	
	PLOT SCALE = 10.0000' / IN.	CHECKED -	REVISED -								
	PLOT DATE = 10/23/2009	DATE - 10/2009	REVISED -								