



F.A.D. RTE.	SECTION	COUNTY	TOTAL SHEETS	SHEET NO.
SBI4	(L-150)B	MACOUPIN	21	8
STA.		TO STA.		
FED. ROAD DIST. NO. 6		ILLINOIS FED. AID PROJECT		

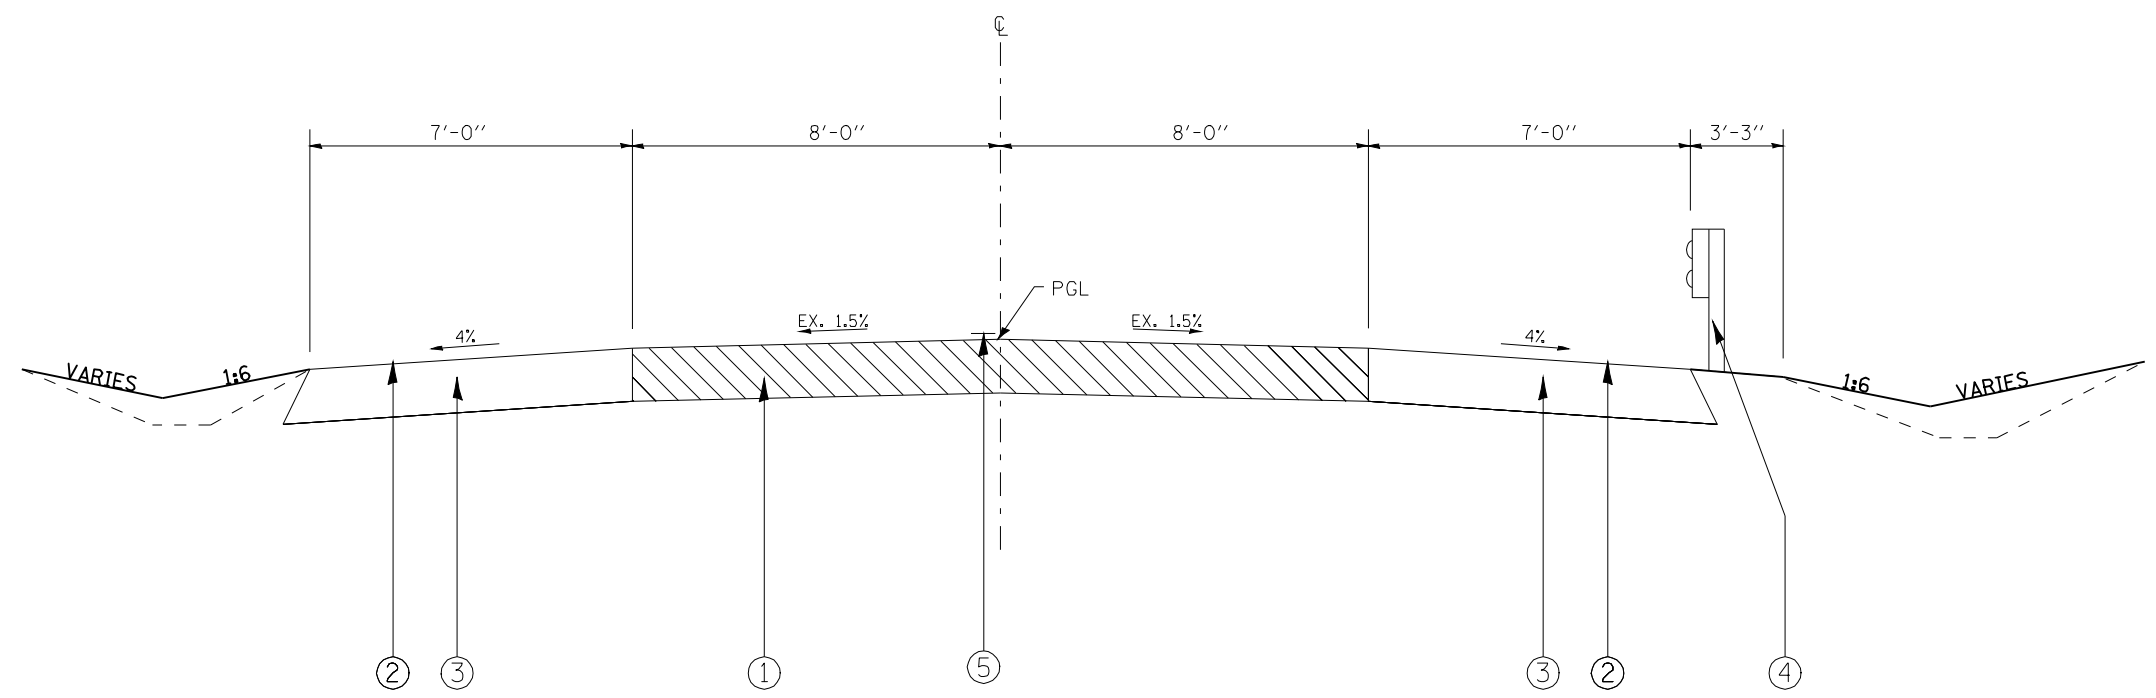

PROPOSED TYPICAL SECTION
STA. 1615+32 TO STA. 1615+82

LEGEND

- ① EX. PCC PAVEMENT
- ② EX. EARTH SHOULDER
- ③ PROP. AGG SHOULDER-TYPE B-8"
- ④ PROP. STEEL PLATE BEAM GUARD RAIL, TYPE A
- ⑤ PROP. PAINT PAV'T MARKING LINE - 5"
- ⑥ PROP. PCC PAVEMENT - 8"
- ⑦ PROP. #6 TIE BARS AT 24" ON CENTER
- ⑧ PROP. POROUS GRANULAR CULVERT BACKFILL (CA6) - 12" MIN
- ⑨ PROP. WELDED WIRE FABRIC 6x6

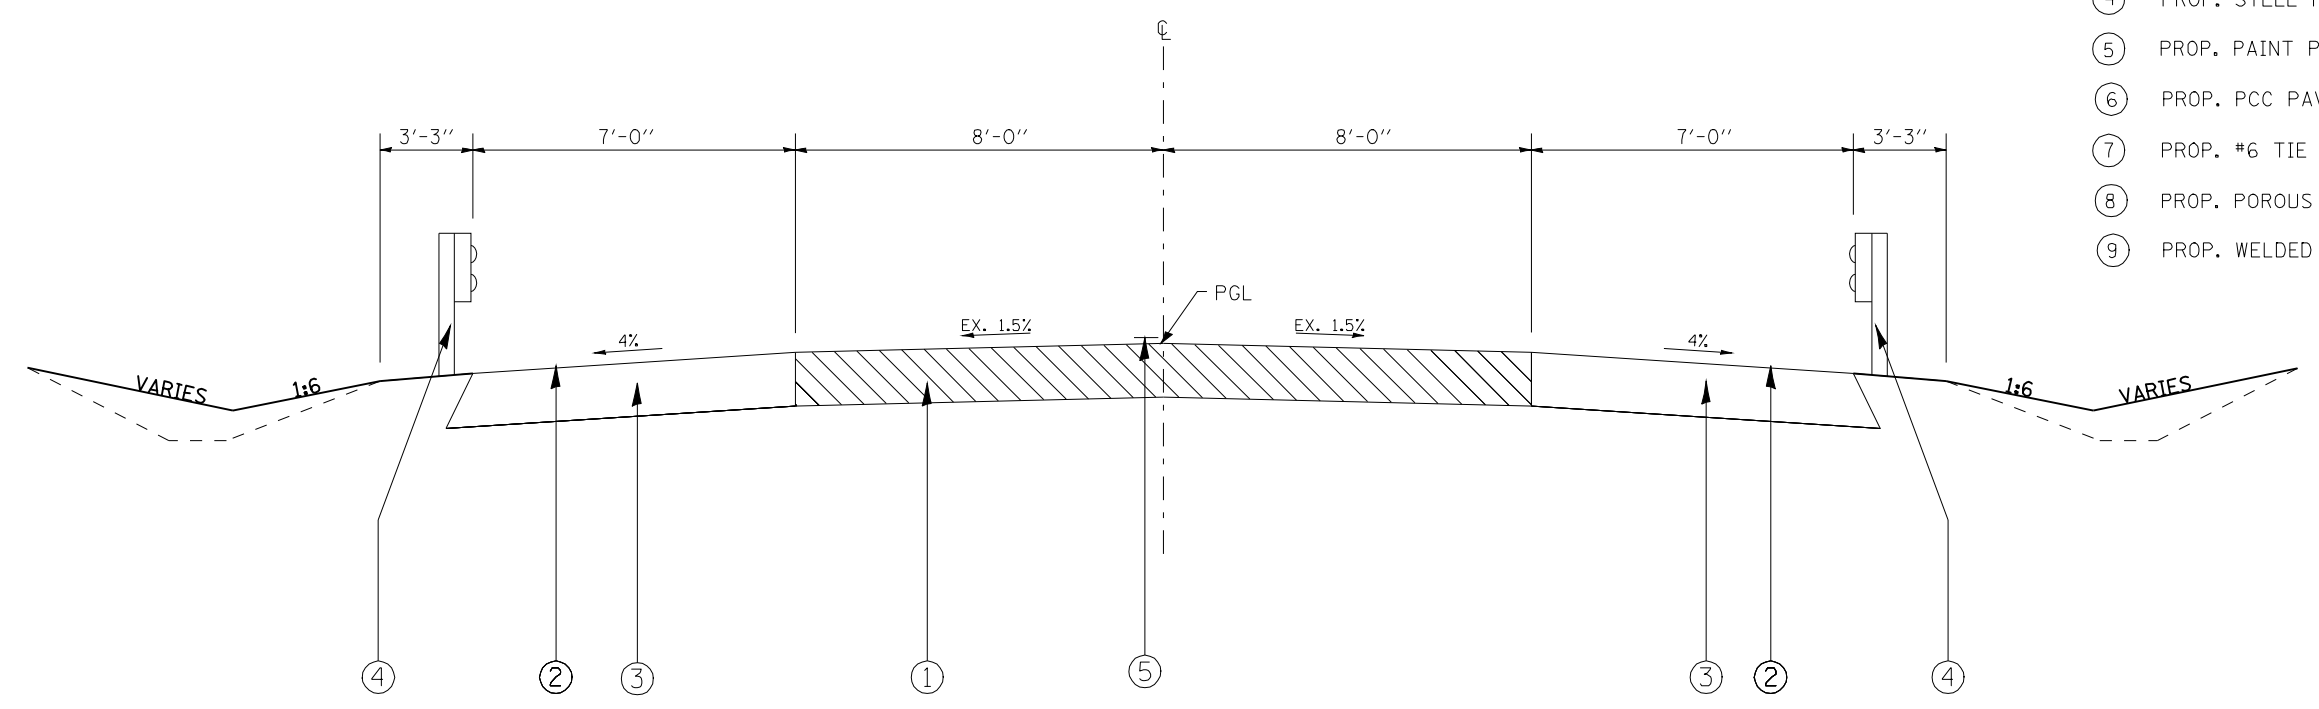

PROPOSED TYPICAL SECTION
STA. 1615+82 TO STA. 1616+48
STA. 1616+92 TO STA. 1617+57

REVISIONS	
NAME	DATE

ILLINOIS DEPARTMENT OF TRANSPORTATION
TYPICAL SECTIONS
SCALE: VERT. NONE
HORIZ. NONE
DRAWN BY MLH
CHECKED BY LDB