


F.A.D. RTE.	SECTION	COUNTY	TOTAL SHEETS	SHEET NO.
SBI4	L-1501B	MACOUPIN	21	9
STA. 1616+36.5		TO STA. 1617+03.50		
FED. ROAD DIST. NO. 6		ILLINOIS FED. AID PROJECT		

SEE SHEET NO. 13 FOR PROPOSED TYPICAL SECTION OVER STRUCTURE STA. 1616+59 TO STA. 1616+81

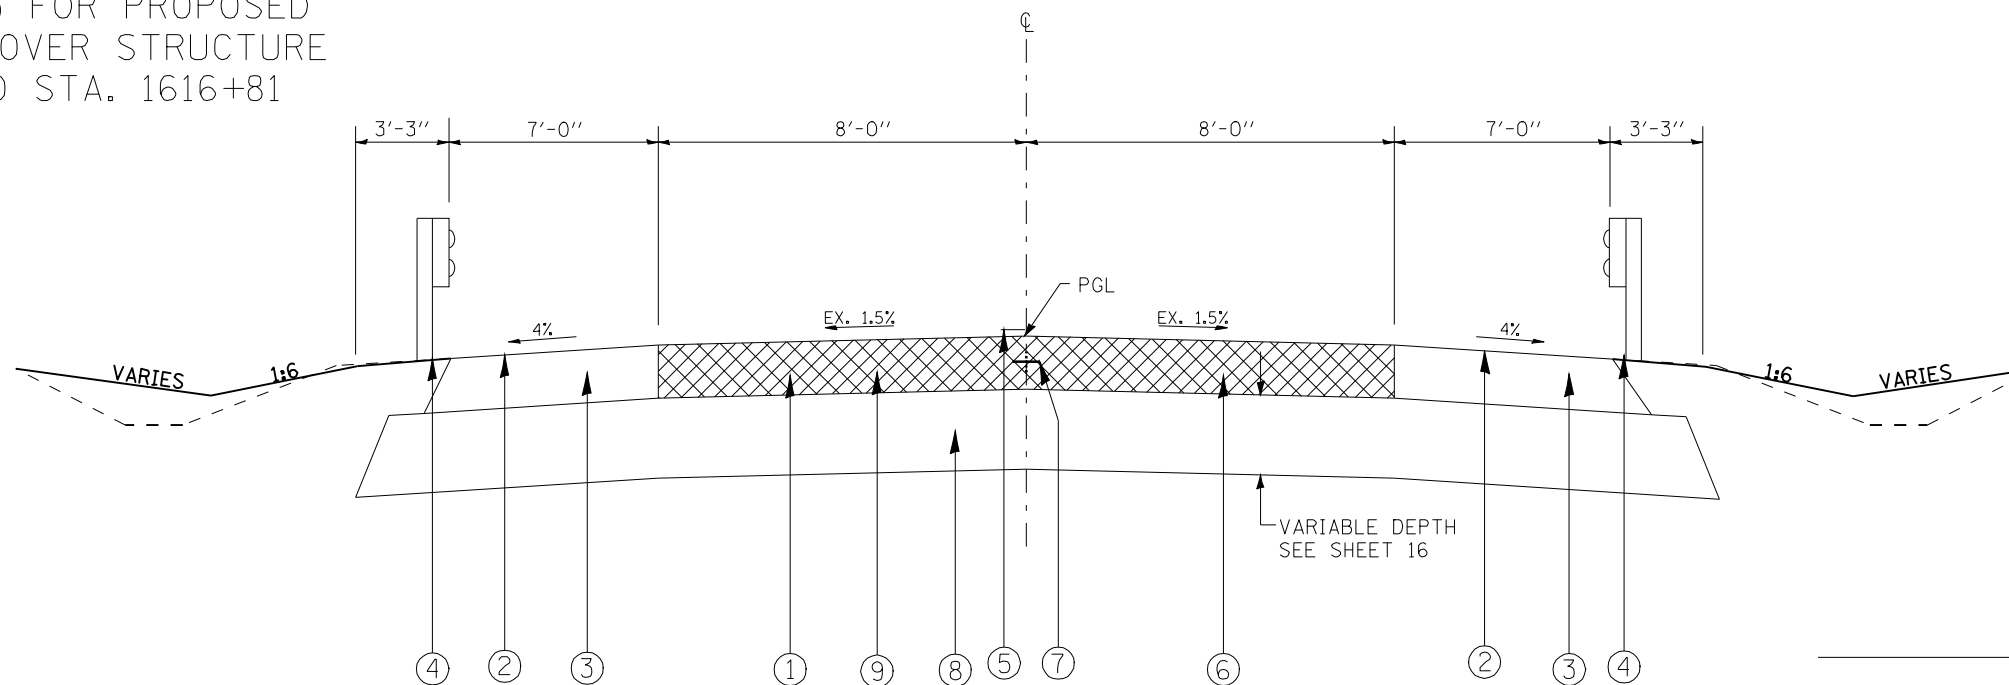


SBI RTE 4 (OLD IL 4)
PROPOSED TYPICAL SECTION (STRUCTURE APPROACHES)

STA. 1616+48 TO STA. 1616+59
STA. 1616+81 TO STA. 1616+92

LEGEND

- ① EX. PCC PAVEMENT
- ② EX. EARTH SHOULDER
- ③ PROP. AGG SHOULDER-TYPE B-8"
- ④ PROP. STEEL PLATE BEAM GUARD RAIL, TYPE A
- ⑤ PROP. PAINT PAV'T MARKING LINE - 5"
- ⑥ PROP. PCC PAVEMENT - 8"
- ⑦ PROP. #6 TIE BARS AT 24" ON CENTER
- ⑧ PROP. POROUS GRANULAR CULVERT BACKFILL (CA6) - 12" MIN
- ⑨ PROP. WELDED WIRE FABRIC 6x6

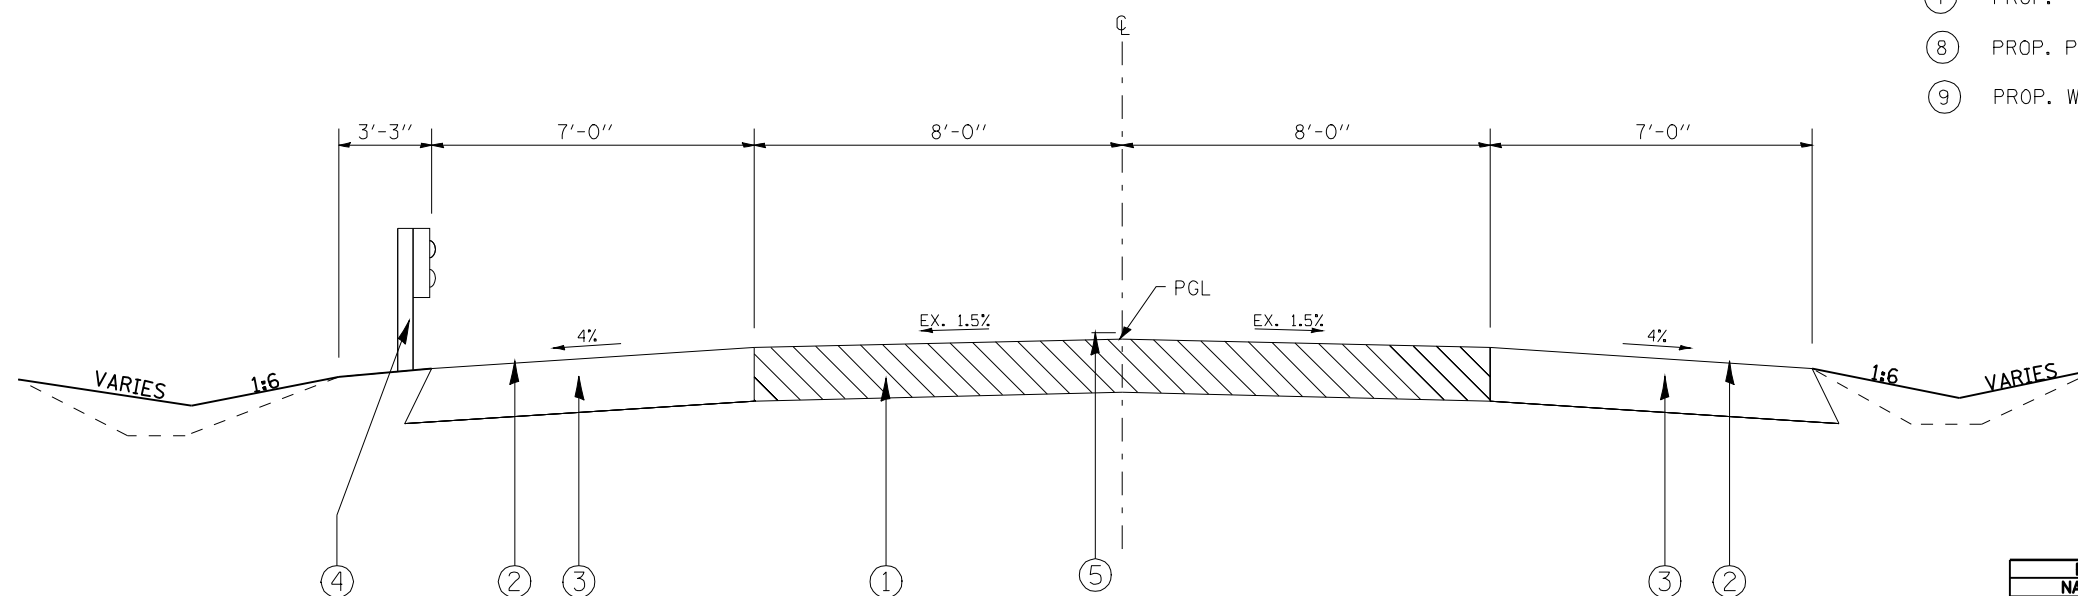

PROPOSED TYPICAL SECTION
STA. 1617+57 TO STA. 1618+07

REVISIONS	
NAME	DATE

ILLINOIS DEPARTMENT OF TRANSPORTATION

TYPICAL SECTIONS

SCALE: VERT. NONE
HORIZ. NONE

DRAWN BY MLH
CHECKED BY LDB