


SW 1/4, SEC 23, T8N, R9W
 PARCEL NO. 6154106
 DAVID D. CHRISTOPHER

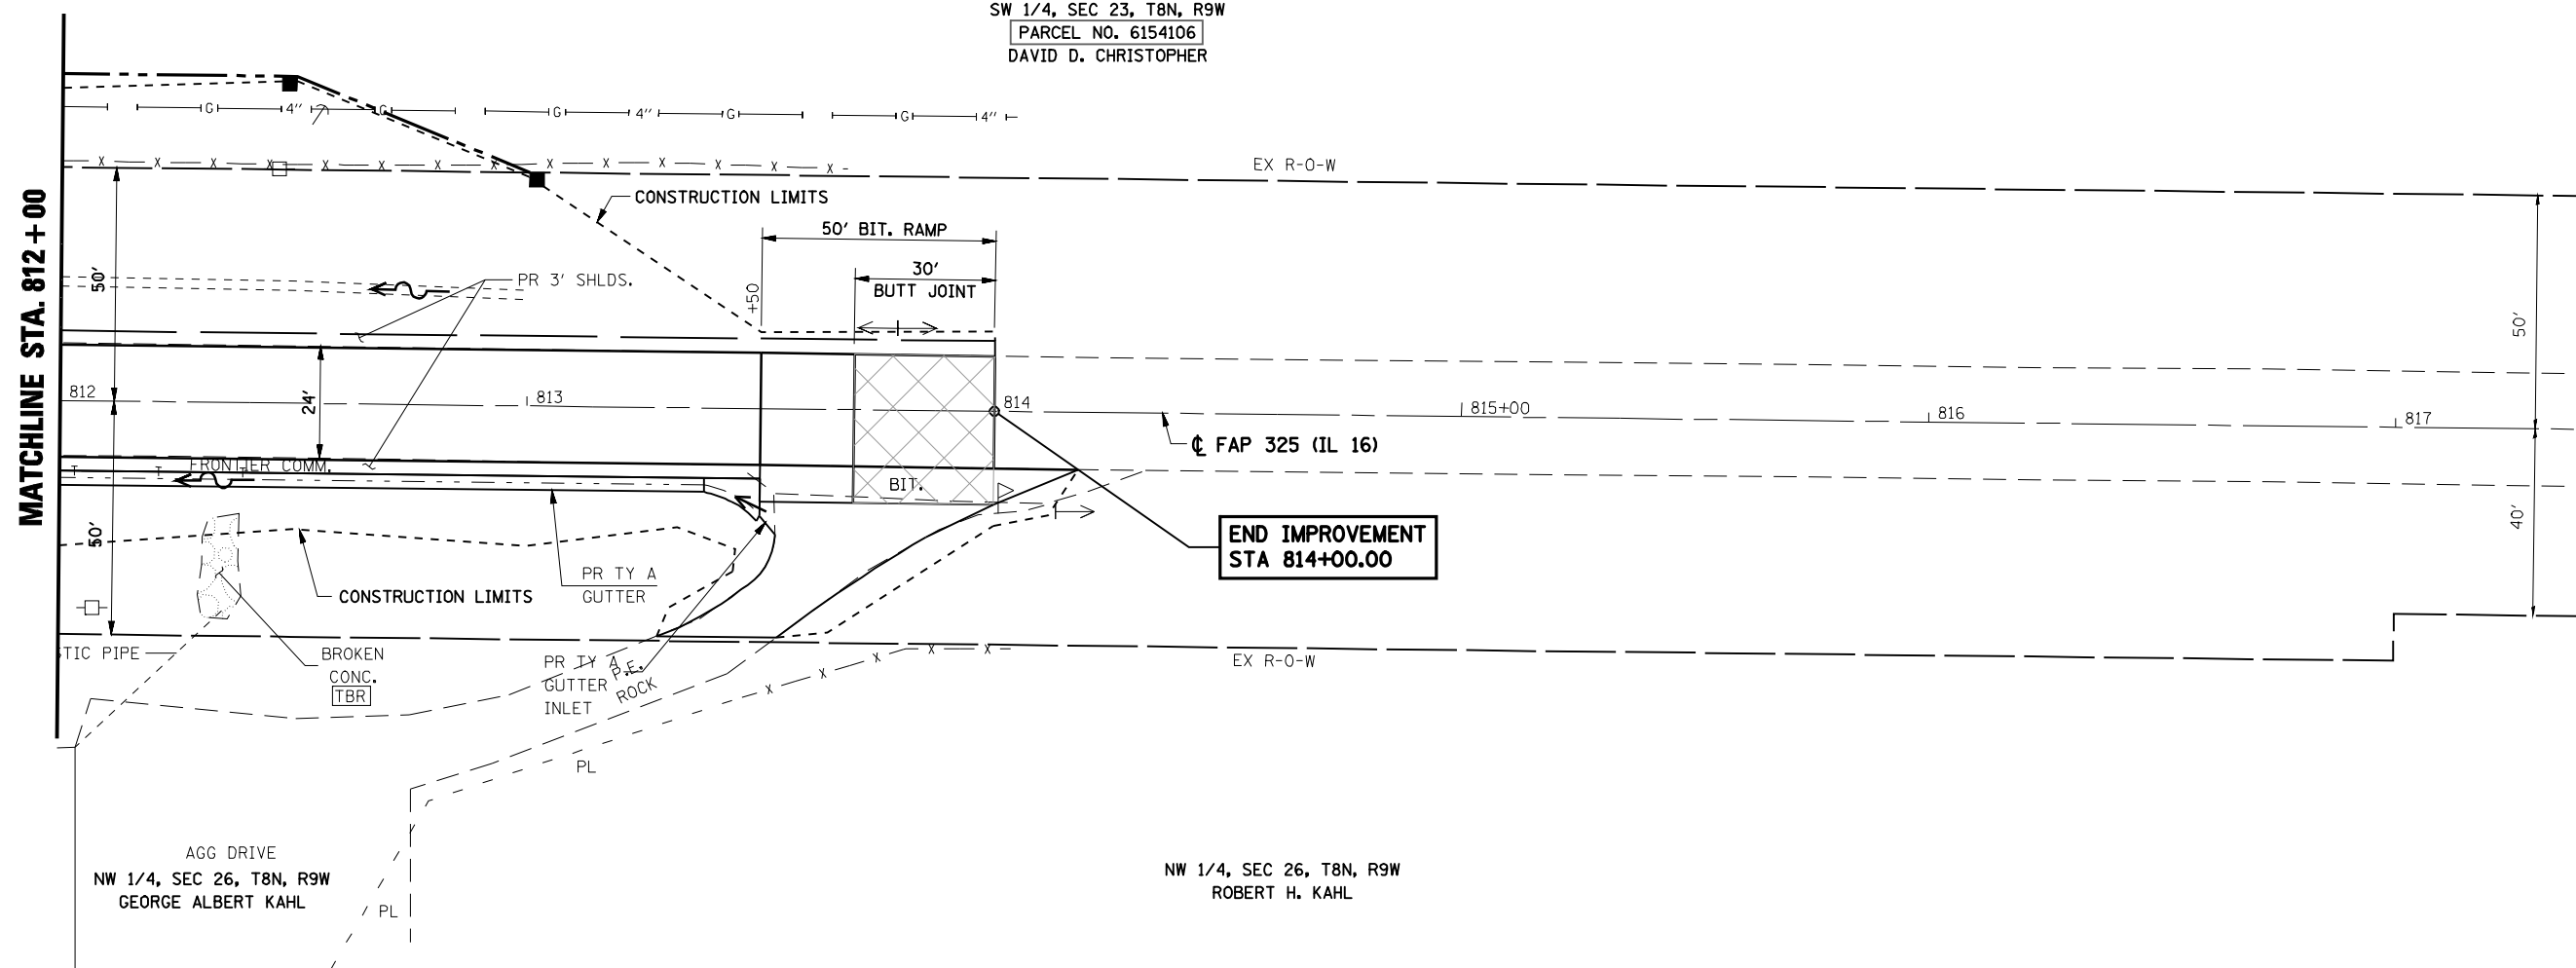

AGG DRIVE
 NW 1/4, SEC 26, T8N, R9W
 GEORGE ALBERT KAHL

NW 1/4, SEC 26, T8N, R9W
 ROBERT H. KAHL

FILE NAME = *FILEL*	USER NAME = *USER*	DESIGNED -	REVISED -	STATE OF ILLINOIS DEPARTMENT OF TRANSPORTATION	STORM WATER POLLUTION PREVENTION PLAN			F.A.P. RTE.	SECTION	COUNTY	TOTAL SHEETS	SHEET NO.
		DRAWN - TRF	REVISED -					325	114 (B-1)	MACOUPIN	57	38
		CHECKED - RG	REVISED -		SCALE: 1"=20'			SHEET NO. OF SHEETS STA. 812+00 TO STA. 814+00			CONTRACT NO. 72646	
		DATE - 7/31/09	REVISED -		ILLINOIS FED. AID PROJECT							