


|              |               |
|--------------|---------------|
| DATE         |               |
| BY           |               |
| FINAL SURVEY | SURVEYED      |
| NOTE BOOK    | PLOTTED       |
| NO.          | TEMPLATE      |
|              | AREAS CHECKED |

|                 |               |
|-----------------|---------------|
| DATE            |               |
| BY              |               |
| ORIGINAL SURVEY | SURVEYED      |
| NOTE BOOK       | PLOTTED       |
| NO.             | TEMPLATE      |
|                 | AREAS CHECKED |

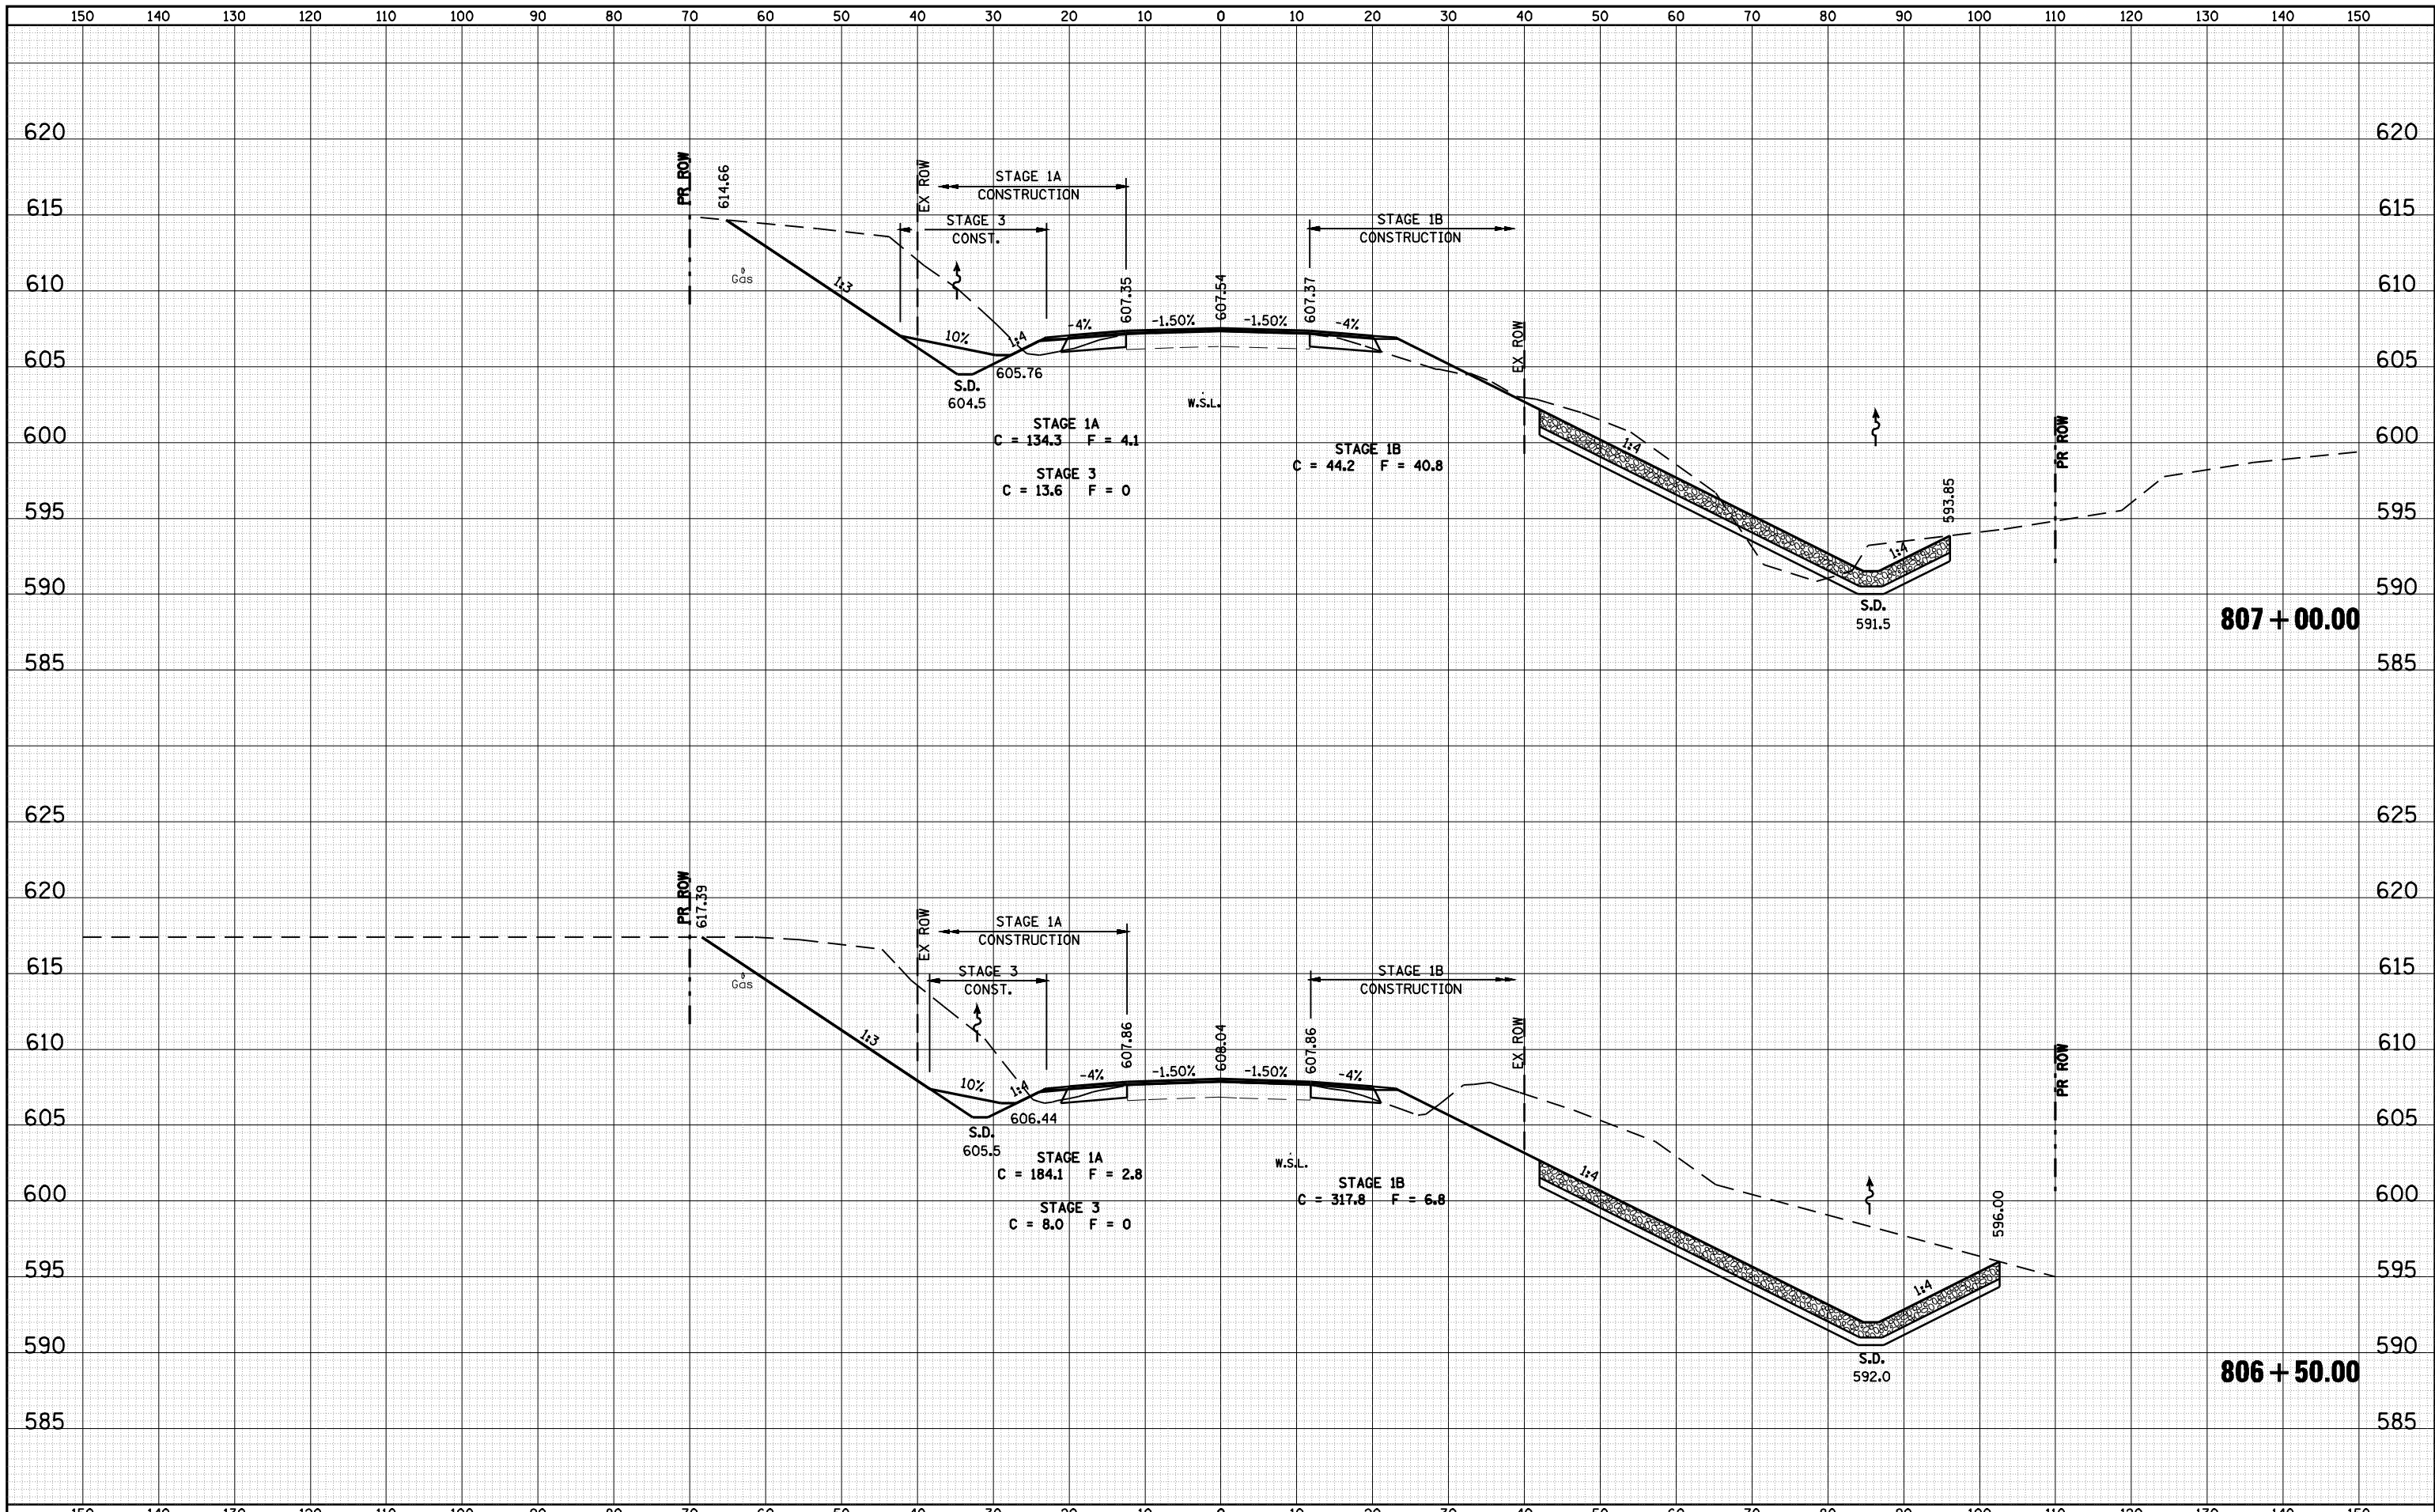

|   |                        |            |          |   |   |  |  |             |           |                                  |                    |           |
|---|------------------------|------------|----------|---|---|--|--|-------------|-----------|----------------------------------|--------------------|-----------|
| FILE NAME =                                     | USER NAME = laughlinr1 | DESIGNED - | REVISD - | <b>STATE OF ILLINOIS</b><br><b>DEPARTMENT OF TRANSPORTATION</b> | <b>CROSS SECTIONS - IL RTE 16 (FAP 325)</b> |  |  | F.A.P. RTE. | SECTION   | COUNTY                           | TOTAL SHEETS       | SHEET NO. |
| e:\pwork\pwidot\LAUGHLINR1\0169540\5081X501.dgn |                        | DRAWN -    | REVISD - |   |   |  |  | 325         | 114 (B-1) | MACOUPIN                         | 57                 | 46        |
| PLOT SCALE = 20.0000' / IN.                     |                        | CHECKED -  | REVISD - |   | SCALE:                                      |  |  | SHEET NO.   | OF SHEETS | STA. 806+50.00 TO STA. 807+00.00 | CONTRACT NO. 72646 |           |
| PLOT DATE = Oct-21-2009 11:20:34AM              |                        | DATE -     | REVISD - |   | ILLINOIS FED. AID PROJECT                   |  |  |             |           |                                  |                    |           |