



DATE	
BY	
FINAL SURVEY	
PLOTTED	
NOTE BOOK	
AREAS CHECKED	
NO.	

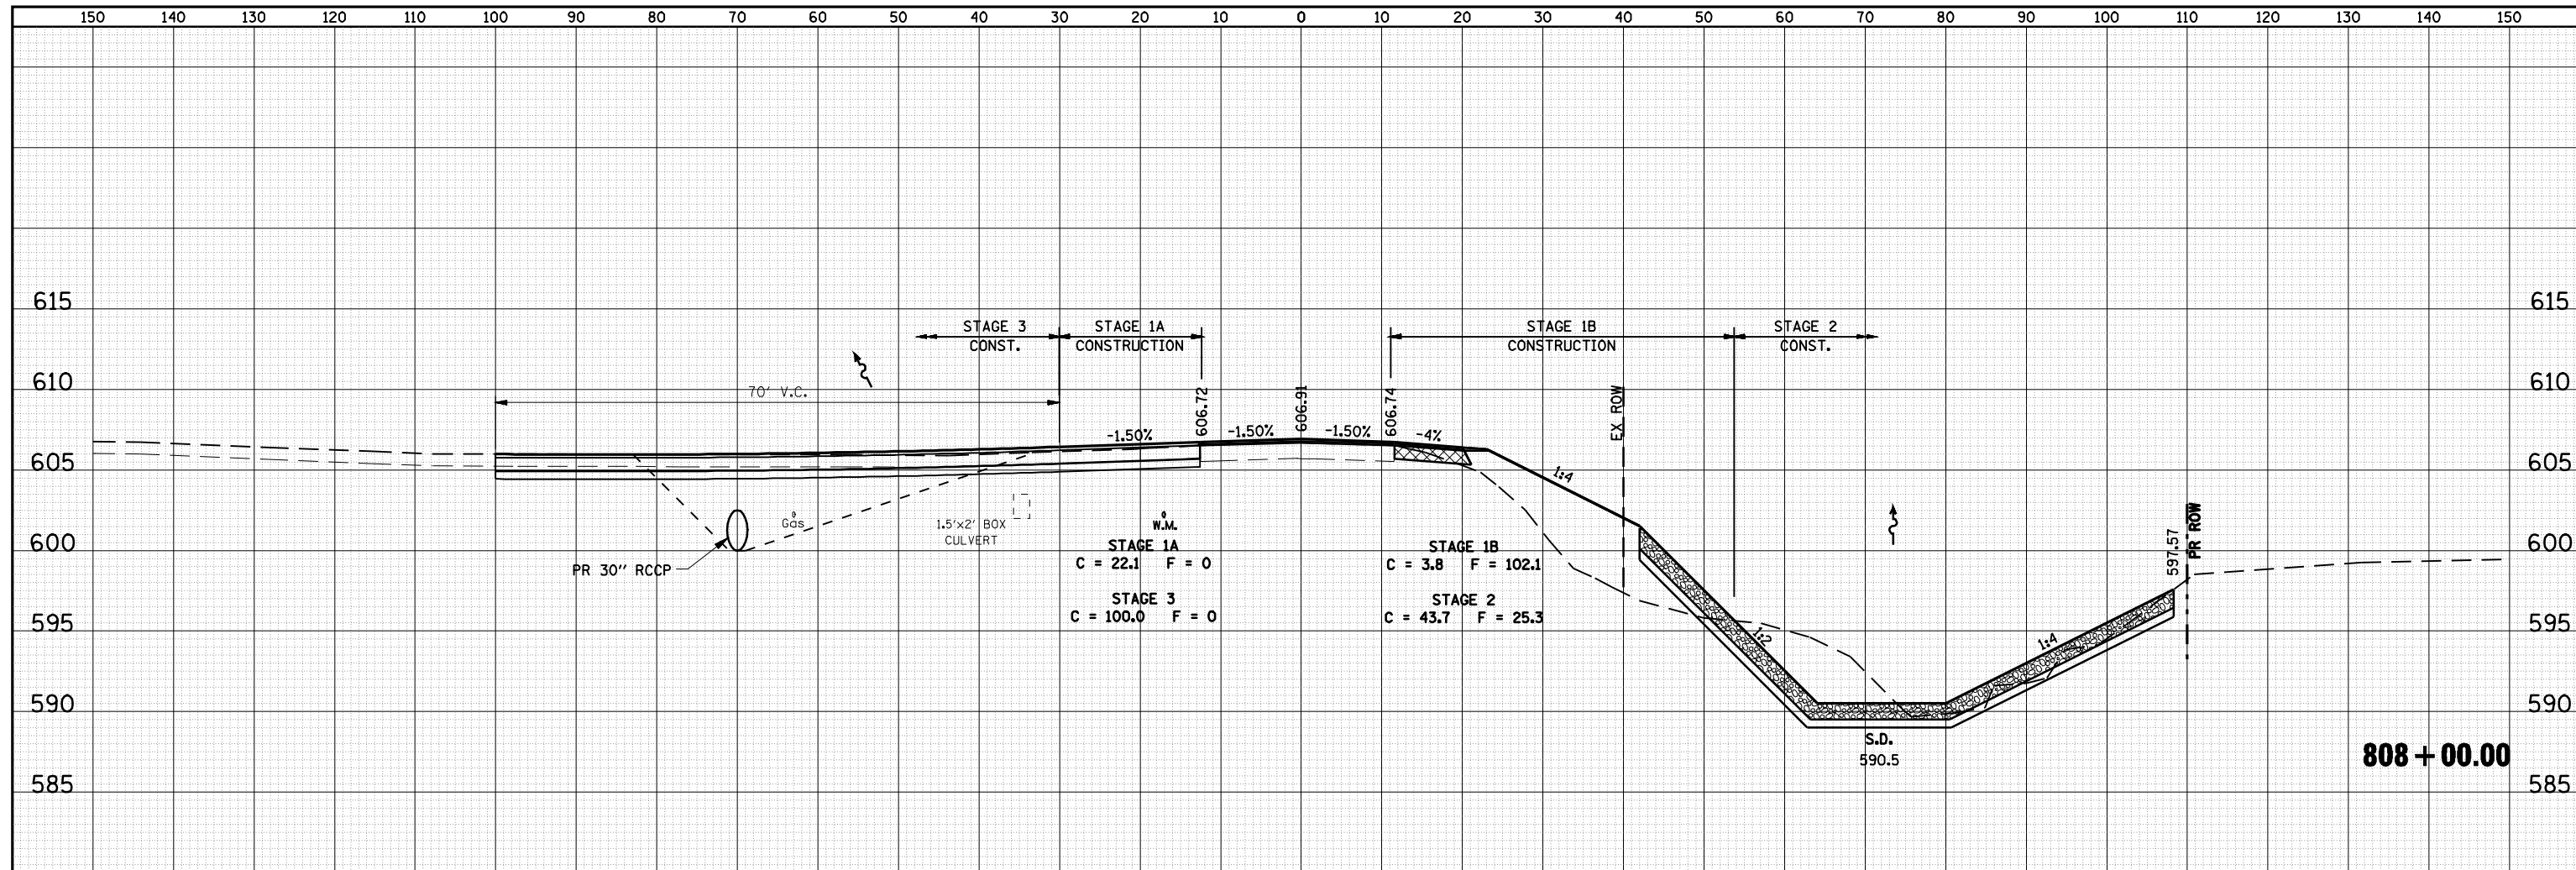

DATE	
BY	
ORIGINAL SURVEY	
PLOTTED	
NOTE BOOK	
AREAS CHECKED	
NO.	

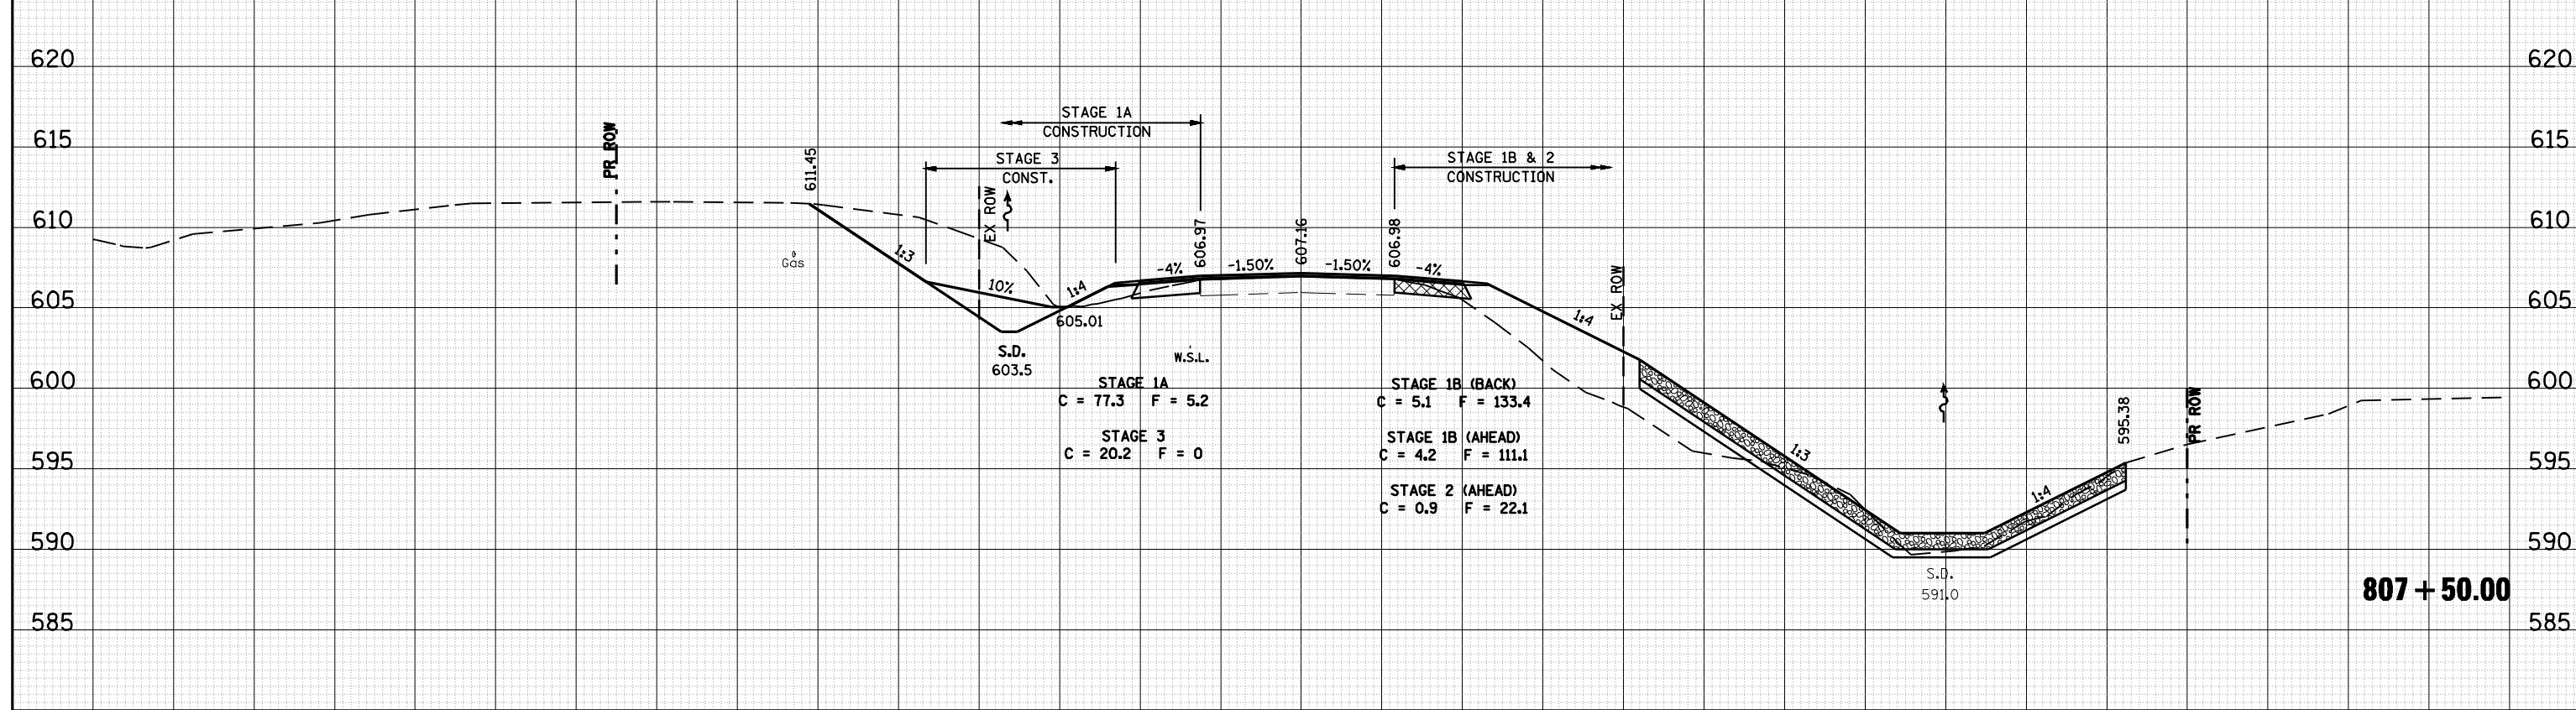

FILE NAME =	USER NAME = laughlinr1	DESIGNED -	REVISED -	<b>STATE OF ILLINOIS DEPARTMENT OF TRANSPORTATION</b>	<b>CROSS SECTIONS - IL RTE 16 (FAP 325)</b>			F.A.P. RTE. 325	SECTION 114 (B-1)	COUNTY MACOUPIN	TOTAL SHEETS 57	SHEET NO. 47
e:\pwork\pwork\LAUGHLINR1\0169540\5081X501.dgn		DRAWN -	REVISED -		SCALE:	SHEET NO.	OF SHEETS	STA. 807+50.00	TO STA. 808+00.00	CONTRACT NO. 72646		
PLOT SCALE = 20.0000' / IN.		CHECKED -	REVISED -		ILLINOIS FED. AID PROJECT							
PLOT DATE = Oct-21-2009 11:24:07AM		DATE -	REVISED -									