


DATE	
BY	
SURVEYED	
PLOTTED	
TEMPLATE	
AREAS	
CHECKED	
FINAL SURVEY NOTE BOOK NO.	

DATE	
BY	
SURVEYED	
PLOTTED	
TEMPLATE	
AREAS	
CHECKED	
ORIGINAL SURVEY NOTE BOOK NO.	

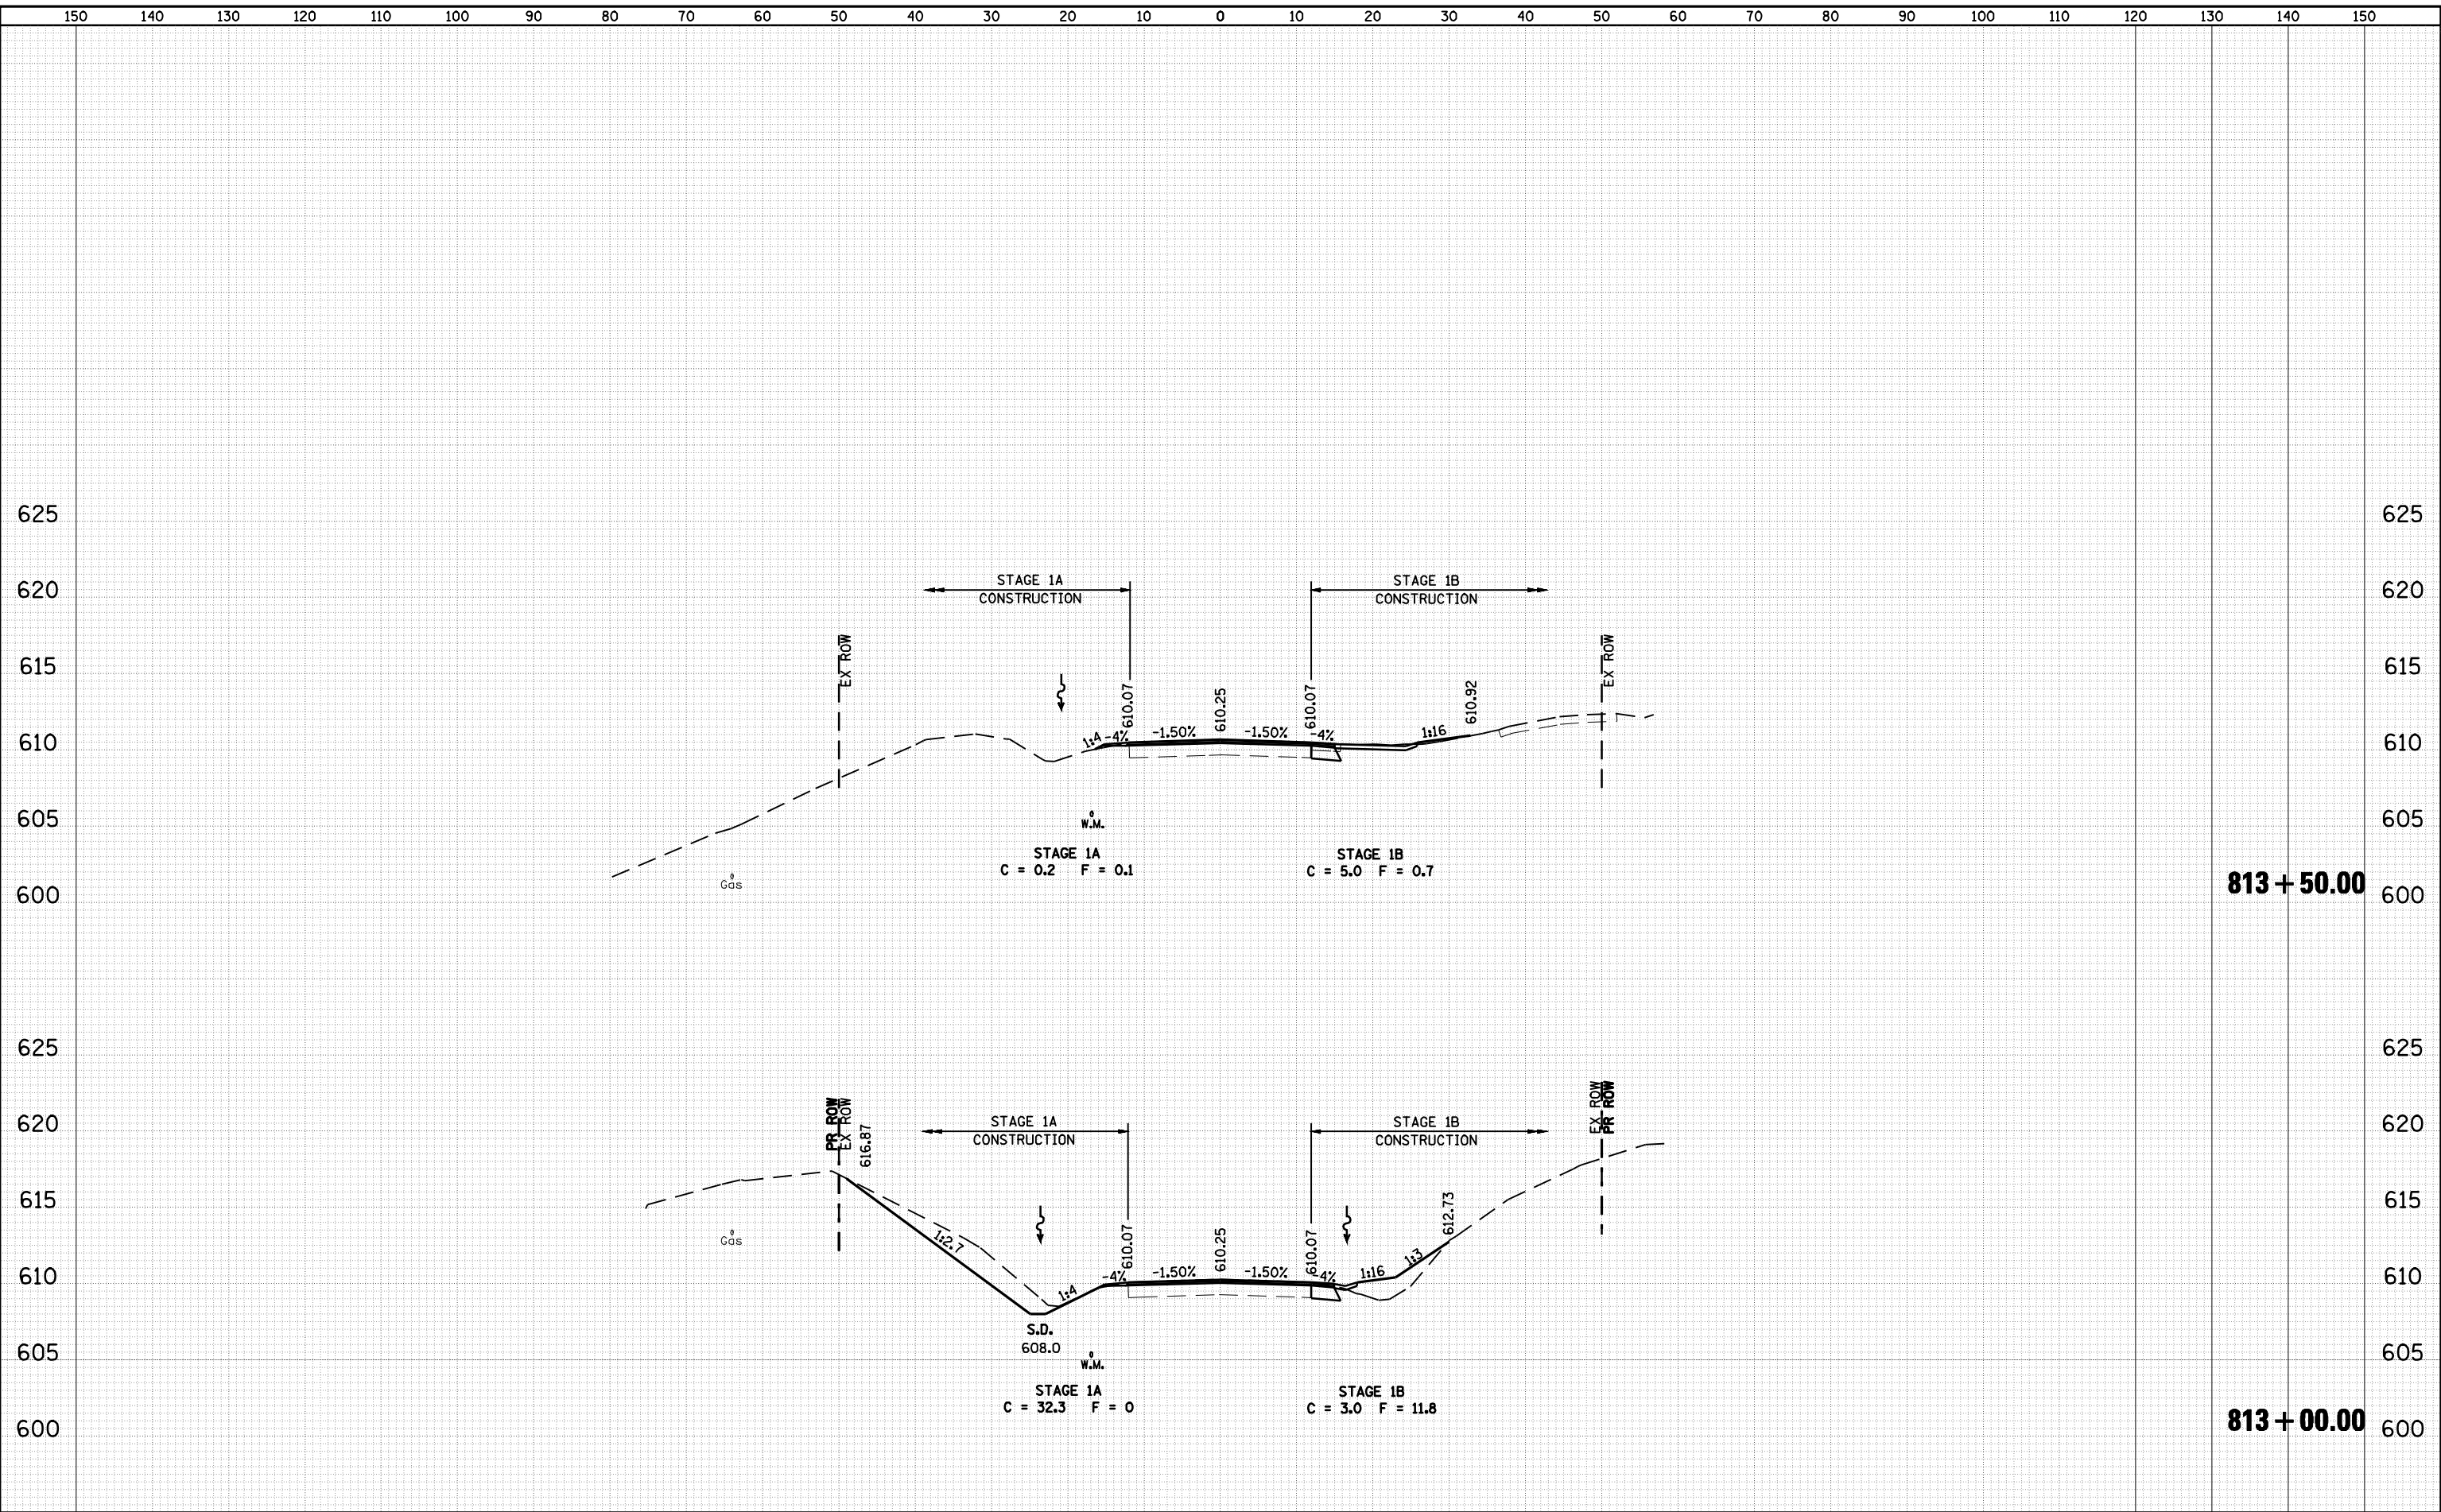

FILE NAME =	USER NAME = #USER#	DESIGNED -	REVISIED -	<p align="center">STATE OF ILLINOIS DEPARTMENT OF TRANSPORTATION</p> <p align="center">CROSS SECTIONS - IL RTE 16 (FAP 325)</p> <p>SCALE: SHEET NO. OF SHEETS STA. 813+00.00 TO STA. 813+50.00</p>	F.A.P. RTE. 325	SECTION 114 (B-1)	COUNTY MACOUPIN	TOTAL SHEETS 57	SHEET NO. 54
FILEL		DRAWN -	REVISIED -						
	PLOT SCALE = #SCALE#	CHECKED -	REVISIED -						
	PLOT DATE = #DATE#	DATE -	REVISIED -						
								CONTRACT NO. 72646	
								ILLINOIS FED. AID PROJECT	