


PROPOSED TYPICAL SECTION #8
 STA. 446+70.00 TO STA. 447+50.00 - NO STAGE I & II BINDER COURSE/LIFTS
 STA. 447+50.00 TO STA. 448+25.00
 STA. 452+25.00 TO STA. 453+00.00
 STA. 453+00.00 TO STA. 454+55.00 - NO STAGE I & II BINDER COURSE/LIFTS

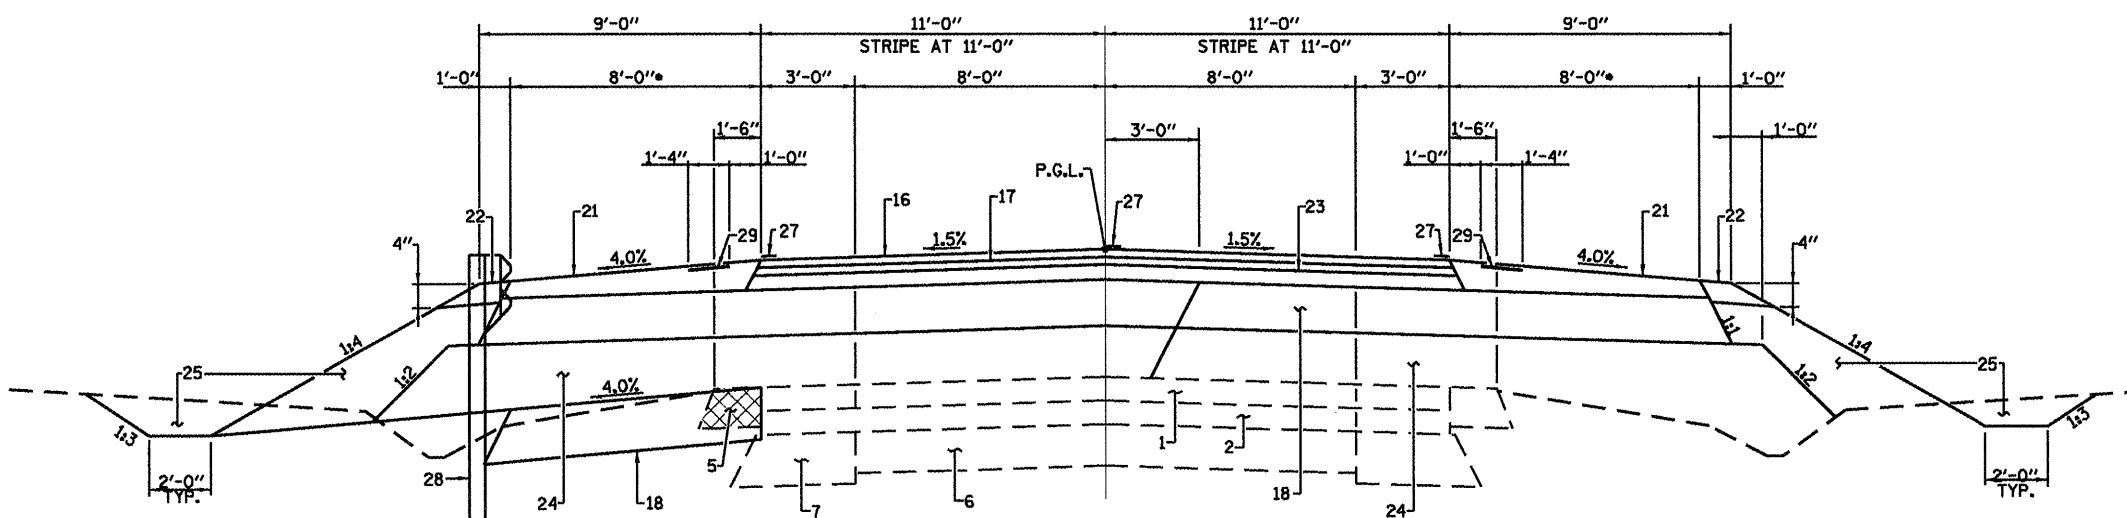

PROPOSED TYPICAL SECTION #9
 STA. 448+25.00 TO STA. 449+45.00
 STA. 449+45.00 TO STA. 450+05.00 - CULVERT REPL.; EX PVMT REMOVAL; GRAN. CULV. BACKFILL
 STA. 450+05.00 TO STA. 452+25.00

- PAVEMENT LEGEND**
1. EX HMA RESURF., 3"
 - 1A. EX HMA SURF, 1 1/2"
 - 1B. EX HMA BINDER, 1 3/4"
 - 1C. EX PCC PVMT (8-6-8)
 2. EX HMA SURF., 3"
 3. EX STONE BASE CSE., 7 1/2"
 4. EX SUB-BASE GRAN. MATL.
 5. EX HMA SHLD, 6" (TBR)
 6. EX PCC PVMT, 8"
 7. EX HMA WIDENING, 10"
 8. EX GRAN. EMB. SPECIAL, VARIES
 9. EX PCC PVMT W/ HMA WIDENING, 9"
 10. EX PCC PVMT W/ PCC WIDENING, 9"
 11. EX HMA SHOULDER 8"
 12. EX CONCRETE GUTTER, TY A
 13. EX CONCRETE C & G, TYPE B 6.12
 - 13A. EX CONCRETE C & G, TYPE 3
 14. PR HMA SURF. REM., VAR. DEPTH (1/2" AT @)
 - 14A. PR HMA SURF REM, 1 1/2"
 15. PR HMA SURF. REM., 2 1/4"
 16. PR HMA SURF, CSE., 1 1/2"
 17. PR LEVELING BINDER (MM), 3/4" MIN.
 18. PR HMA BASE CSE./WIDENING, 10"
 19. PR HMA BASE CSE./WIDENING, 12"
 20. PR HMA SHLD, 8"
 21. PR HMA SHLD, 2 1/4" & VAR.
 22. PR AGG SHLD, TYPE B
 23. PR HMA BINDER CSE., 2 1/4" (MIN.)
 24. PR SUB-BASE GRAN. MATL., TY A, VAR DEPTH
 25. PR EARTH EXC./EMB.
 26. PR GRADING & SHAPING SHLD.
 27. PR PVMT MARKING, LINE 5"
 28. PR TEMP GUARDRAIL
 29. PR SHLD RUMBLE STRIPS

FILE NAME =	USER NAME = laughton
e:\pwork\p\1007\LAUGHLIN\10159599	572765-shd-typicals.dgn
	PLOT SCALE = 6.0000' / IN.
	PLOT DATE = Sep-11-2009 03:17:41PM

DESIGNED -	REVISED -
DRAWN -	REVISED -
CHECKED -	REVISED -
DATE -	REVISED -

Allen Henderson & Associates, Inc.
 Civil and Structural Engineers Springfield, IL.
 62703 Phone: (217)544-8033 IL. Design Firm
 No. 184-001907

TYPICAL ROADWAY SECTIONS	
SCALE: NONE	SHEET NO. 4 OF 7 SHEETS
STA.	TO STA.

F.A.P. RTE.	SECTION	COUNTY	TOTAL SHEETS	SHEET NO.
662	DIW-3,RS-11,CRI	MACOUPIN	102	13
CONTRACT NO. 72765				
FED. ROAD DIST. NO. ILLINOIS FED. AID PROJECT				