


PRE-STAGE I AND STAGE I AT ENDS

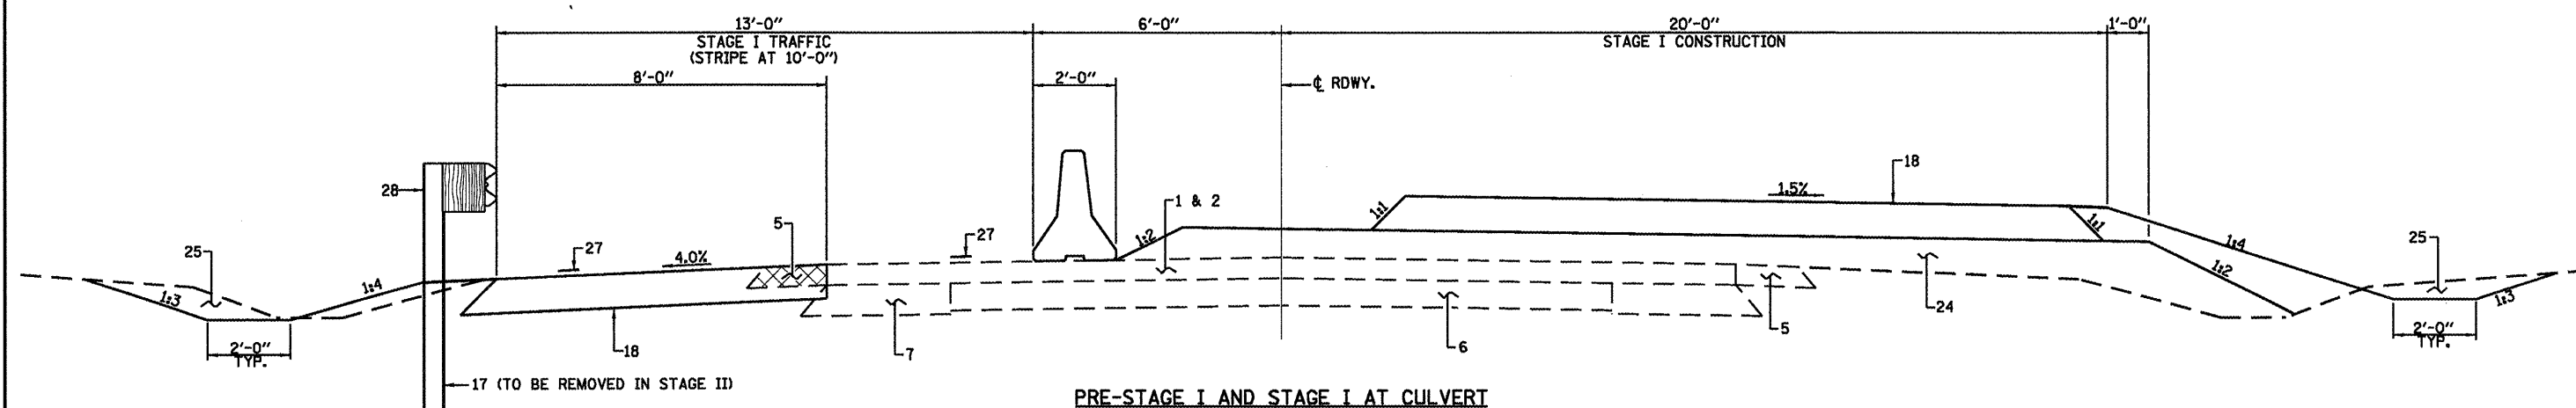

PRE-STAGE I AND STAGE I AT CULVERT

**PAVEMENT LEGEND**

- |                                     |   |
|-------------------------------------|---|
| 1. EX HMA RESURF., 3"               | 14. PR HMA SURF. REM., VAR. DEPTH (1/2" AT $\phi$ ) |
| 1A. EX HMA SURF., 1 1/2"            | 14A. PR HMA SURF. REM., 1 1/2"                      |
| 1B. EX HMA BINDER, 1 3/4"           | 15. PR HMA SURF. REM., 2 1/4"                       |
| 1C. EX PCC PVMT (8-6-8)             | 16. PR HMA SURF. CSE., 1 1/2"                       |
| 2. EX HMA SURF., 3"                 | 17. PR LEVELING BINDER (MM), 3/4" MIN.              |
| 3. EX STONE BASE CSE., 7 1/2"       | 18. PR HMA BASE CSE./WIDENING, 10"                  |
| 4. EX SUB-BASE GRAN. MATL.          | 19. PR HMA BASE CSE./WIDENING, 12"                  |
| 5. EX HMA SHLD, 6" (TBR)            | 20. PR HMA SHLD, 8"                                 |
| 6. EX PCC PVMT, 8"                  | 21. PR HMA SHLD, 2 1/4" & VAR.                      |
| 7. EX HMA WIDENING, 10"             | 22. PR AGG SHLD, TYPE B                             |
| 8. EX GRAN. EMB. SPECIAL, VARIES    | 23. PR HMA BINDER CSE., 2 1/4" (MIN.)               |
| 9. EX PCC PVMT W/ HMA WIDENING, 9"  | 24. PR SUB-BASE GRAN. MATL., TY A, VAR DEPTH        |
| 10. EX PCC PVMT W/ PCC WIDENING, 9" | 25. PR EARTH EXC./EMB.                              |
| 11. EX HMA SHOULDER 8"              | 26. PR GRADING & SHAPING SHLD.                      |
| 12. EX CONCRETE GUTTER, TY A        | 27. PR PVMT MARKING, LINE 5"                        |
| 13. EX CONCRETE C & G, TYPE B 6.12  | 28. PR TEMP GUARDRAIL                               |
| 13A. EX CONCRETE C & G, TYPE 3      | 29. PR SHLD RUMBLE STRIPS                           |