



MATCHLINE STA. 450 + 50

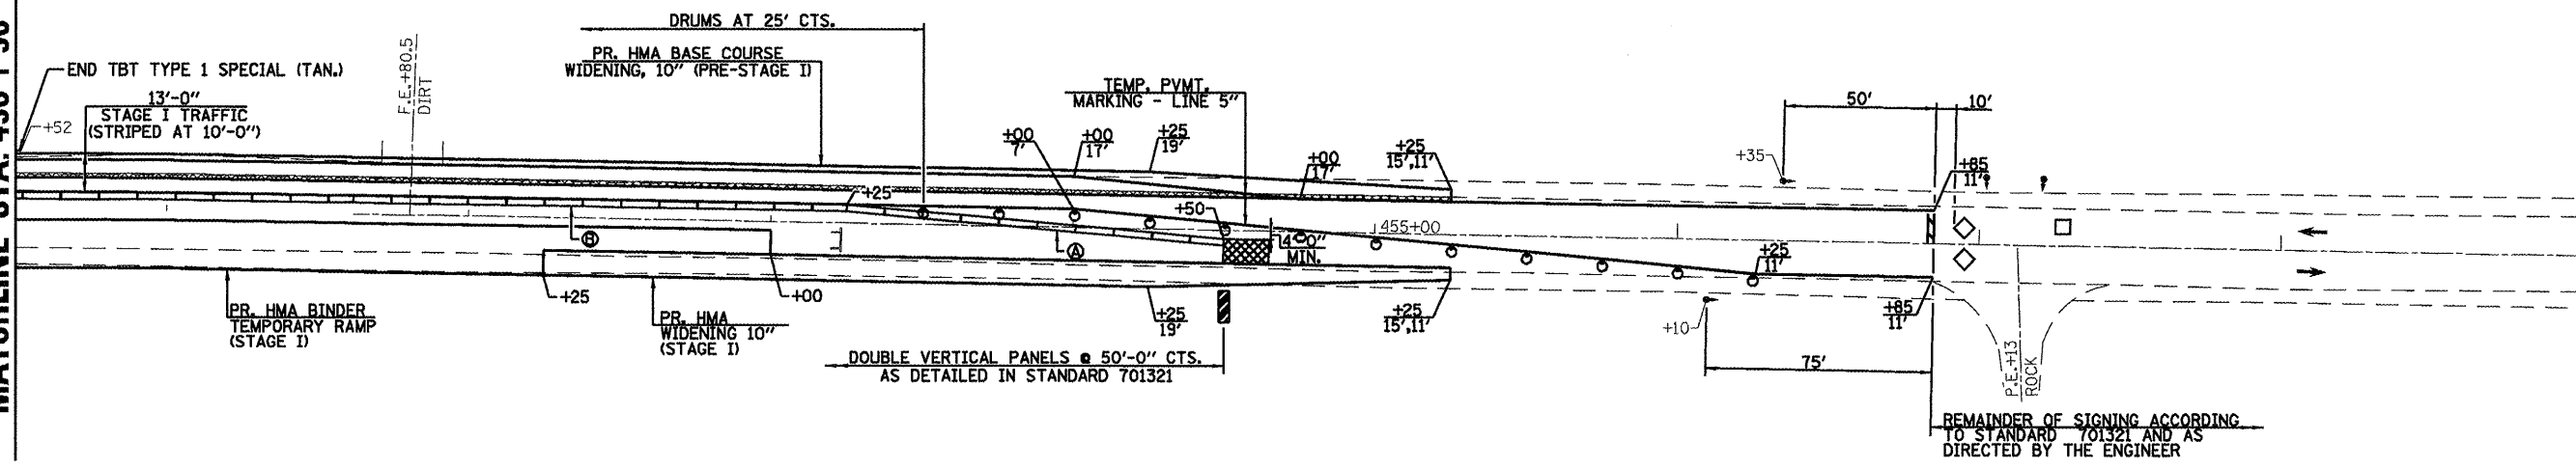

**STAGE I TRAFFIC**

- ⊙ TEMPORARY CONCRETE BARRIER = 125'-0"
- ⊙ TEMPORARY CONCRETE BARRIER = 600'-0"

MATCHLINE STA. 450 + 50

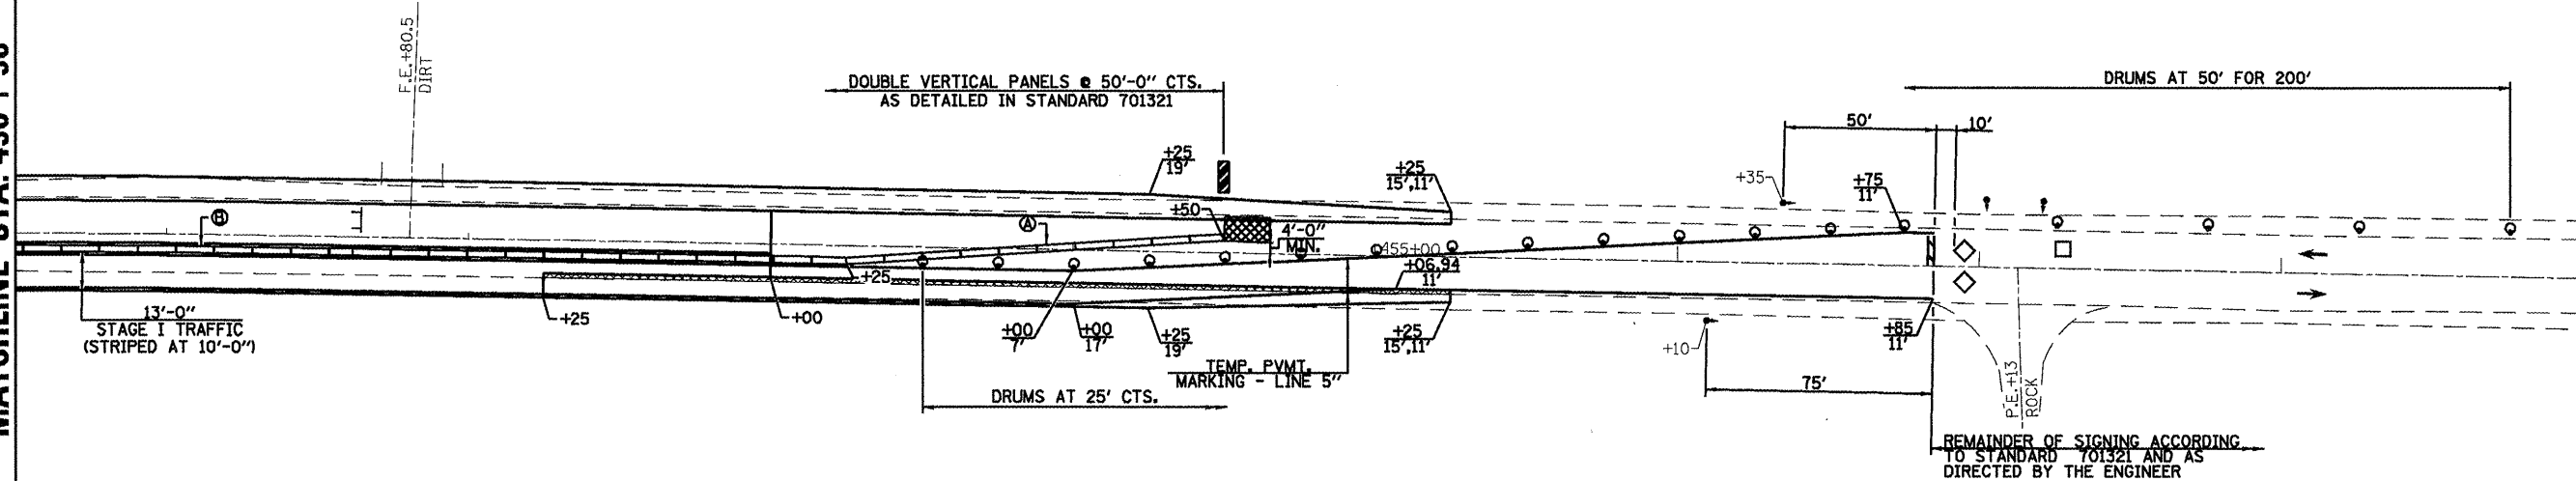

**STAGE II TRAFFIC**

**TRAFFIC CONTROL SCHEDULE**


| LOCATION STATION TO STATION | TEMP. CONC. BARRIER (FOOT) | RELOCATE TEMP. CONC. BARRIER (FOOT) | IMPACT ATTENUATOR (EACH) | RELOCATE IMPACT ATTENUATOR (EACH) |
|-----------------------------|----------------------------|-------------------------------------|--------------------------|-----------------------------------|
| STAGE I                     |                            |                                     |                          |                                   |
| STA. 445+85 TO STA. 446+00  |                            |                                     | 1                        |                                   |
| STA. 446+00 TO STA. 454+50  | 850                        |                                     |                          |                                   |
| STA. 454+50 TO STA. 454+65  |                            |                                     | 1                        |                                   |
| STAGE II                    |                            |                                     |                          |                                   |
| STA. 445+85 TO STA. 446+00  |                            |                                     |                          | 1                                 |
| STA. 446+00 TO STA. 454+50  |                            | 850                                 |                          |                                   |
| STA. 454+50 TO STA. 454+65  |                            |                                     |                          | 1                                 |
| TOTAL                       | 850                        | 850                                 | 2                        | 2                                 |

**SCHEDULE TEMPORARY PAVEMENT MARKING**

| LOCATION STATION TO STATION   | TEMP. PAV'T. MARKING LINE - 5" (FOOT) |        |
|-------------------------------|---------------------------------------|--------|
|                               | WHITE                                 | YELLOW |
| STAGE I                       |                                       |        |
| STA. 443+65 TO STA. 456+85 LT | 1320                                  |        |
| STA. 443+65 TO STA. 456+85 RT | 1320                                  |        |
| STAGE II                      |                                       |        |
| STA. 443+65 TO STA. 456+85 LT | 1320                                  |        |
| STA. 443+65 TO STA. 456+85 RT | 1320                                  |        |
| SHORT TERM PAVEMENT MARKING   |                                       |        |
| TOTAL                         | 5280                                  |        |

**SYMBOLS**

- ▨ REMOVAL ITEMS
- ⊢ SIGN
- ⌋ TYPE III BARRICADE
- ⊙ DRUM WITH STEADY BURNING LIGHT
- ◀ TRAFFIC SIGNAL
- ▩ TEMPORARY RUMBLE STRIP
- ◇ INDUCTION LOOP DETECTOR
- ▩ DOUBLE VERTICAL PANEL
- ◇ TYPE C BIDIRECTIONAL REFLECTOR
- TEMPORARY CONCRETE BARRIER
- ▨ IMPACT ATTENUATOR (FULLY REDIR. NARROW)
- STEADY BURNING LIGHTS AND DOUBLE VERTICAL PANELS

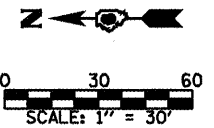

FILE NAME =  
 USER NAME = medonnavj  
 682 (IL 4) Henderson.pdf\CA00 Sheets\0677  
 DRAWN stage-plan.dgn  
 PLOT SCALE = 59.9998 // IN.  
 PLOT DATE = Aug-17-2009 8:40:53AM

DESIGNED -  
 REVISIONS  
 CHECKED -  
 DATE -

Allen Henderson & Associates, Inc.  
 Civil and Structural Engineers Springfield, IL.  
 62703 Phone: (217)544-8033 IL Design Firm  
 No. 184-001907

**STAGE CONSTRUCTION & TRAFFIC CONTROL DETAILS**  
 SCALE: NONE SHEET NO. 5 OF 5 SHEETS STA. TO STA.

| F.A.P. RTE.                                   | SECTION       | COUNTY   | TOTAL SHEETS       | SHEET NO. |
|---|---------------|----------|--------------------|-----------|
| 662   | DIW-3,RS-1,CR | MACOUPIN | 102                | 27        |
| FED. ROAD DIST. NO. ILLINOIS FED. AID PROJECT |               |          | CONTRACT NO. 72765 |           |