
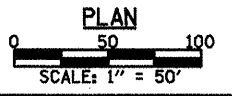


- HMA SURF REM BJ
 - PVMT REMOVAL

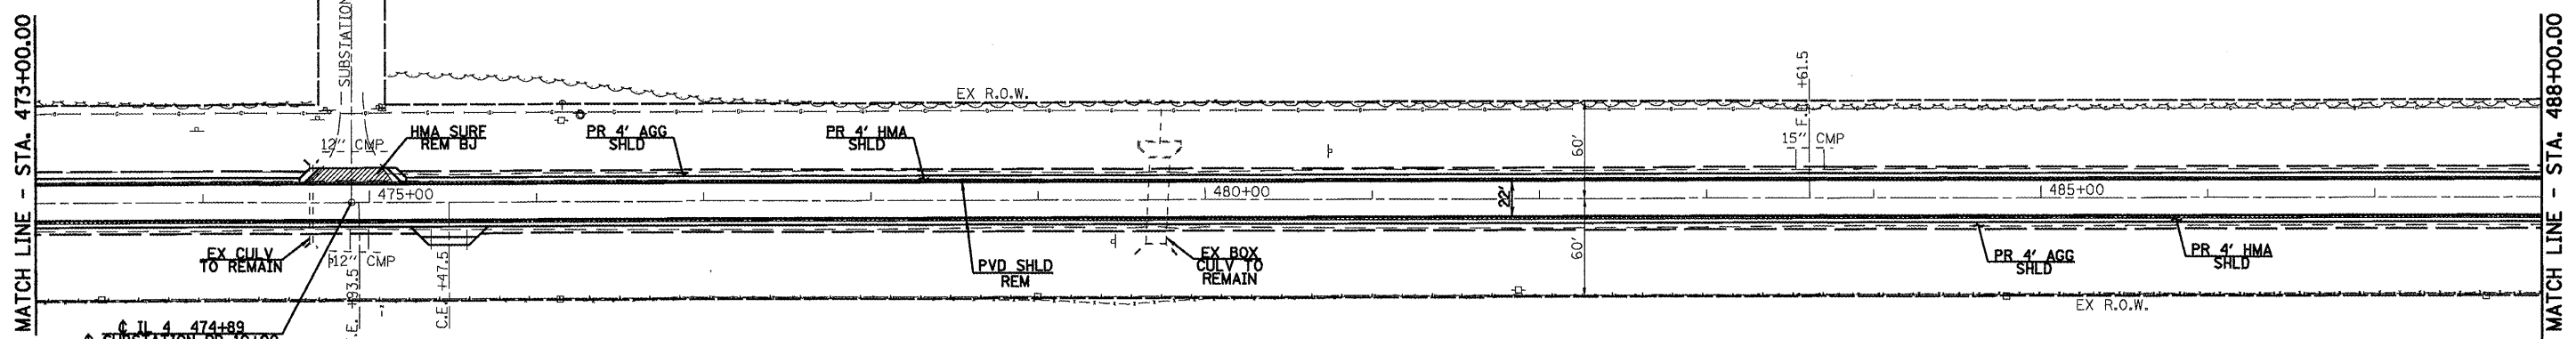

ROADWAY PLAN

FILE NAME =
 USER NAME = madonavj
 SA\PROJ ENGR 1 (Negangard)\Dust Squad\F62 ILL 4 Henderson.pdf\CADD Sheets\0677

DESIGNED -
 REVISIONS:
 REVISIONS:
 REVISIONS:
 REVISIONS:
 REVISIONS:
 REVISIONS:
 CHECKED -
 DATE -



Allen Henderson & Associates, Inc.
 Civil and Structural Engineers Springfield, IL
 62703 Phone: (217)544-8033 IL Design Firm
 No. 184-001907

SCALE: 1" = 50'
 SHEET NO. 1 OF 6 SHEETS
 STA. 458+00.00 TO STA. 488+00.00

F.A.P. RTE.	SECTION	COUNTY	TOTAL SHEETS	SHEET NO.
662	DIW-3,RS-11,CR)	MACOUPIN	102	39
CONTRACT NO. 72765				
FED. ROAD DIST. NO. ILLINOIS FED. AID PROJECT				