


FINAL SURVEY	SURVEYED	DATE
NOTE BOOK	PLOTTED	
NO.	TEMPLATE	
	AREAS CHECKED	

ORIGINAL SURVEY	SURVEYED	DATE
NOTE BOOK	PLOTTED	
NO.	TEMPLATE	
	AREAS CHECKED	

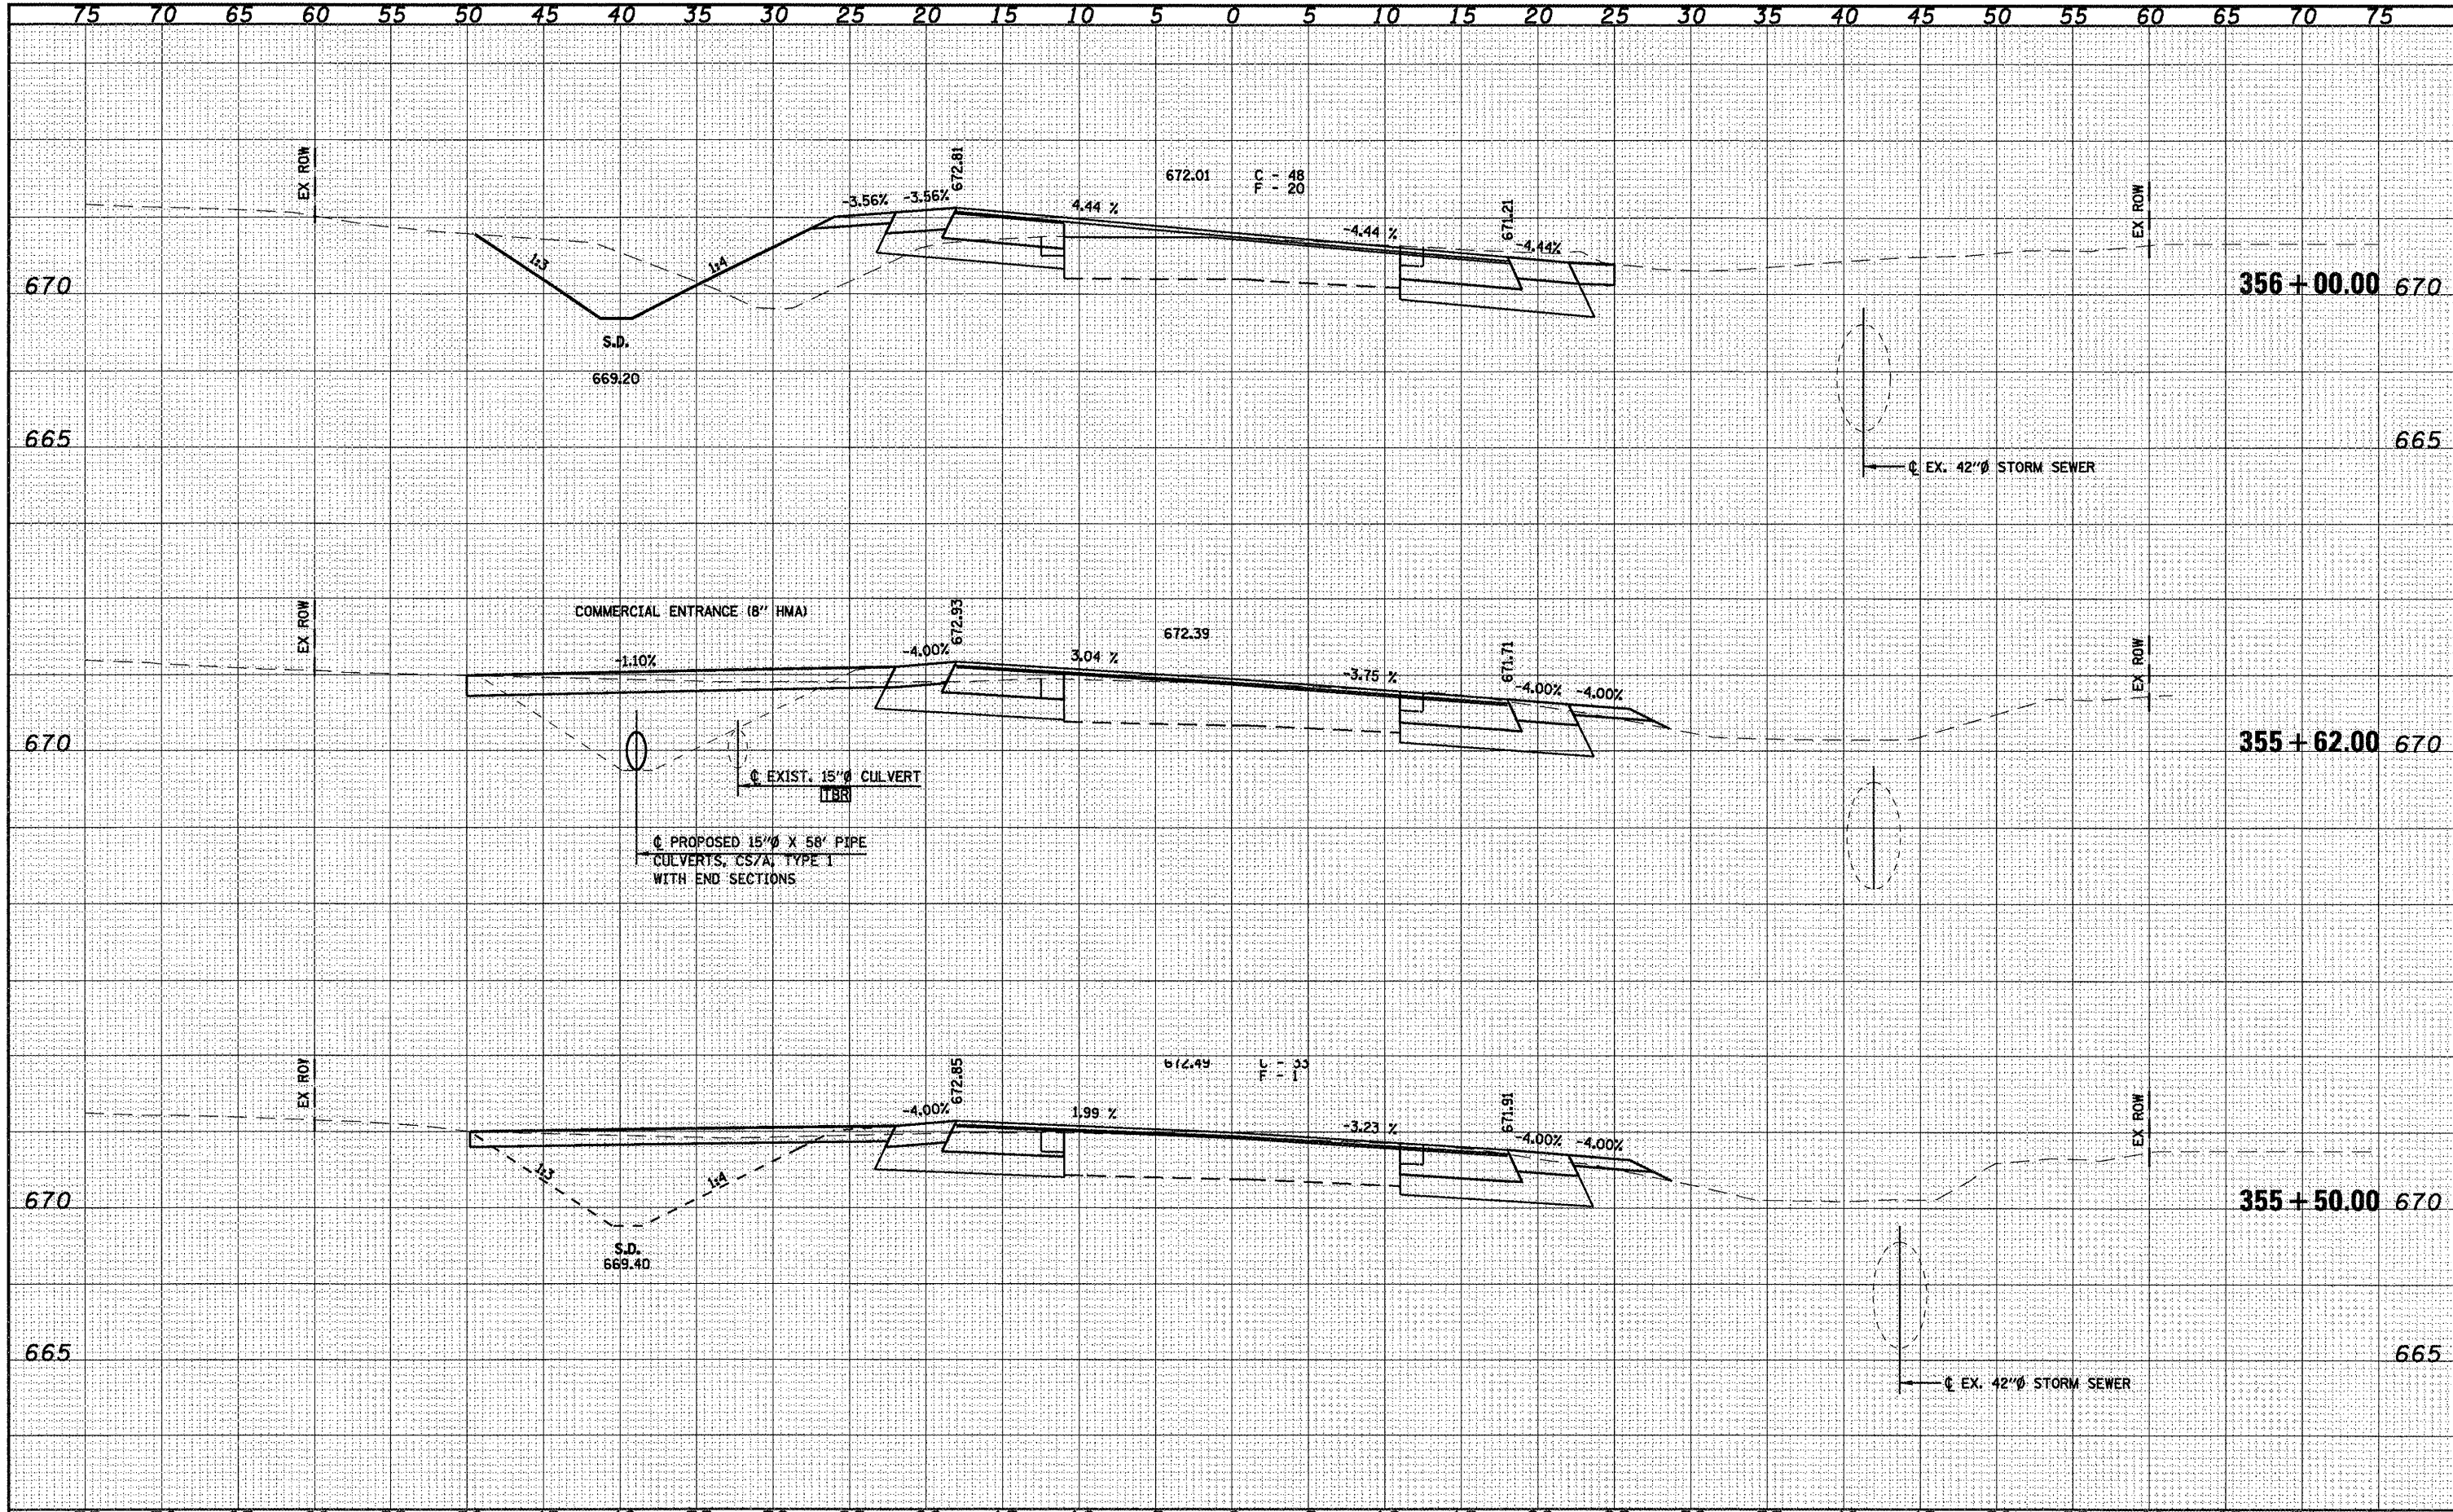

FILE NAME =	USER NAME = madonsavj
PLOT SCALE = 10.0000' / IN.	DESIGNED -
PLOT DATE = Aug-17-2009 04:07:33PM	DRAWN -
	CHECKED -
	DATE -

DESIGNED -	REVISED -
DRAWN -	REVISED -
CHECKED -	REVISED -
DATE -	REVISED -

Allen Henderson & Associates, Inc.
 Civil and Structural Engineers Springfield, IL.
 62703 Phone: (217)544-8033 IL Design Firm
 No. 184-001907

CROSS SECTIONS	
SCALE:	SHEET NO. 2 OF 19 SHEETS
STA. 355+50.00 TO STA. 356+00.00	

F.A.P. RTE. 662	SECTION DW-3,RS-1L,CR	COUNTY MACOUPIN	TOTAL SHEETS 102	SHEET NO. 74
CONTRACT NO. 72765				
FED. ROAD DIST. NO. ILLINOIS FED. AID PROJECT				

S:\PROJ ENGR 1 (Macoupin)\Dwt Squad\FAP 662 (L 4) Henderson pdf\CADD Sheets\0672765-sh1-2000.dgn