


BY	DATE
SURVEYED	
PLOTTED	
TEMPLATE	
NOTE BOOK	
AREAS CHECKED	

BY	DATE
SURVEYED	
PLOTTED	
TEMPLATE	
NOTE BOOK	
AREAS CHECKED	

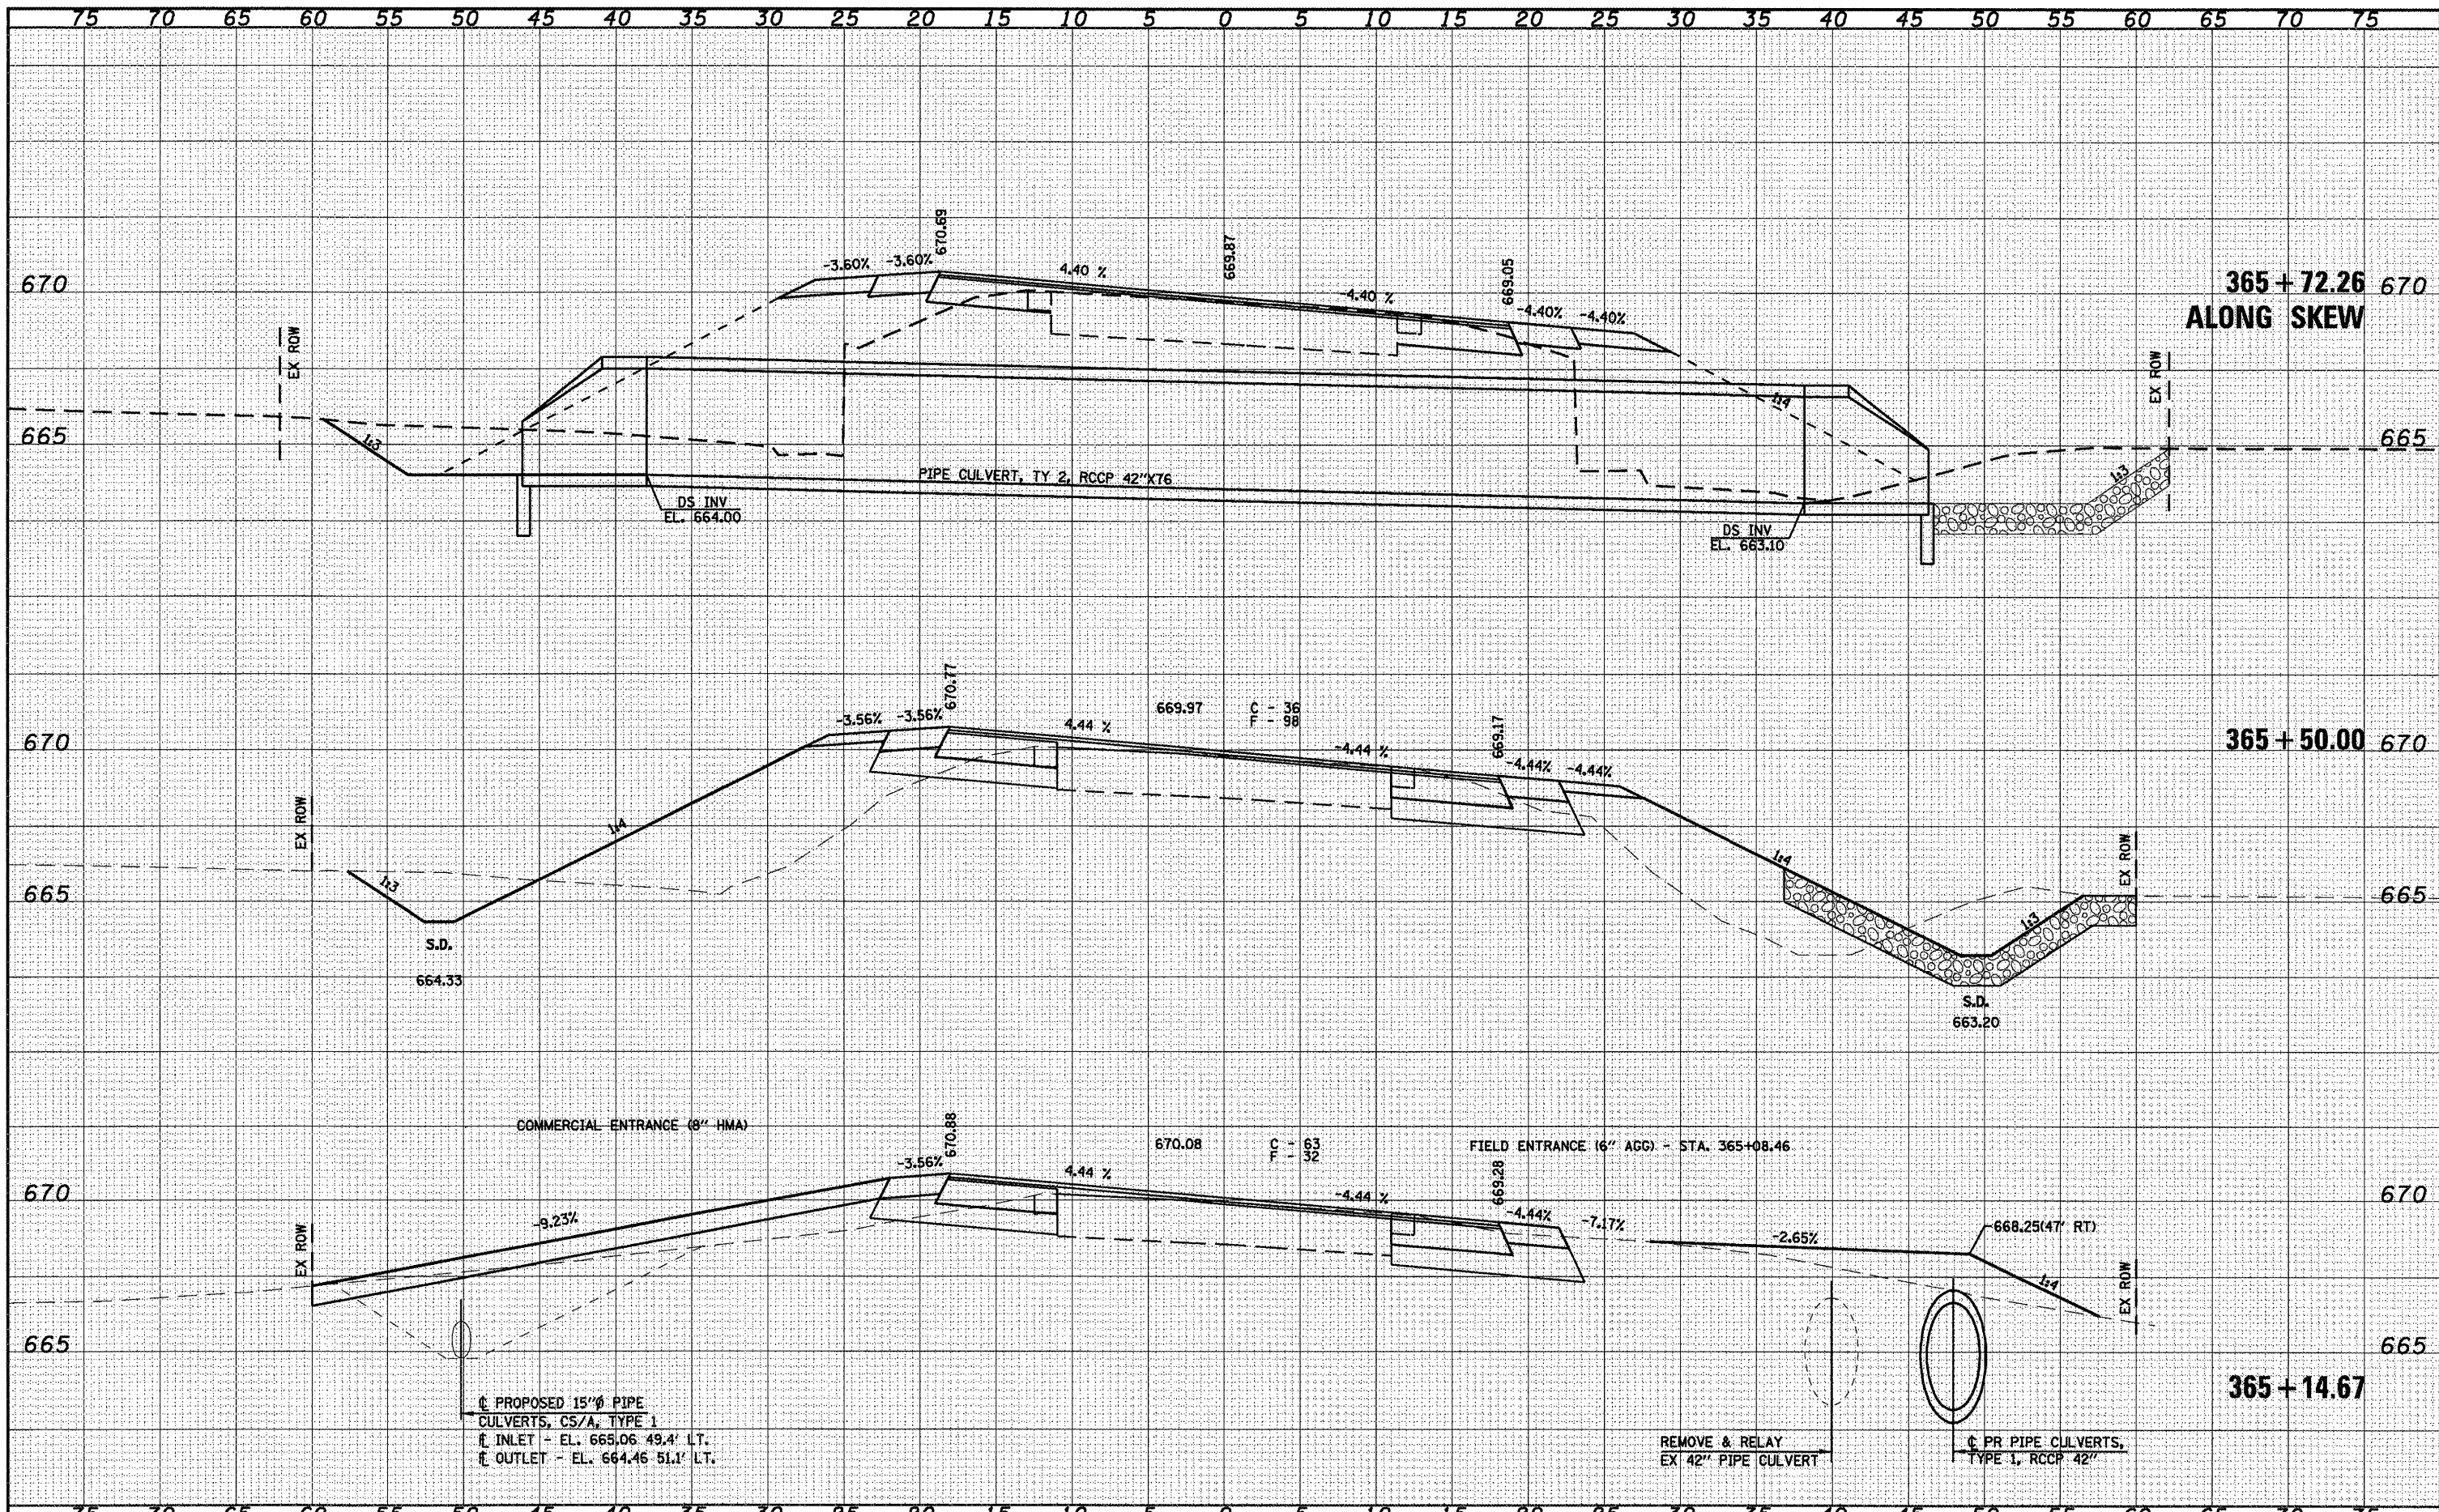

FILE NAME =	USER NAME = madonnavj	DESIGNED -	REVISED -	<p>Allen Henderson & Associates, Inc. Civil and Structural Engineers Springfield, IL 62703 Phone: (217)544-8033 IL Design Firm No. 184-001907</p>	CROSS SECTIONS	F.A.P. RITE. 662	SECTION DW-3,RS-11,CR	COUNTY MACOUPIN	TOTAL SHEETS 102	SHEET NO. 85
PLOT SCALE = 1/8" = 1' / IN.	PLOT DATE = Aug-17-2009 04:08:16PM	DRAWN -	REVISED -		SCALE:	SHEET NO. 13 OF 19 SHEETS	STA. 365+14.67 TO STA. 365+72.26	FED. ROAD DIST. NO.	ILLINOIS FED. AID PROJECT	CONTRACT NO. 72765
		CHECKED -	REVISED -							
		DATE -	REVISED -							

S:\PROJ ENGR 1\Neqanard\Dist Squad\FAP 662 (L 4) Henderson pdf\CADD Sheets\0672765-sht-rscc1.dgn