


BY \_\_\_\_\_ DATE \_\_\_\_\_  
 SURVEYED \_\_\_\_\_  
 PLOTTED \_\_\_\_\_  
 TEMPLATE \_\_\_\_\_  
 NOTE BOOK \_\_\_\_\_  
 AREAS CHECKED \_\_\_\_\_

BY \_\_\_\_\_ DATE \_\_\_\_\_  
 SURVEYED \_\_\_\_\_  
 PLOTTED \_\_\_\_\_  
 TEMPLATE \_\_\_\_\_  
 NOTE BOOK \_\_\_\_\_  
 AREAS CHECKED \_\_\_\_\_

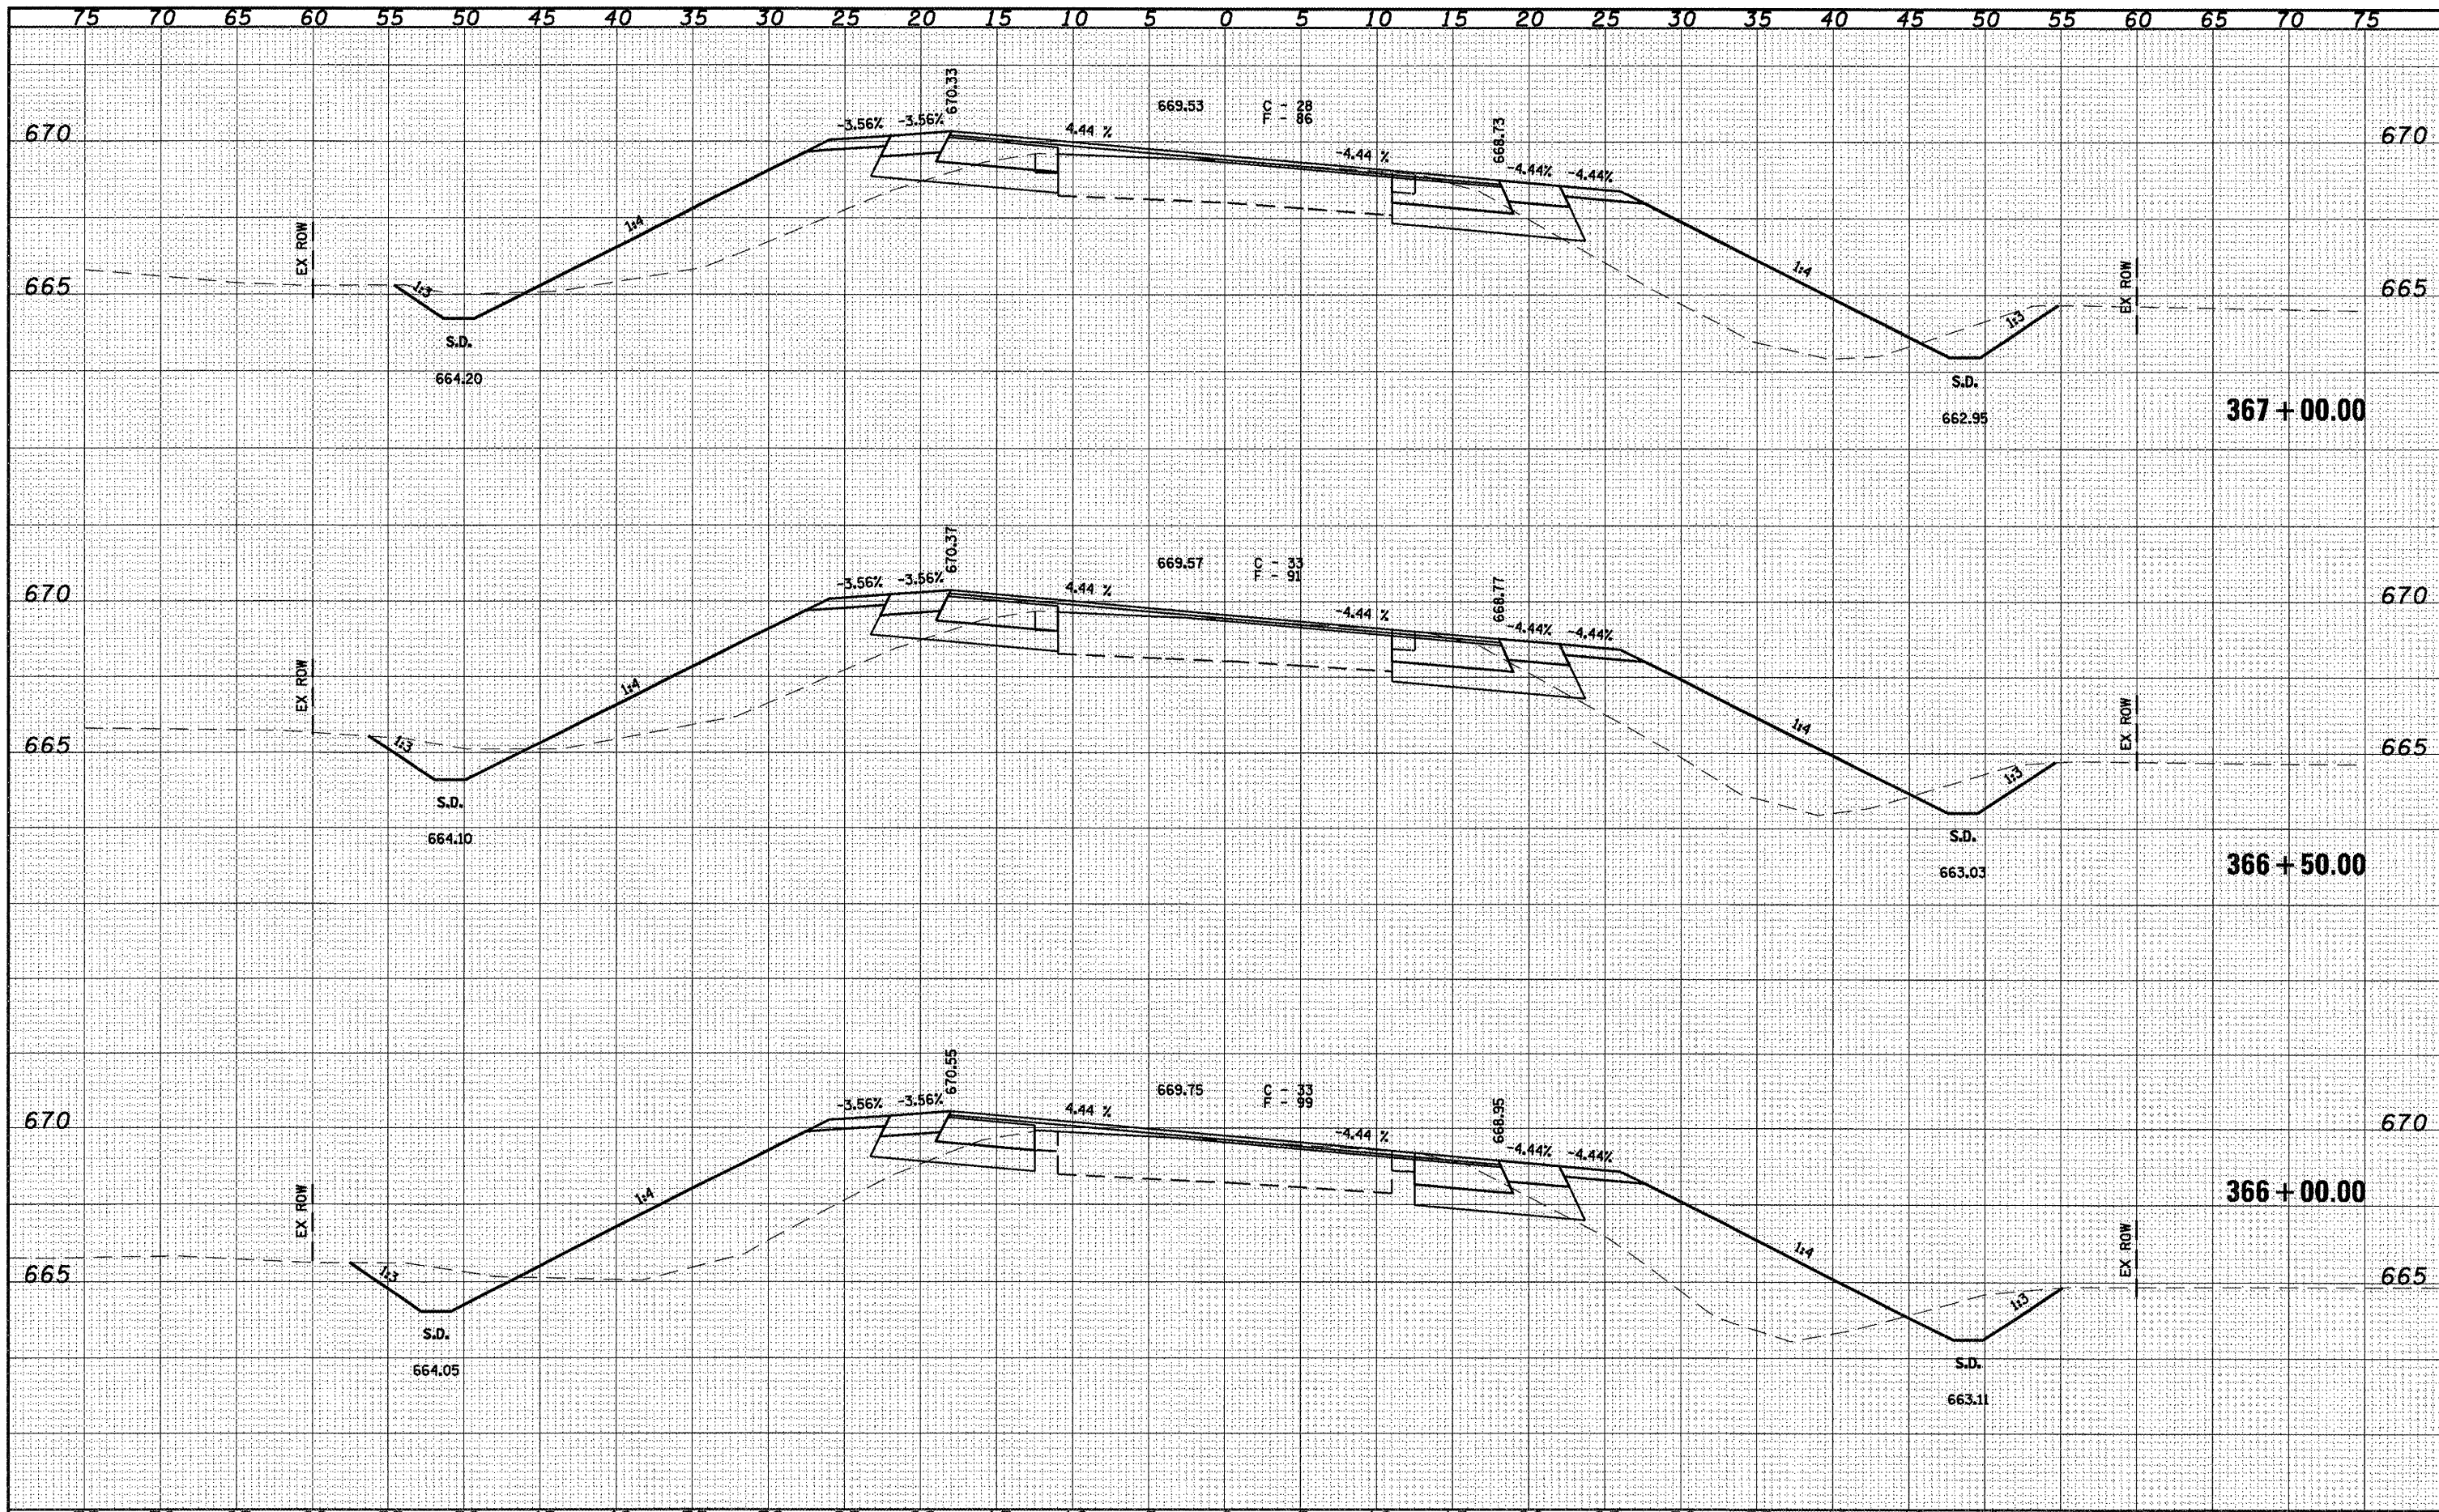

FILE NAME =	USER NAME = madonnavj	DESIGNED -	REVISED -	<p>Allen Henderson &amp; Associates, Inc.        Civil and Structural Engineers Springfield, IL        62703 Phone: (217)544-8033 IL Design Firm        No. 184-001907</p>	<p><b>CROSS SECTIONS</b></p> <p>SCALE: SHEET NO. 14 OF 19 SHEETS STA. 366+00.00 TO STA. 367+00.00</p>	F.A.P. RTE.	SECTION	COUNTY	TOTAL SHEETS	SHEET NO.	
	PLOT SCALE = 10.0000' / IN.	DRAWN -	REVISED -			662	DIW-3,RS-11,CRD	MACOUPIN	102	86	
	PLOT DATE = Aug-17-2009 04:08:19PM	CHECKED -	REVISED -			CONTRACT NO. 72765					
	DATE -	REVISED -	REVISED -			FED. ROAD DIST. NO. ILLINOIS FED. AID PROJECT					