


BY: _____ DATE: _____
 SURVEYED _____
 PLOTTED _____
 TEMPLATE _____
 NOTE BOOK _____
 AREAS CHECKED _____

BY: _____ DATE: _____
 SURVEYED _____
 PLOTTED _____
 TEMPLATE _____
 NOTE BOOK _____
 AREAS CHECKED _____

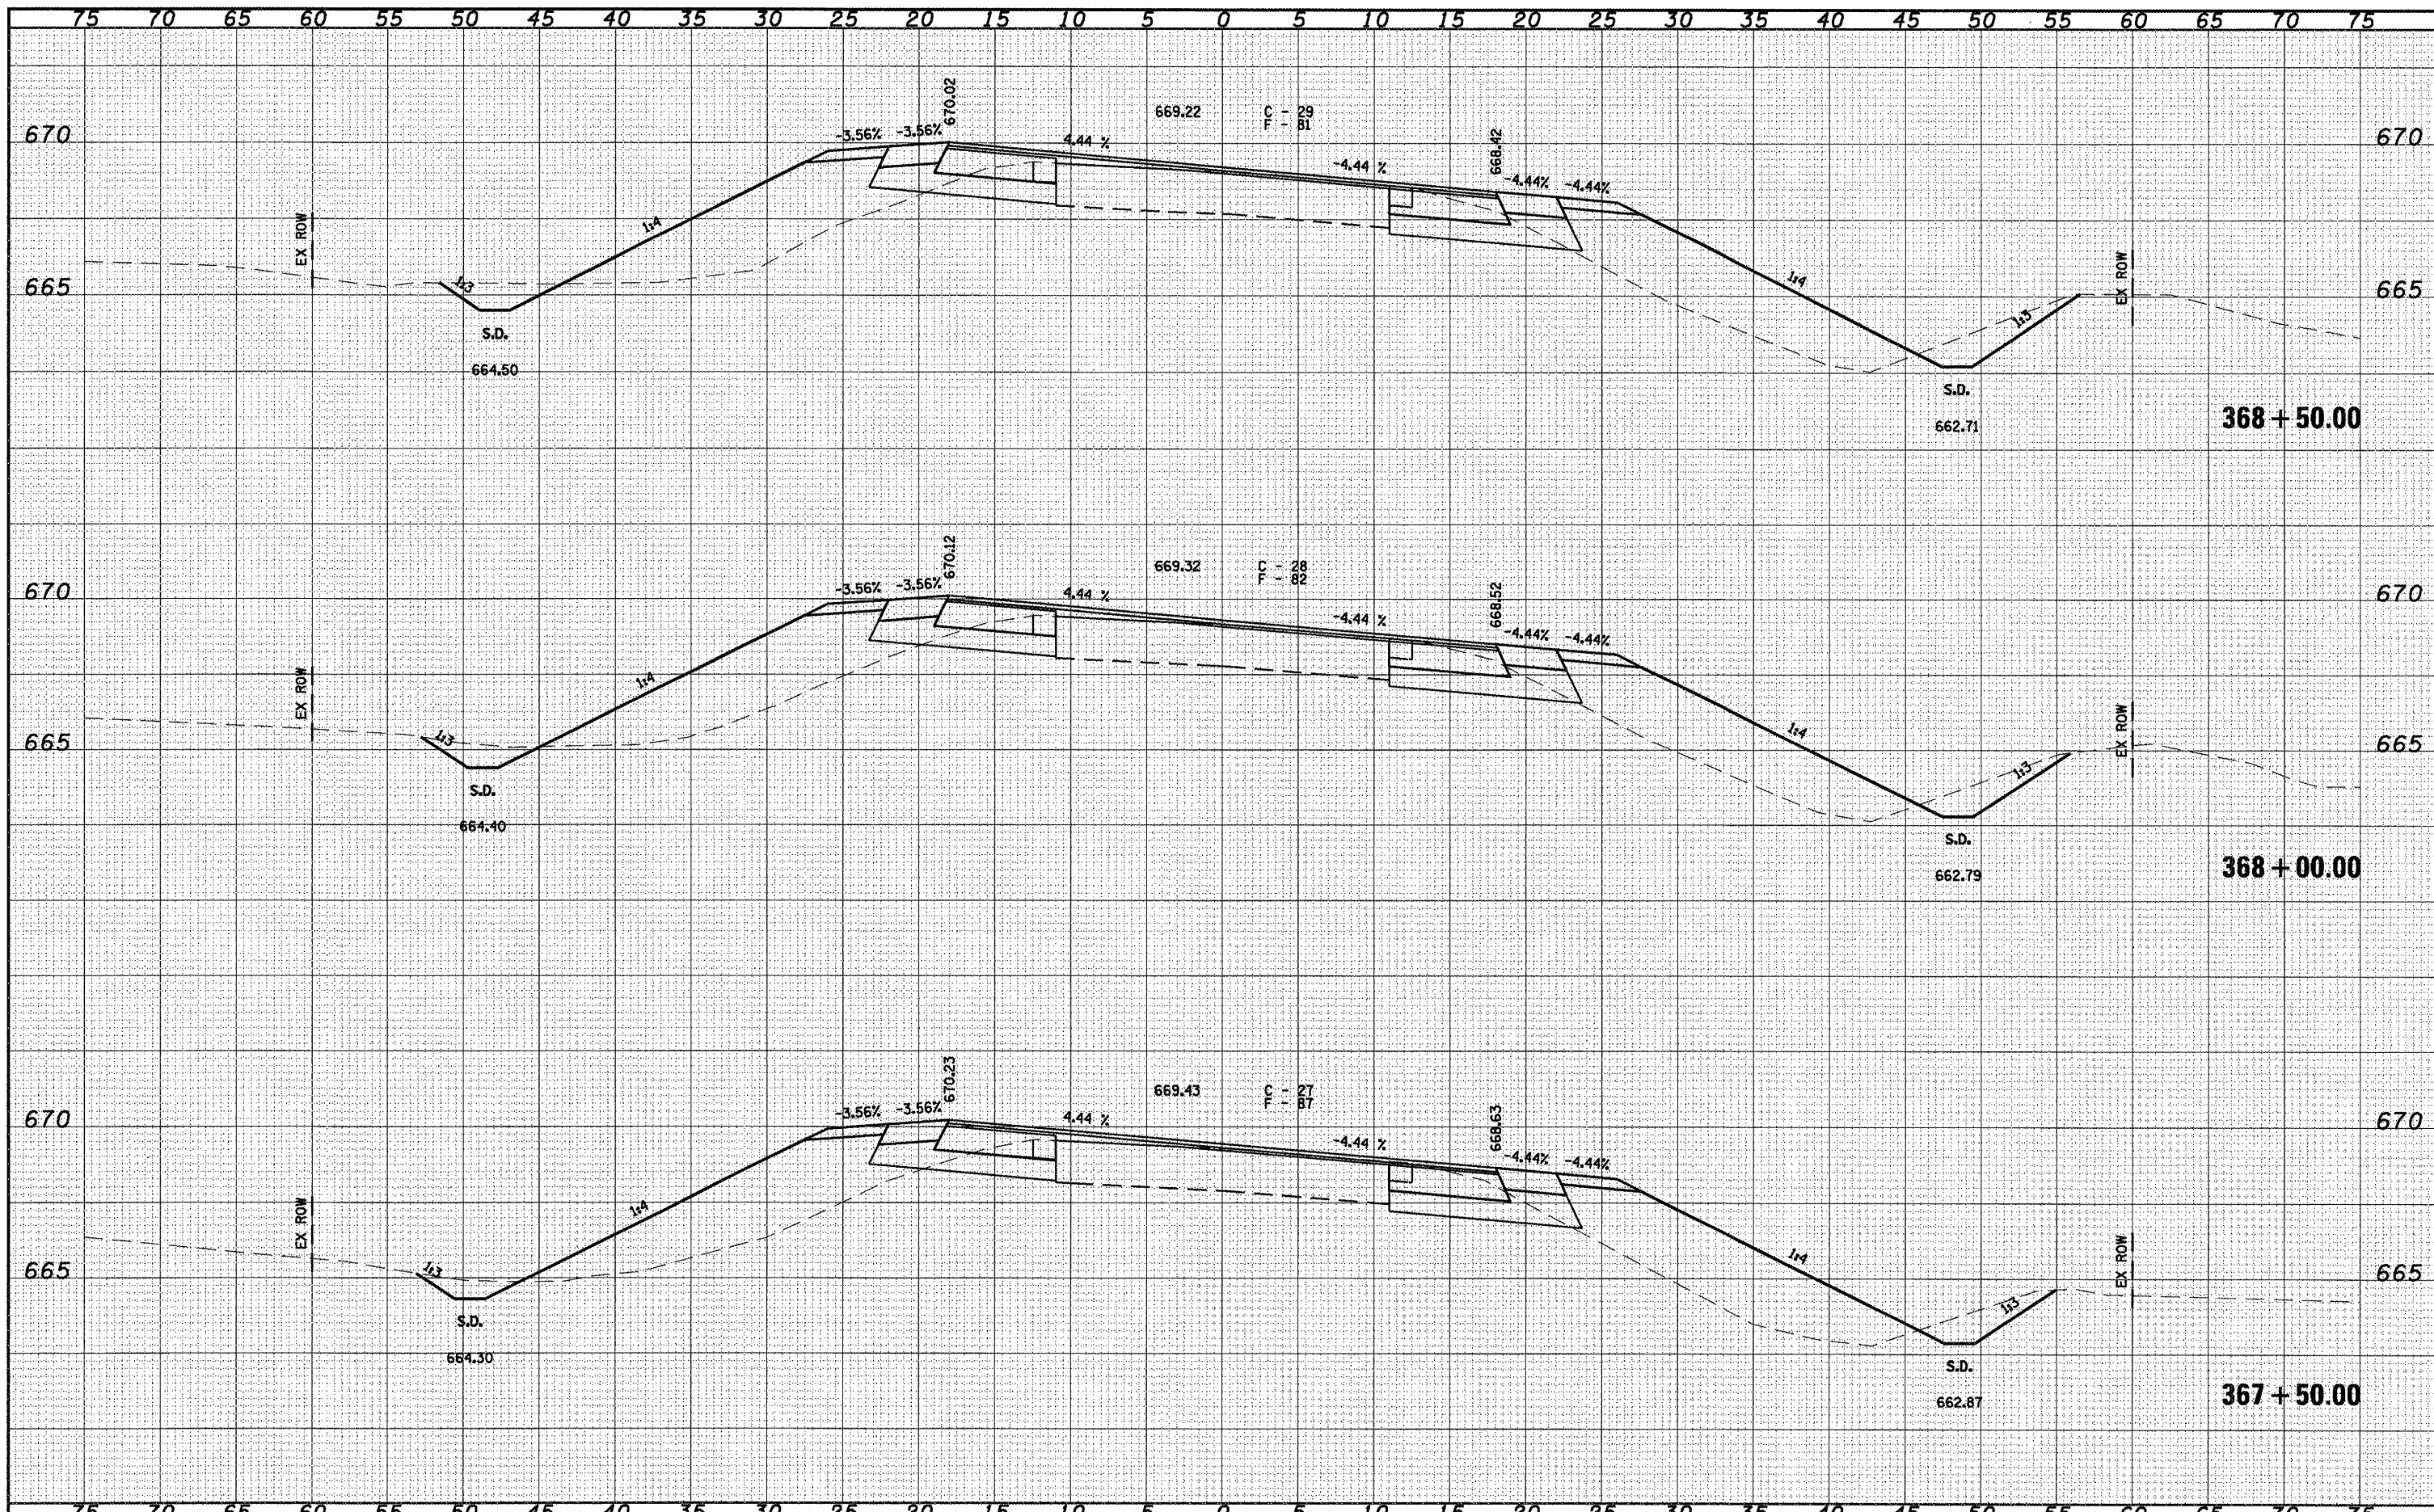

FILE NAME =
 USER NAME = medonivj
 PLOT SCALE = 1/8" = 10.0000' / IN.
 PLOT DATE = Aug-17-2009 9:46:22PM

DESIGNED -	REVISED -
DRAWN -	REVISED -
CHECKED -	REVISED -
DATE -	REVISED -

Allen Henderson & Associates, Inc.
 Civil and Structural Engineers Springfield, IL.
 62703 Phone: (217)544-8033 IL Design Firm
 No. 184-001907

CROSS SECTIONS
 SCALE: SHEET NO. 15 OF 19 SHEETS STA. 367+50.00 TO STA. 368+50.00

F.A.P. RTE.	SECTION	COUNTY	TOTAL SHEETS	SHEET NO.
662	DIW-3,RS-1L,CR	MACOUPIN	102	87
CONTRACT NO. 72765			FED. ROAD DIST. NO. ILLINOIS FED. AID PROJECT	