
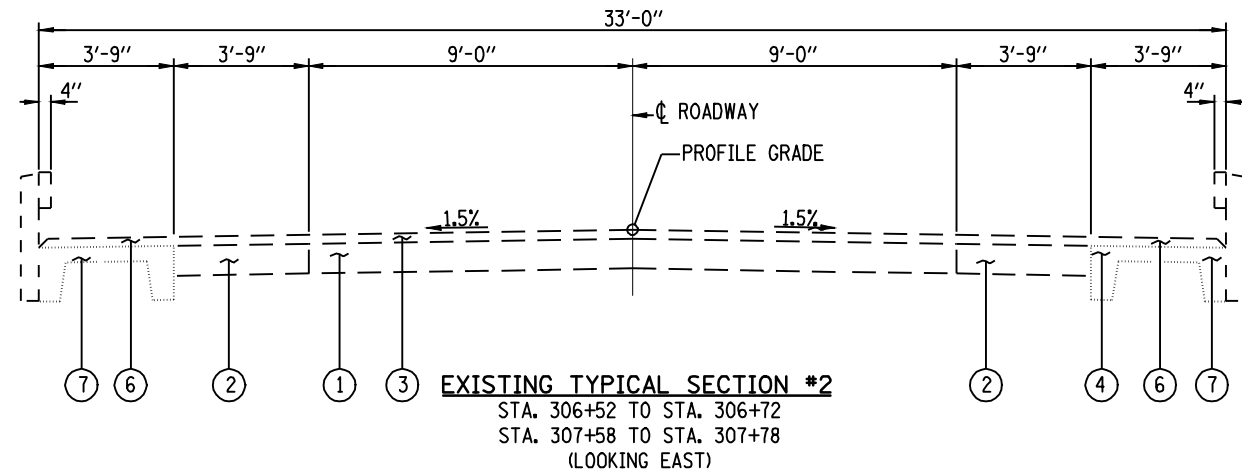


* EXIST. GUARDRAIL
 LT. STA. 305±80 TO STA. 306±52
 RT. STA. 305±29 TO STA. 306±52
 LT. STA. 307±78 TO STA. 308±78
 RT. STA. 307±78 TO STA. 308±78

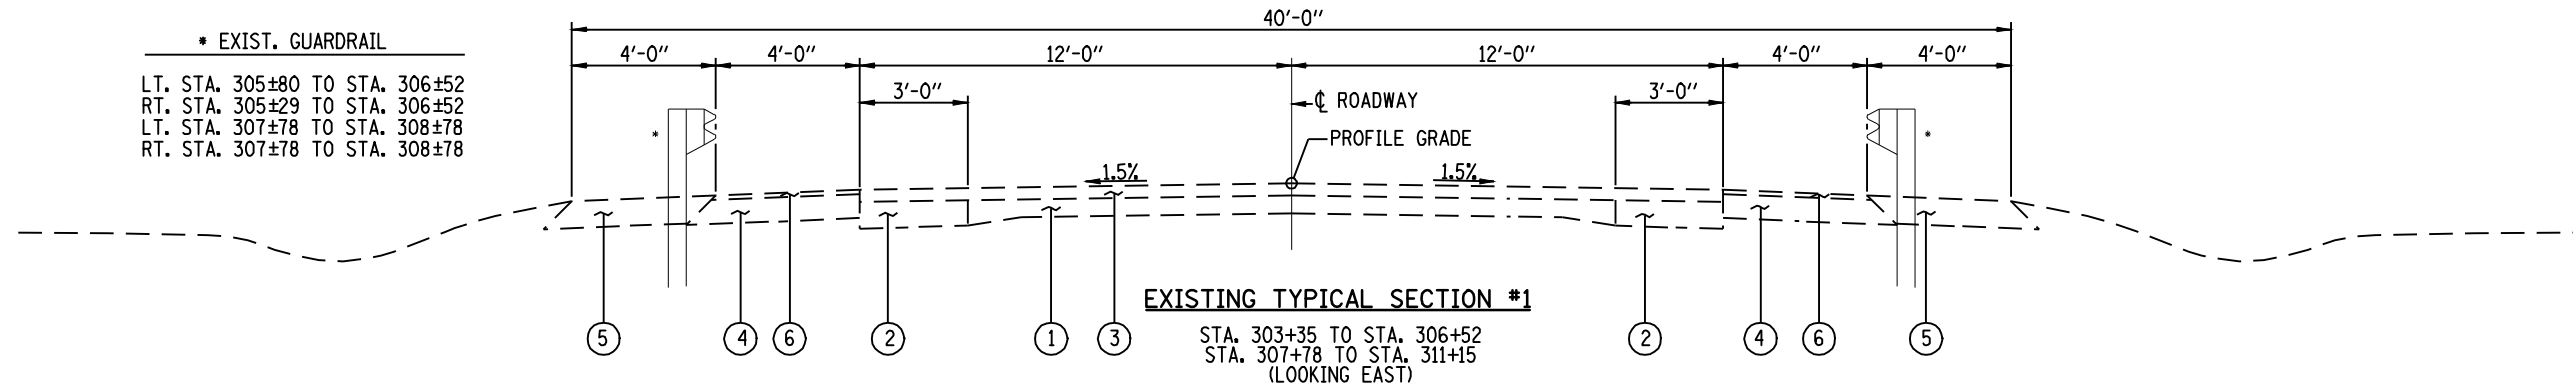

USER NAME: PLOT SCALE: PLOT DATE:	DESIGNED -	REVISED -	STATE OF ILLINOIS DEPARTMENT OF TRANSPORTATION	TYPICAL SECTIONS 1 OF 2	F.A.P. RTE.	SECTION	COUNTY	TOTAL SHEETS	SHEET NO.
	DRAWN -	REVISED -			717	I09B-3	LOGAN	73	I2
	CHECKED -	REVISED -			CONTRACT NO. 72A88				
	DATE -	REVISED -			SCALE:	SHEET NO.	OF SHEETS	STA.	TO STA.