


SECTION 25 T.20 N. R.2 W. 3rd P.M.

LINCOLN FARM CORP.

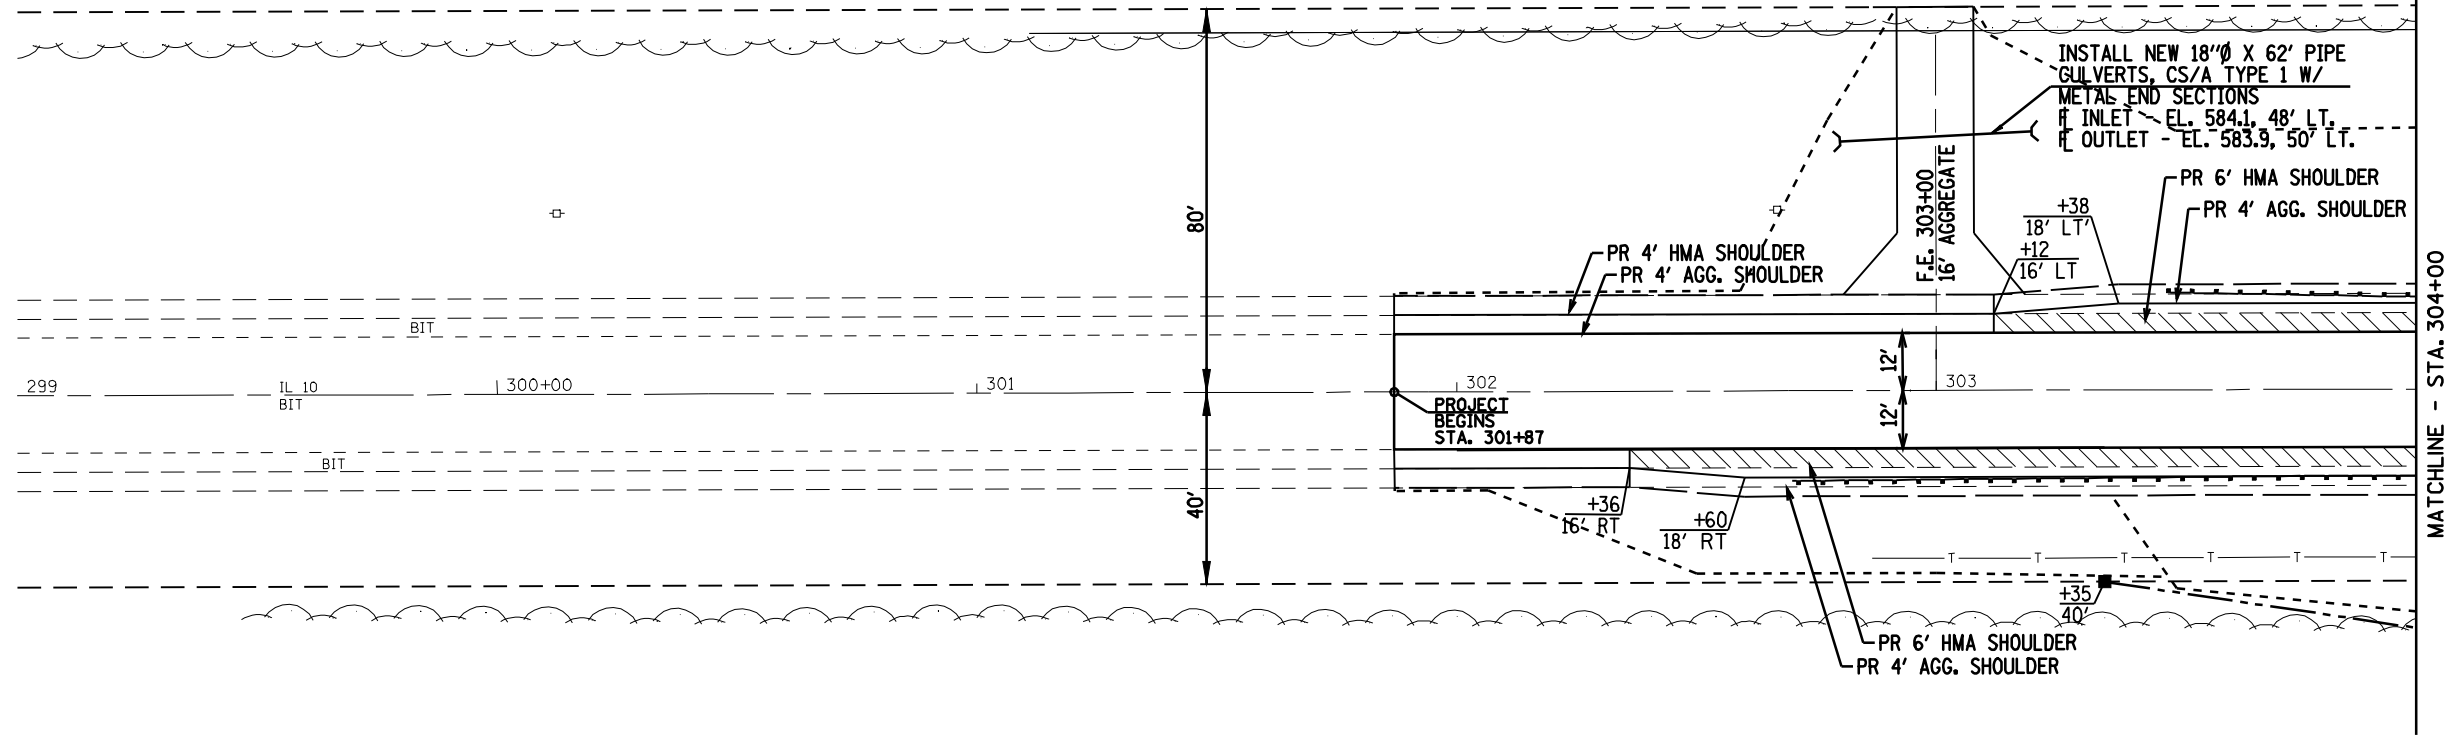

MATCHLINE - STA. 304+00

ARTHUR D. ROHRER TRUST ETAL
PARCEL NO. 6137102

SECTION 30 T.20 N. R.2 W. 3rd P.M.

USER NAME: PLOT SCALE: PLOT DATE:	DESIGNED -	REVISED -	STATE OF ILLINOIS DEPARTMENT OF TRANSPORTATION	PLAN SHEET STA. 299+00 TO STA. 304+00		F.A.P. RTE.	SECTION	COUNTY	TOTAL SHEETS	SHEET NO.
	DRAWN -	REVISED -		717	I09B-3	LOGAN	73	20		
	CHECKED -	REVISED -		CONTRACT NO. 72A88						
	DATE -	REVISED -		SCALE:	SHEET NO.	OF SHEETS	STA. TO STA.	FED. ROAD DIST. NO.	ILLINOIS	FED. AID PROJECT