


DATE	
BY	
REVISIONS	
PLotted	
TEMP. DATE	
AREAS	
CHECKED	
NO.	
FINAL SURVEY	
NOTE BOOK	

DATE	
BY	
REVISIONS	
PLotted	
TEMP. DATE	
AREAS	
CHECKED	
NO.	
ORIGINAL SURVEY	
NOTE BOOK	

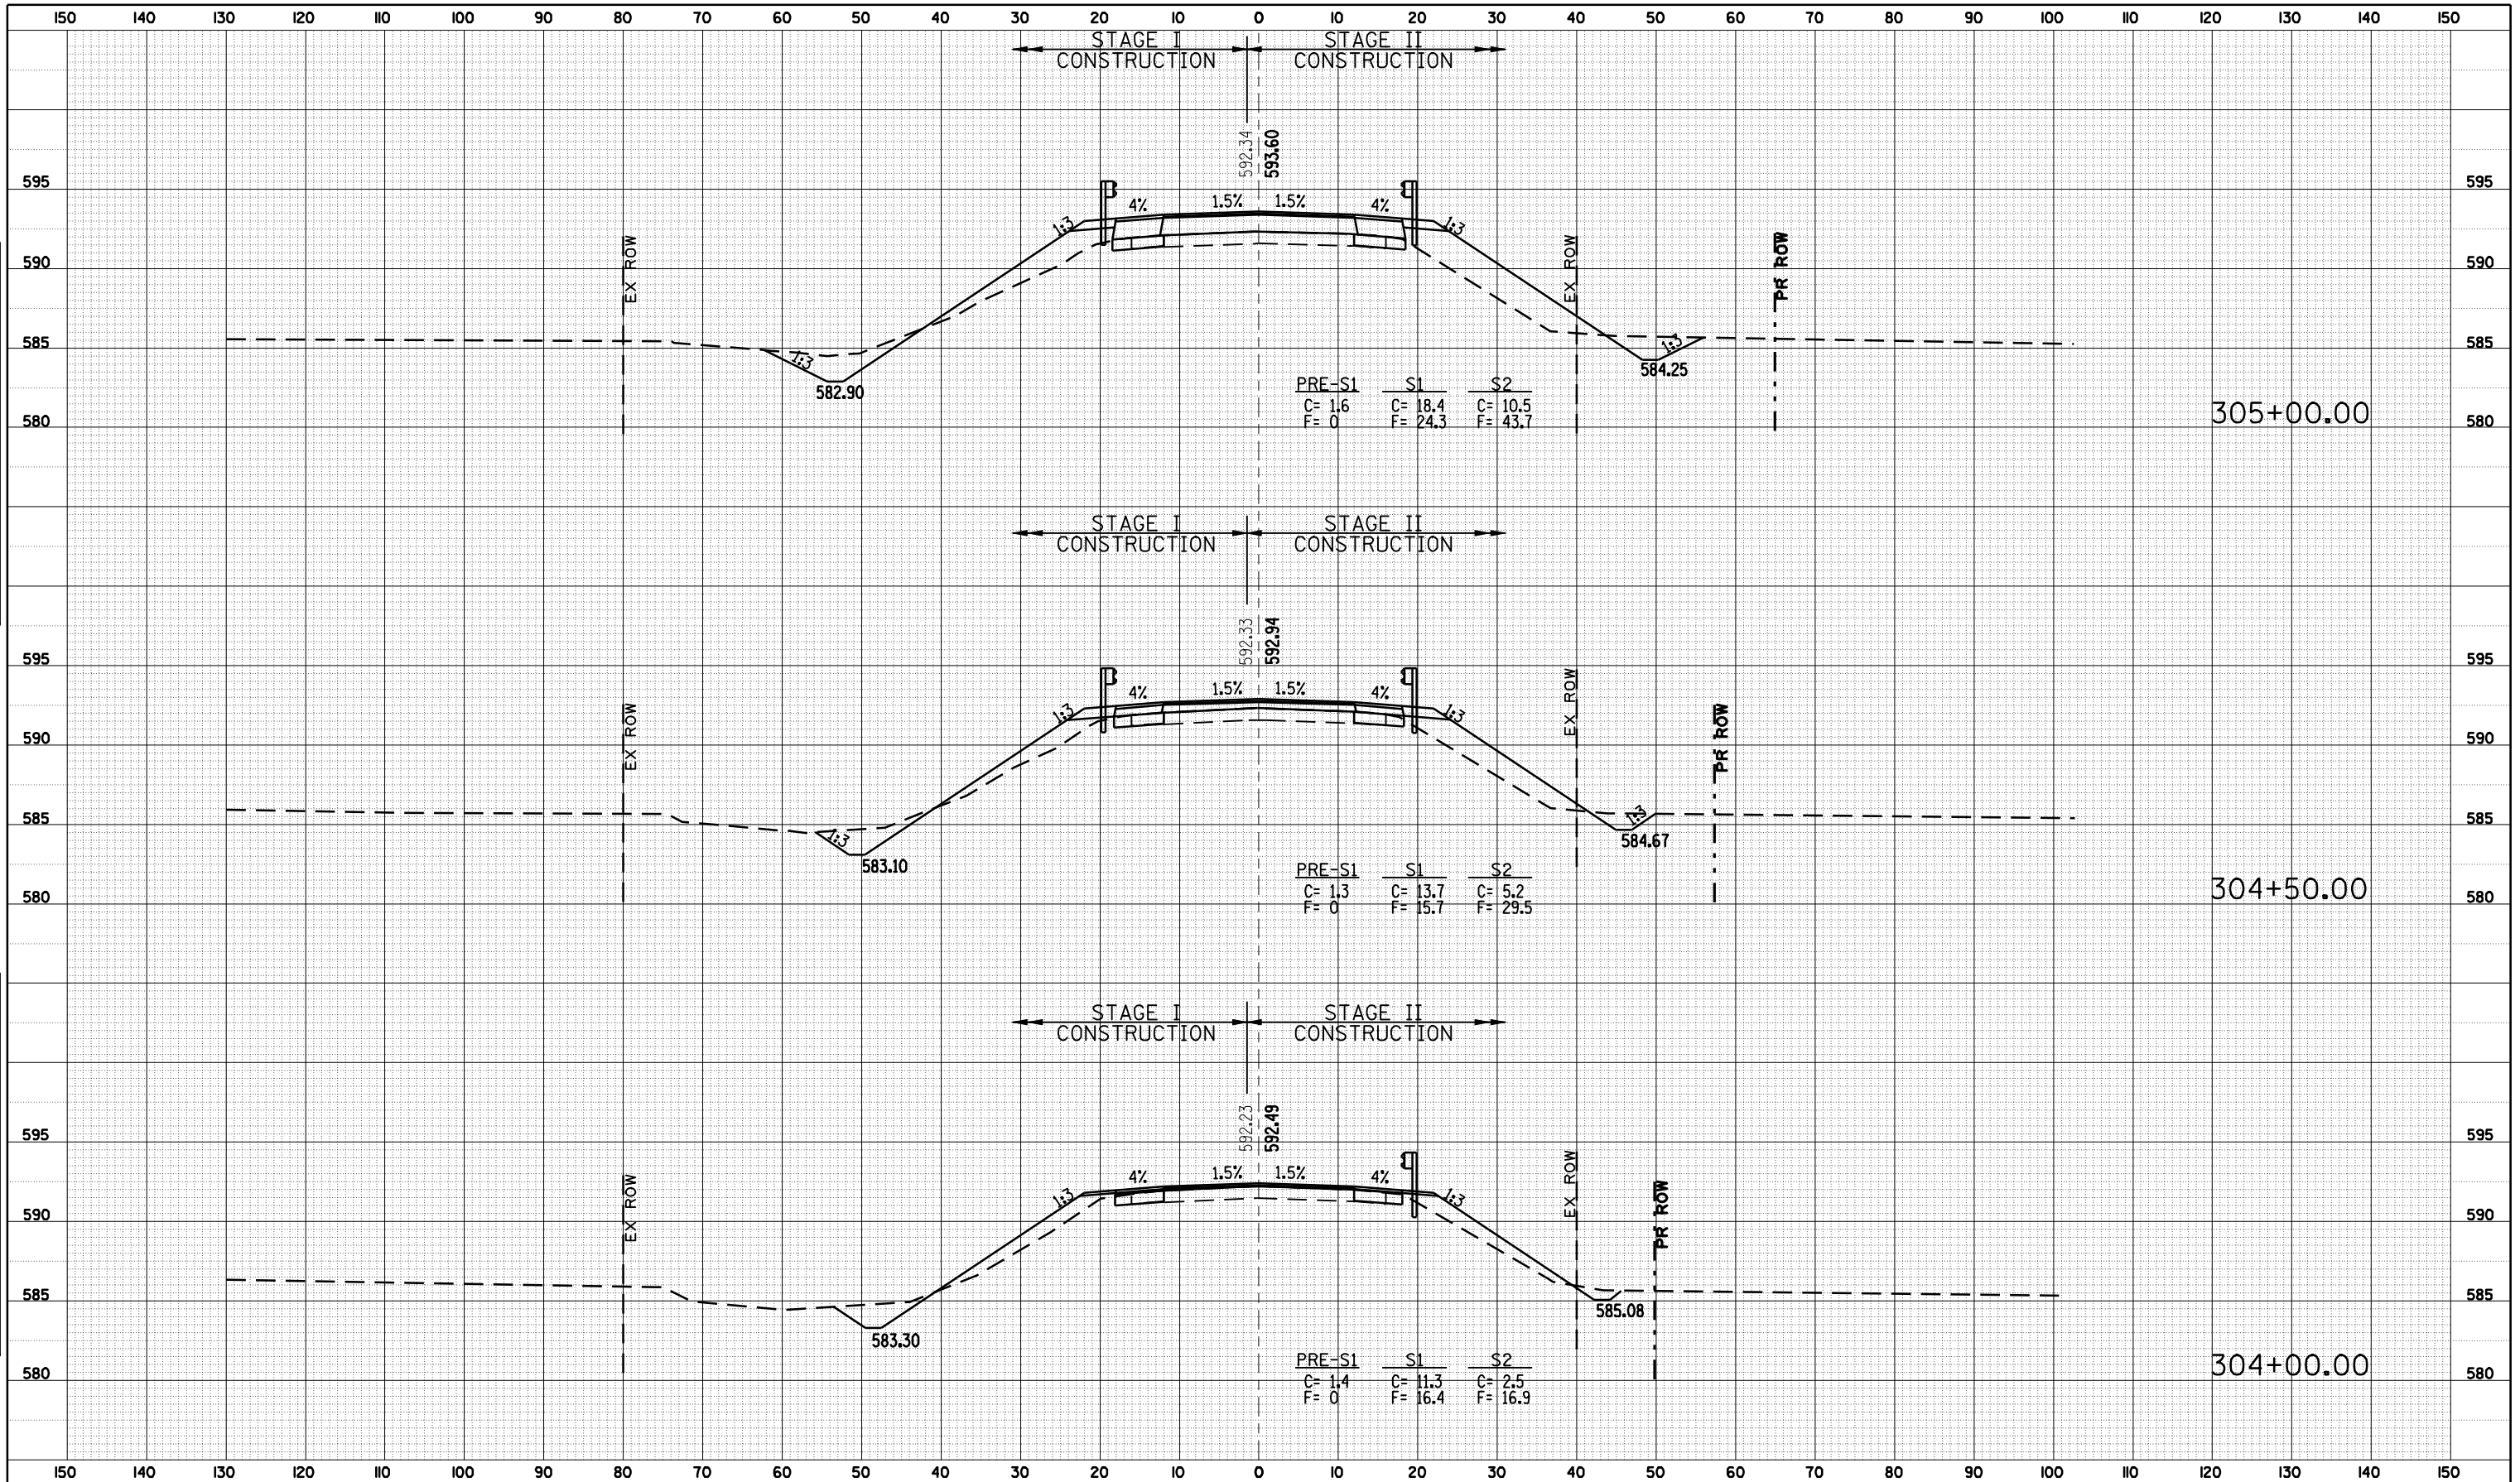

PRE-S1	S1	S2
C= 1.6	C= 18.4	C= 10.5
F= 0	F= 24.3	F= 43.7

PRE-S1	S1	S2
C= 1.3	C= 13.7	C= 5.2
F= 0	F= 15.7	F= 29.5

PRE-S1	S1	S2
C= 1.4	C= 11.3	C= 2.5
F= 0	F= 16.4	F= 16.9

USER NAME:	DESIGNED -	REVISED -
	DRAWN -	REVISED -
PLOT SCALE:	CHECKED -	REVISED -
PLOT DATE:	DATE -	REVISED -

**STATE OF ILLINOIS
DEPARTMENT OF TRANSPORTATION**

CROSS SECTION SHEET

SCALE:	SHEET NO. OF SHEETS	STA. TO STA.
--------	---------------------	--------------

F.A.P. RTE.	SECTION	COUNTY	TOTAL SHEETS	SHEET NO.
717	I09B-3	LOGAN	73	65
CONTRACT NO. 72A88				
FED. ROAD DIST. NO.	ILLINOIS	FED. AID PROJECT		