


FINAL SURVEY
 DATE: _____
 BY: _____
 CHECKED: _____
 NOTE BOOK NO. _____
 AREAS CHECKED: _____

ORIGINAL SURVEY
 DATE: _____
 BY: _____
 CHECKED: _____
 NOTE BOOK NO. _____
 AREAS CHECKED: _____

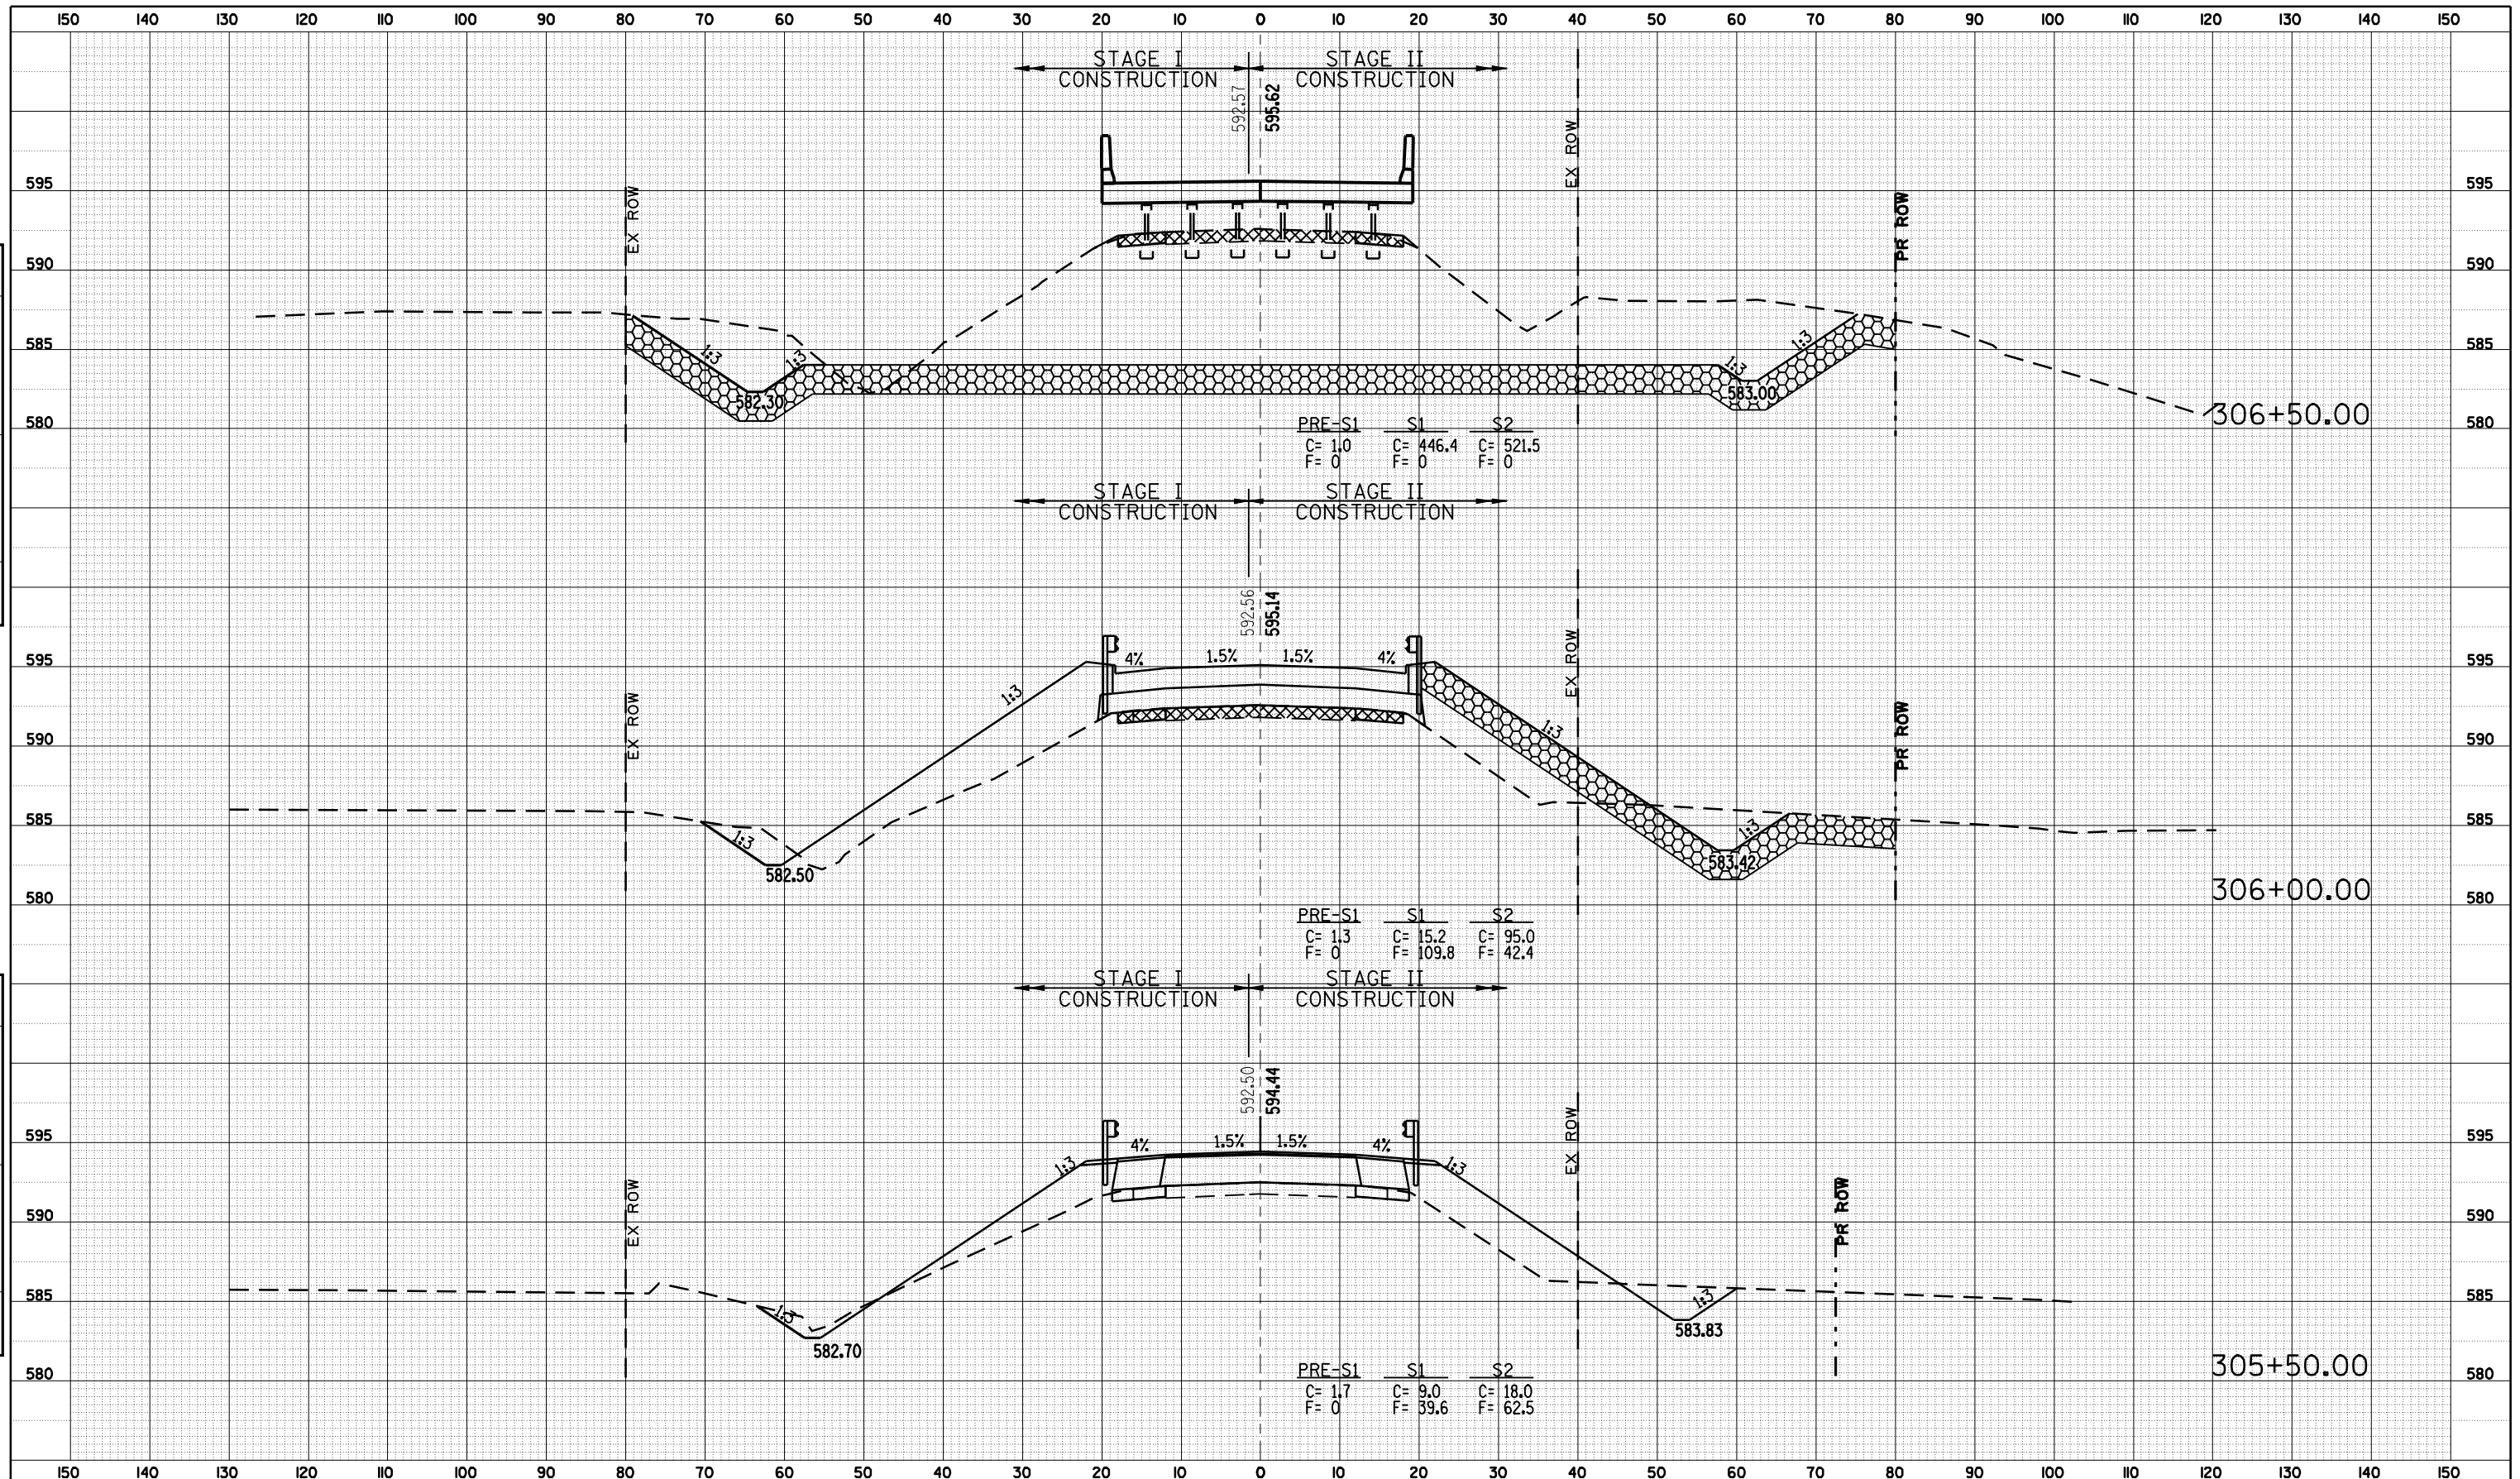

| | | |
|-------------|------------|-----------|
| USER NAME: | DESIGNED - | REVISED - |
| PLOT SCALE: | DRAWN - | REVISED - |
| PLOT DATE: | CHECKED - | REVISED - |
| | DATE - | REVISED - |

**STATE OF ILLINOIS
 DEPARTMENT OF TRANSPORTATION**

CROSS SECTION SHEET

SCALE: SHEET NO. OF SHEETS STA. TO STA.

| | | | | |
|---------------------|----------|------------------|--------------|-----------|
| F.A.P. RTE. | SECTION | COUNTY | TOTAL SHEETS | SHEET NO. |
| 717 | 109B-3 | LOGAN | 73 | 66 |
| CONTRACT NO. 72A88 | | | | |
| FED. ROAD DIST. NO. | ILLINOIS | FED. AID PROJECT | | |