


DATE	
BT	
FINAL SURVEY	
NO. _____	
DATE	
NO. _____	
DATE	
NO. _____	
DATE	
NO. _____	

DATE	
BT	
ORIGINAL SURVEY	
NO. _____	
DATE	
NO. _____	
DATE	
NO. _____	
DATE	
NO. _____	

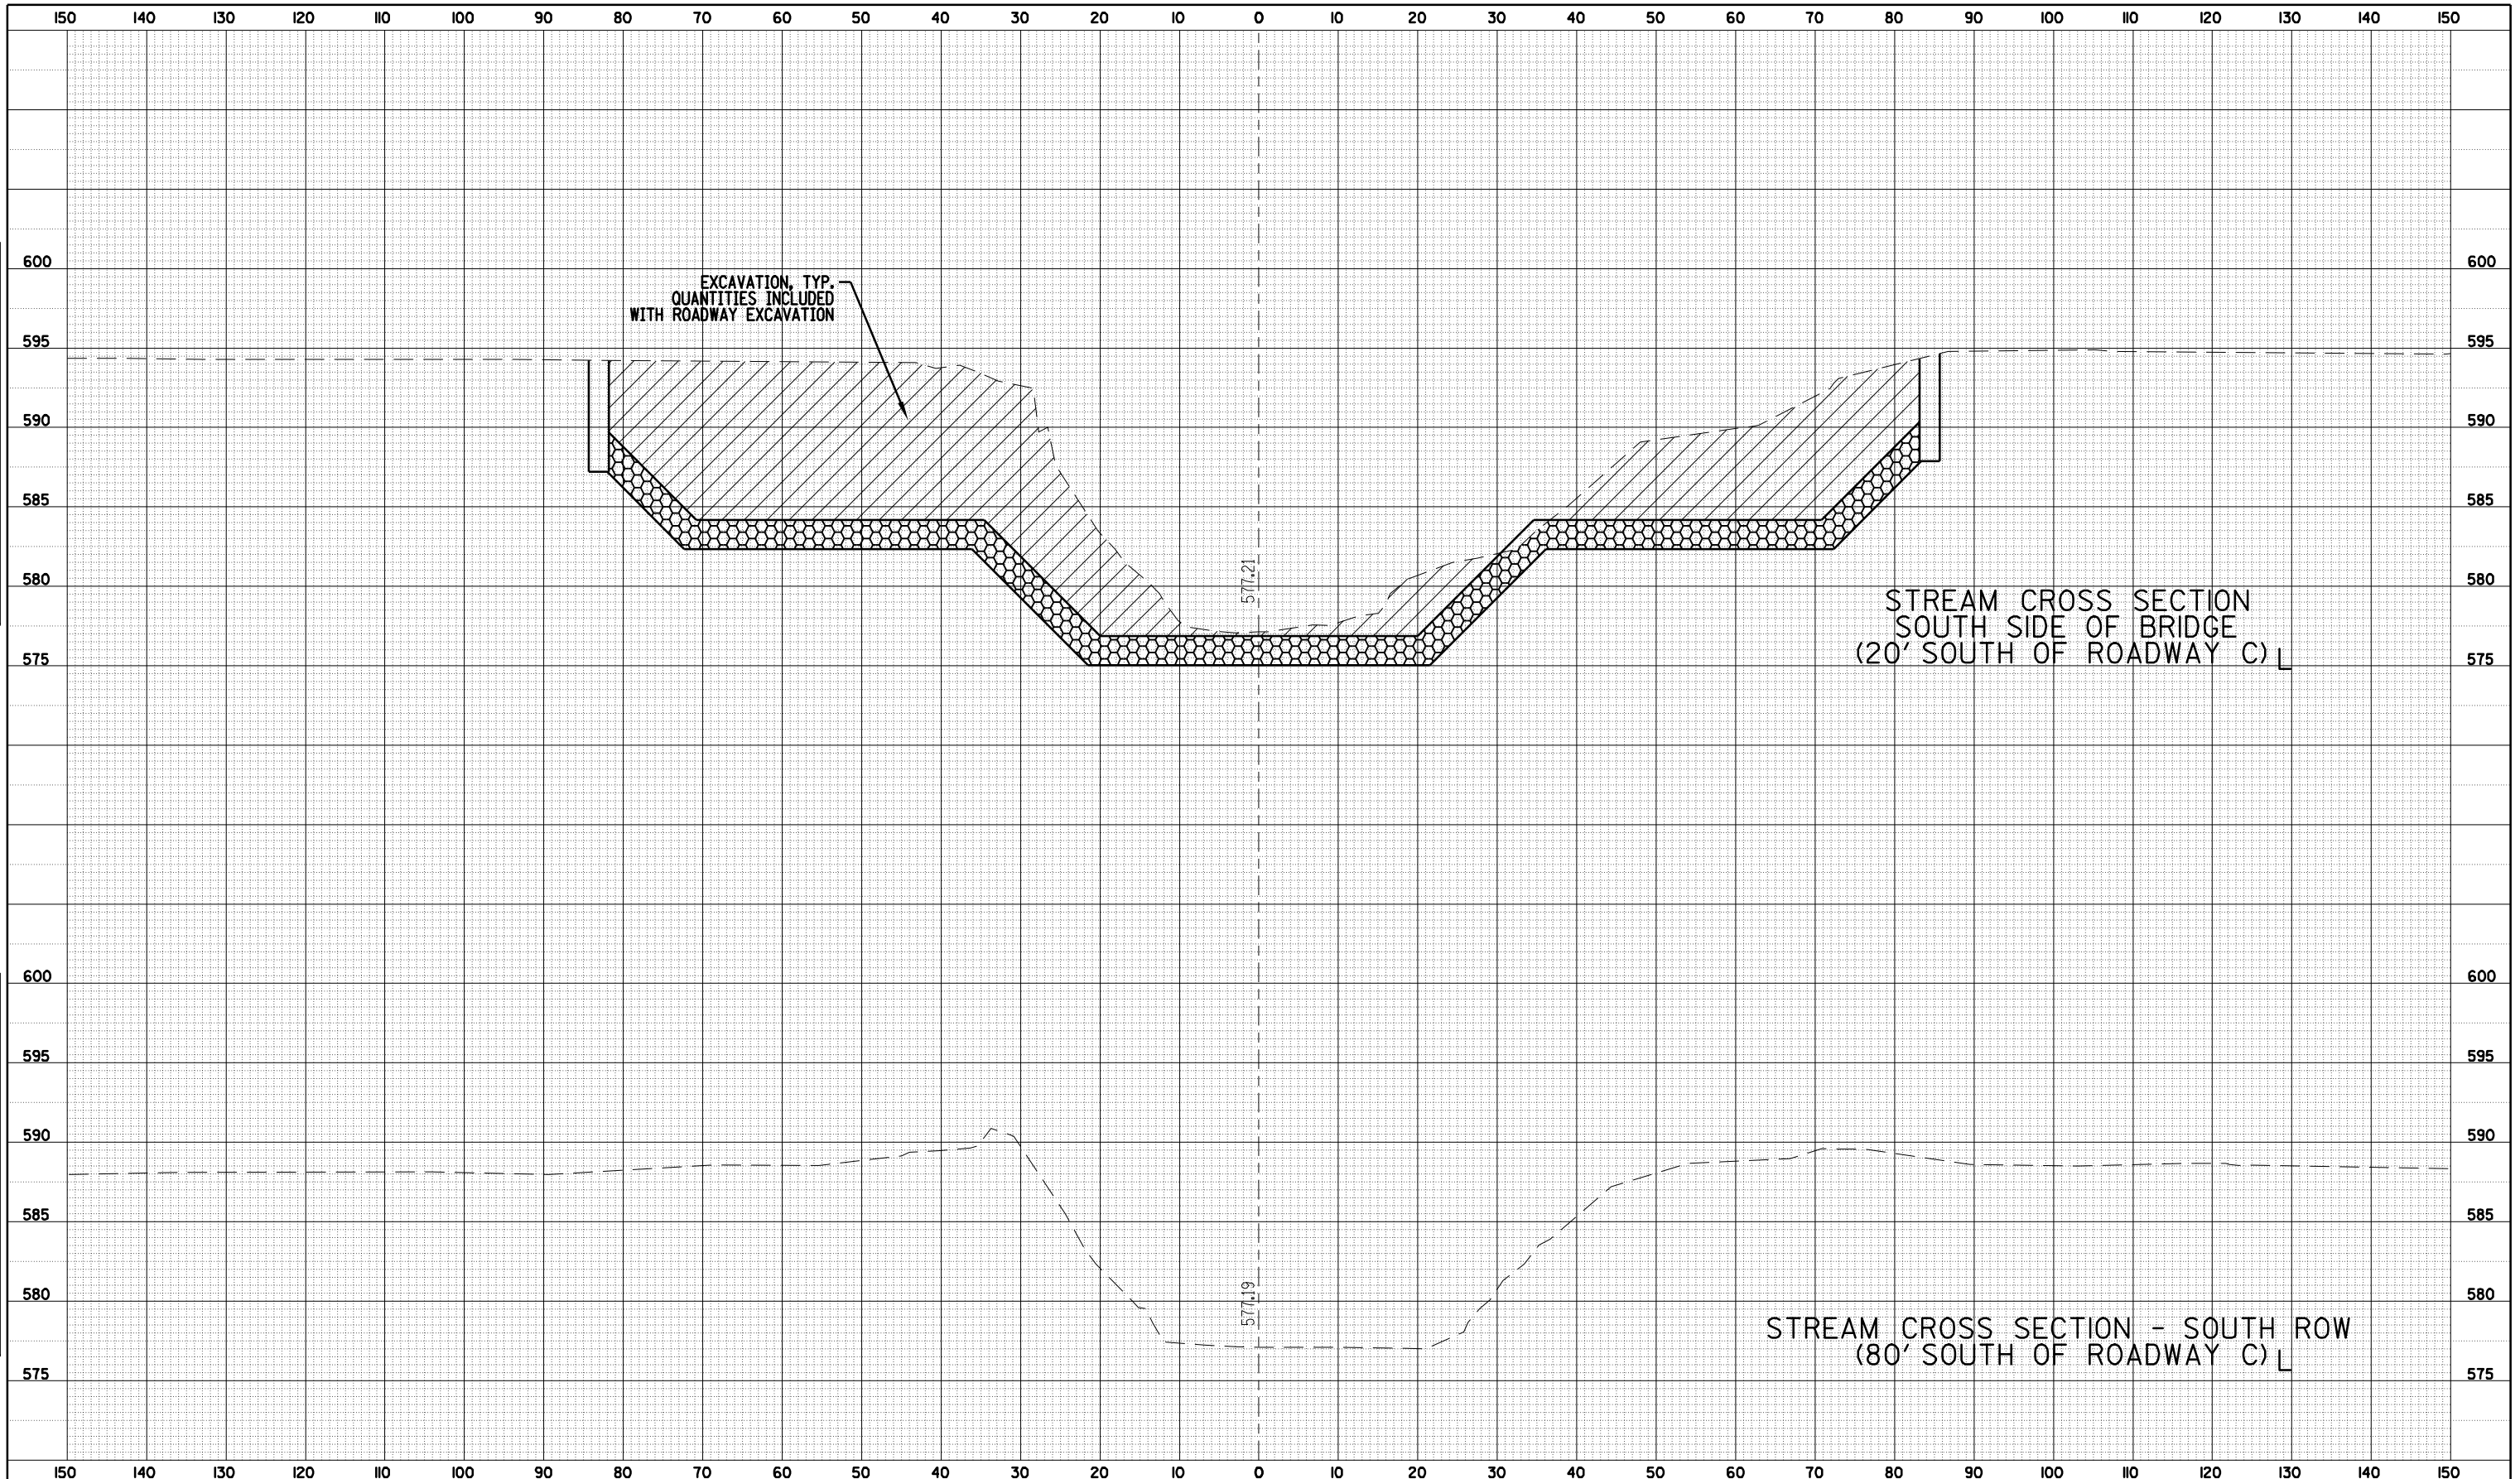

USER NAME:	DESIGNED -	REVISED -
	DRAWN -	REVISED -
PLOT SCALE:	CHECKED -	REVISED -
PLOT DATE:	DATE -	REVISED -

STATE OF ILLINOIS
DEPARTMENT OF TRANSPORTATION

STREAM CROSS SECTION SHEET 1 OF 2

SCALE:	SHEET NO. OF SHEETS	STA. TO STA.
--------	---------------------	--------------

F.A.P. RTE.	SECTION	COUNTY	TOTAL SHEETS	SHEET NO.
717	I09B-3	LOGAN	73	72
CONTRACT NO. 72A88				
FED. ROAD DIST. NO.	ILLINOIS	FED. AID PROJECT		