


HOT-MIX ASPHALT SURFACE REMOVAL, 2"
HMA SURFACE COURSE, MIX "D", N70 (2")

Exist. Curve 607
PI Sta. 660+74.45
 $\Delta = 24^\circ 17' 15''$ (RT)
D = 11° 58' 34"
T = 102.95'
R = 478.42'
L = 202.80'
E = 10.95'
PC Sta. 659+71.50
PT Sta. 661+74.30

HOT-MIX ASPHALT SURFACE REMOVAL, 2"
HMA SURFACE COURSE, MIX "D", N70 (2")

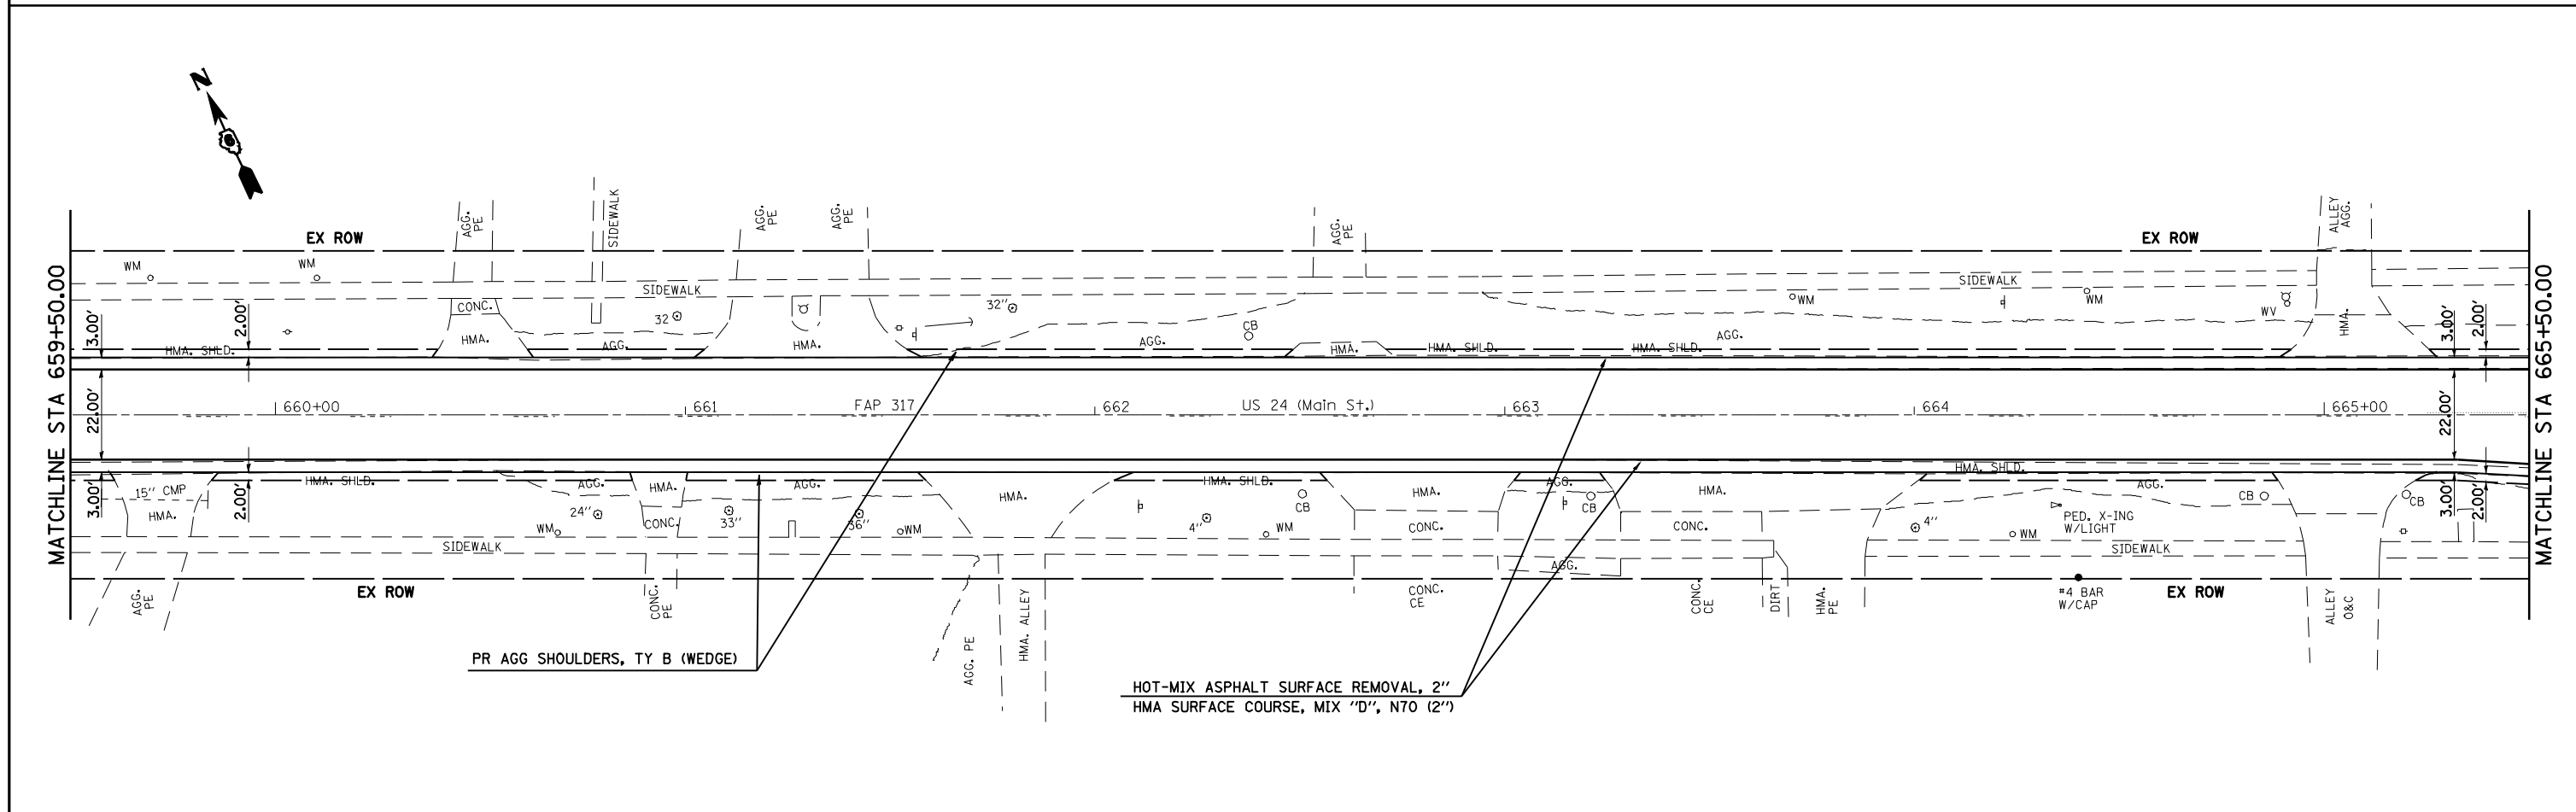

HOT-MIX ASPHALT SURFACE REMOVAL, 2"
HMA SURFACE COURSE, MIX "D", N70 (2")

FILE NAME =	USER NAME = laughlinr1	DESIGNED -	REVISED -	STATE OF ILLINOIS DEPARTMENT OF TRANSPORTATION	3P PLAN SHEET (US 24)			F.A.P. RTE.	SECTION	COUNTY	TOTAL SHEETS	SHEET NO.
et:\pwork\PWIDOT\LAUGHLINRL\dms20175\672b60-sht-plan29.dgn	PLOT SCALE = 40.0000 ' / IN.	DRAWN -	REVISED -					7(W-1,RS-8,N); 9RS-4	BROWN	177	37	
PLOT DATE = Oct-07-2009 08:05:52AM	DATE -	CHECKED -	REVISED -		CONTRACT NO. 72B60			FED. ROAD DIST. NO.	ILLINOIS FED. AID PROJECT			
					SCALE: 1" = 20' SHEET NO. 3 OF 5 SHEETS STA. 656+00.00 TO STA. 665+50.00			# FAP 317 (11S 24) & 550 (11 99)				