



STEEL PLATE BEAM GUARD RAIL, TYPE A
 TRAFFIC BARRIER TERMINAL, TYPE 1 (SPECIAL) TANGENT
 STEEL PLATE BEAM GUARD RAIL REMOVAL
 GUARDRAIL MARKERS, TYPE A
 TERMINAL MARKER - DIRECT APPLIED

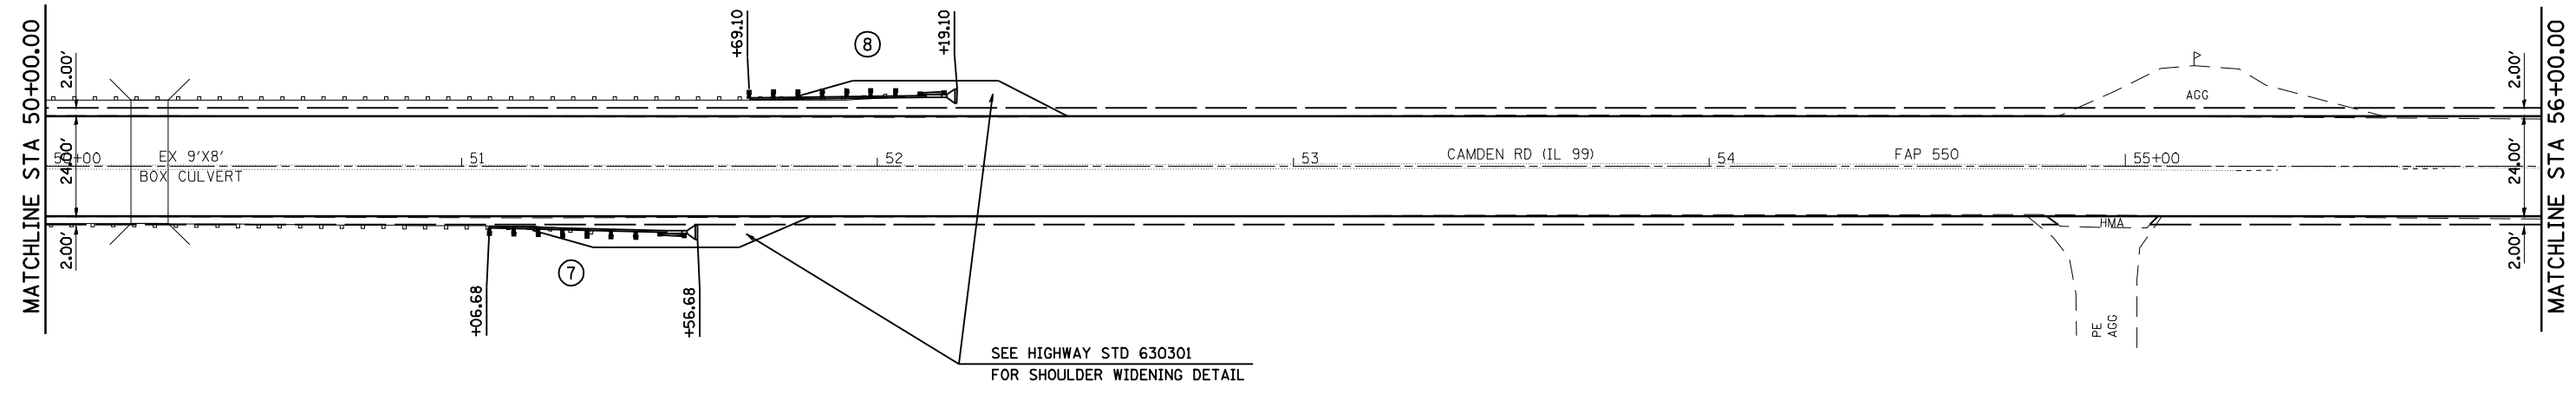

(X) SEE GUARDRAIL SCHEDULES FOR ADDITIONAL INFORMATION

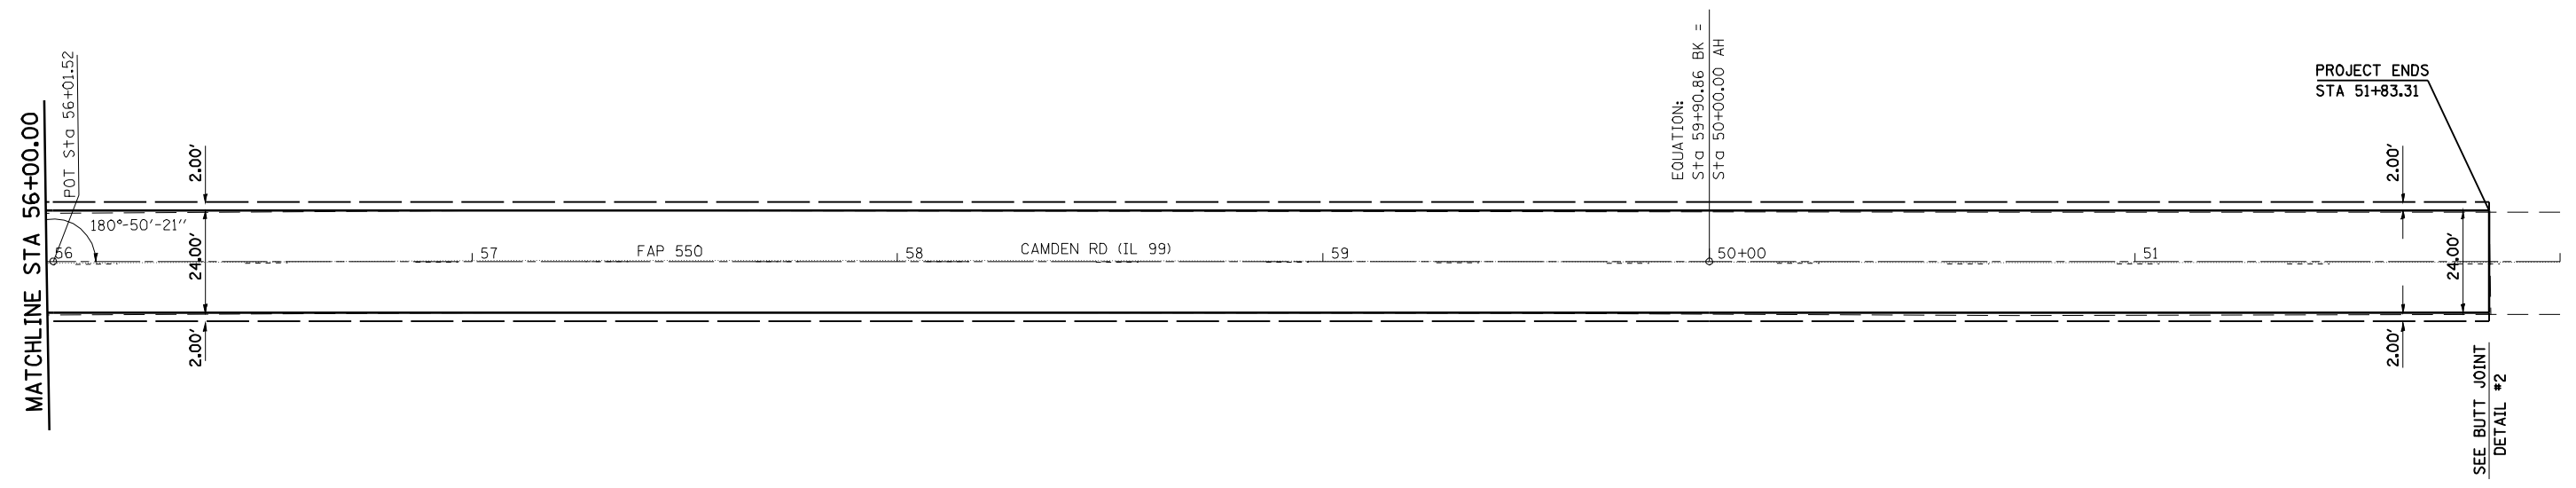

FILE NAME =	USER NAME = laughlinr1	DESIGNED -	REVISED -
es:\pwwork\pwwid\LAUGHLINRL\dms20175\672b60-sht-plan35.dgn		DRAWN -	REVISED -
	PLOT SCALE = 40.0000' / IN.	CHECKED -	REVISED -
	PLOT DATE = Oct-07-2009 08:09:48AM	DATE -	REVISED -

**STATE OF ILLINOIS
 DEPARTMENT OF TRANSPORTATION**

3P PLAN SHEET (IL 99).

SCALE: 1" = 20' SHEET NO. 5 OF 5 SHEETS STA. 50+00.00 TO STA. 51+83.31

F.A.P. RTE.	SECTION	COUNTY	TOTAL SHEETS	SHEET NO.
*	7(W-1,RS-8,N); 9RS-4	BROWN	177	44
CONTRACT NO. 72B60				
FED. ROAD DIST. NO. ILLINOIS FED. AID PROJECT				

* FAP 317 (IS 24) & 550 (II 99)