


DATE: _____ BY: _____
 PLAN: _____
 REVISIONS: _____
 NOTE BOOK NO. _____
 CHECKED: _____
 PLOTTED: _____
 STRUCTURE: _____
 CAD FILE NAME: _____

DATE: _____ BY: _____
 PROFILE: _____
 REVISIONS: _____
 NOTE BOOK NO. _____
 CHECKED: _____
 PLOTTED: _____
 STRUCTURE: _____
 CAD FILE NAME: _____

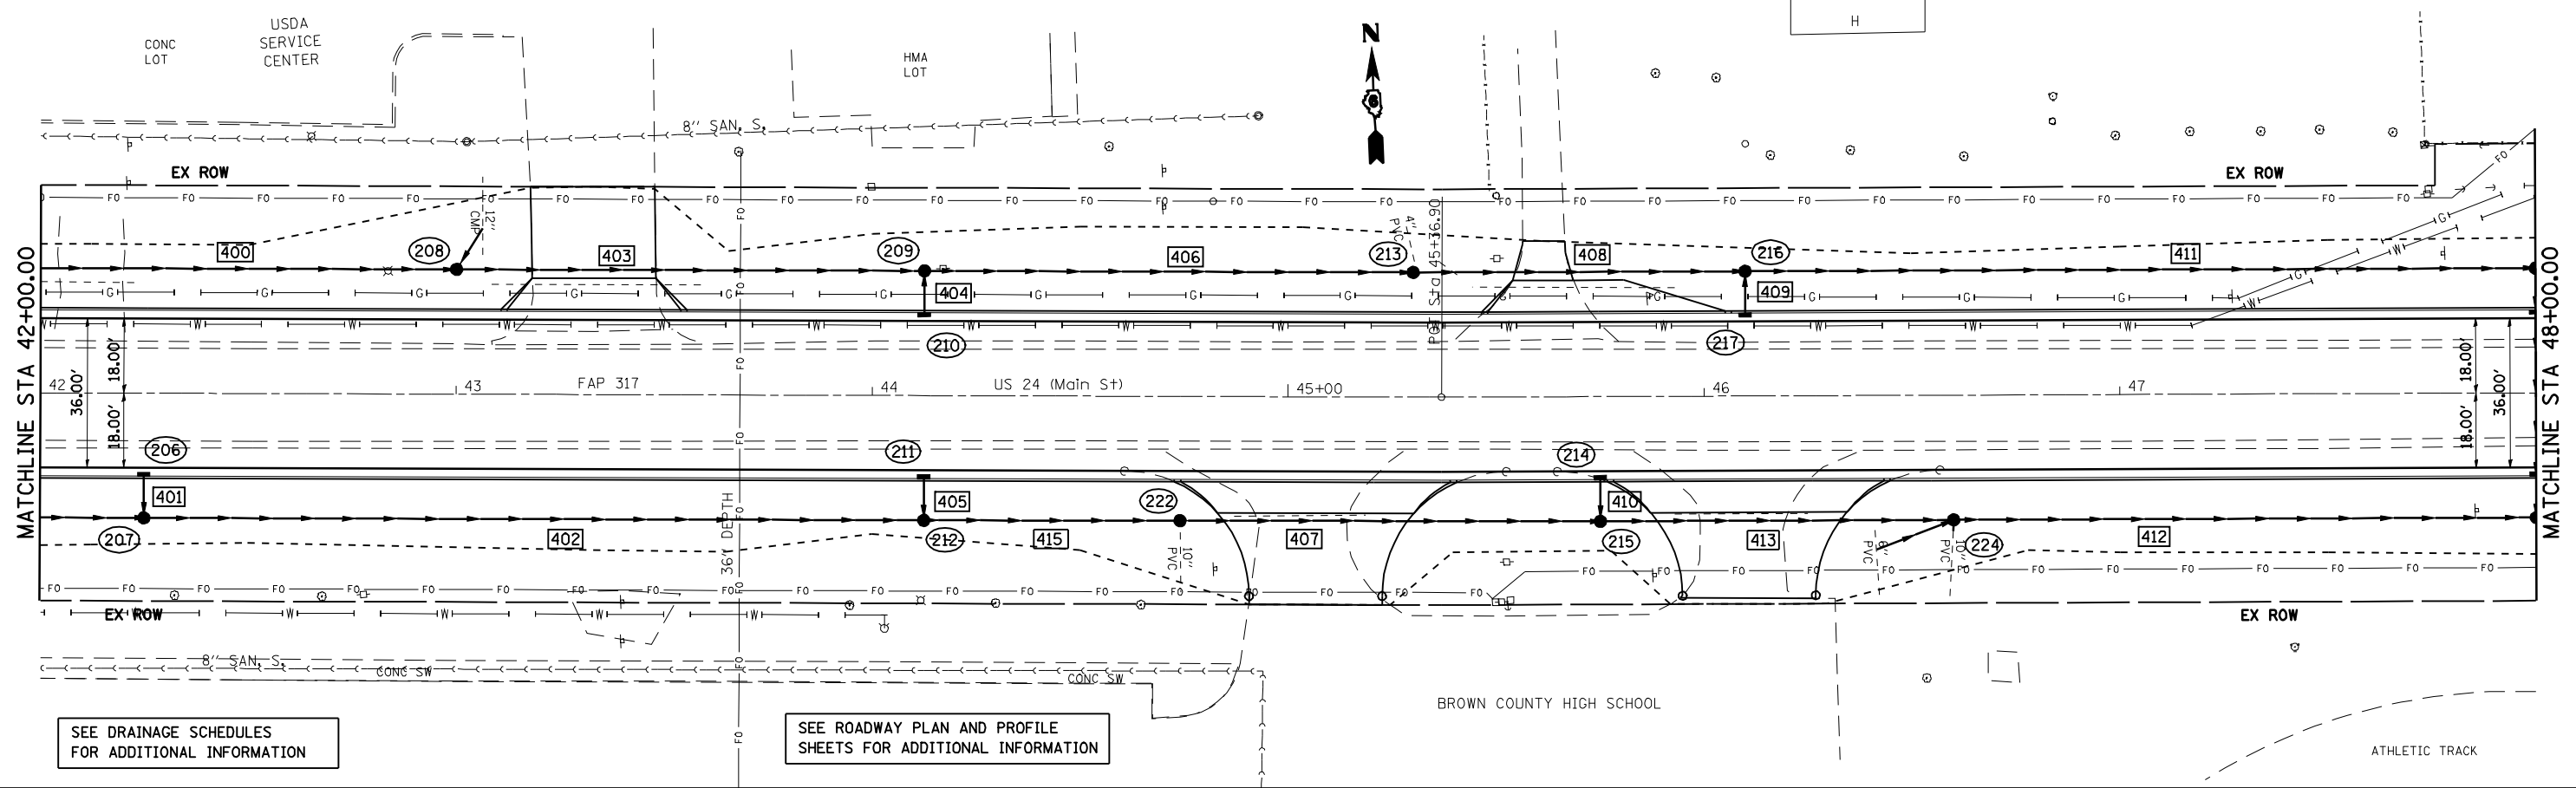

SEE DRAINAGE SCHEDULES FOR ADDITIONAL INFORMATION

SEE ROADWAY PLAN AND PROFILE SHEETS FOR ADDITIONAL INFORMATION

