

RAISED REFLECTIVE PAVEMENT MARKER


- ◀ - ONE-WAY AMBER MARKER
- ▷ - ONE-WAY CRYSTAL MARKER
- ◆ - TWO-WAY MARKER

PAVEMENT MARKING LEGEND

- | | | |
|---|--|---------------------|
| ① | THERMOPLASTIC PAVEMENT MARKING - LINE 5" | (SOLID WHITE LINE) |
| ② | THERMOPLASTIC PAVEMENT MARKING - LINE 5" | (YELLOW SKIP DASH) |
| ③ | THERMOPLASTIC PAVEMENT MARKING - LINE 5" | (SOLID YELLOW LINE) |
| ④ | THERMOPLASTIC PAVEMENT MARKING - LINE 5" | (DOUBLE YELLOW) |
| ⑤ | THERMOPLASTIC PAVEMENT MARKING - LINE 6" | (WHITE SKIP DASH) |
| ⑥ | THERMOPLASTIC PAVEMENT MARKING - LINE 8" | (SOLID WHITE LINE) |

PAVEMENT MARKING LEGEND

- | | | |
|---|---|---------------------|
| ⑦ | THERMOPLASTIC PAVEMENT MARKING - LINE 12" | (SOLID WHITE LINE) |
| ⑧ | THERMOPLASTIC PAVEMENT MARKING - LINE 12" | (SOLID YELLOW LINE) |
| ⑨ | PREFORMED PLASTIC PAVEMENT MARKING, TYPE B - INLAID - LINE 6" | (SOLID WHITE LINE) |
| ⑩ | PREFORMED PLASTIC PAVEMENT MARKING, TYPE B - INLAID - LINE 12" | (SOLID WHITE LINE) |
| ⑪ | PREFORMED PLASTIC PAVEMENT MARKING, TYPE B - INLAID - LINE 24" | (WHITE STOP BARS) |
| ⑫ | PREFORMED PLASTIC PAVEMENT MARKING, TYPE B - INLAID - LETTERS AND SYMBOLS | (WHITE ARROWS) |

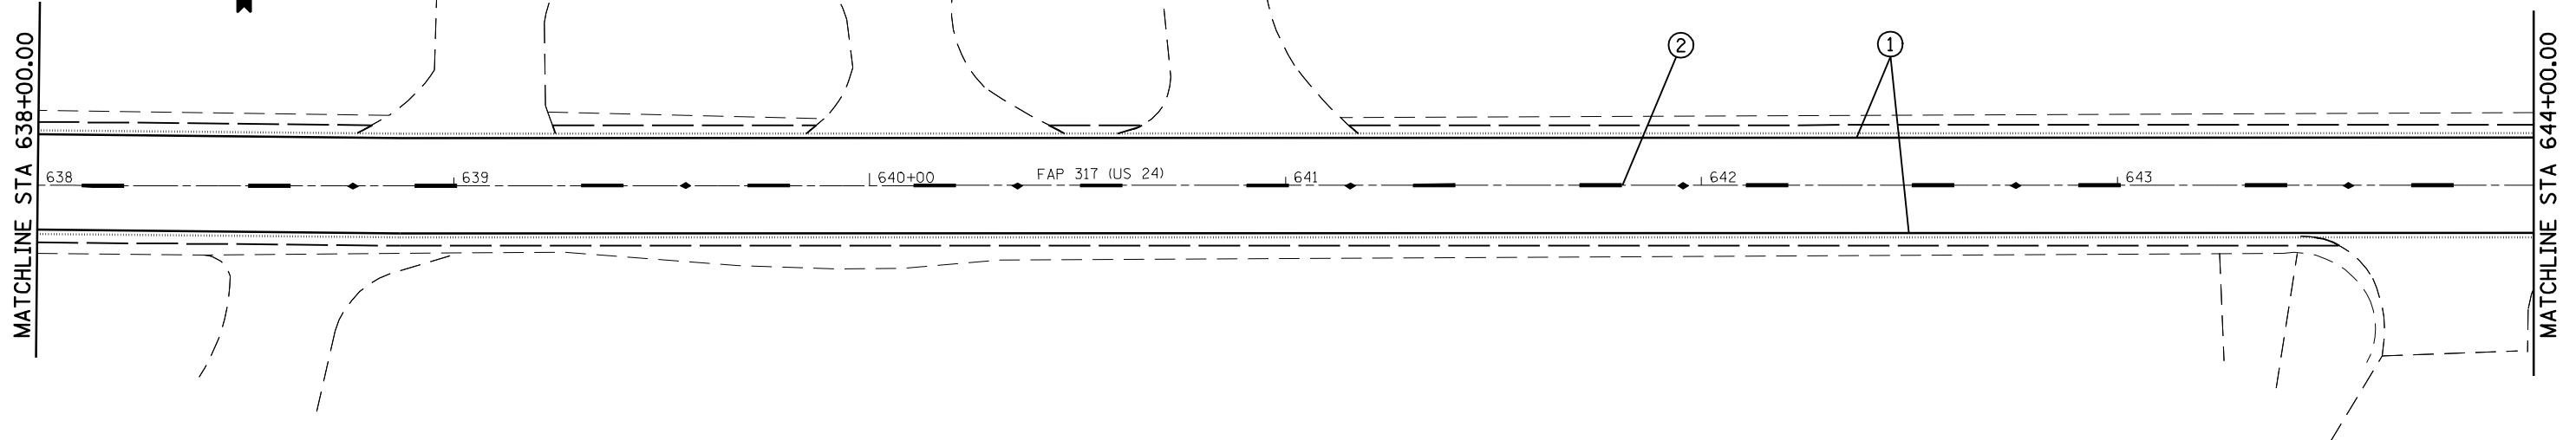

FILE NAME =	USER NAME = laughlinr1	DESIGNED -	REVISED -
er:\pwork\PWIDOT\LAUGHLINRL\dms20175\672b60-shr-plan29pm.dgn		DRAWN -	REVISED -
PLOT SCALE = 40.0000' / IN.		CHECKED -	REVISED -
PLOT DATE = Oct-07-2009 10:12:58AM		DATE -	REVISED -

**STATE OF ILLINOIS
DEPARTMENT OF TRANSPORTATION**

US 24 3P PAVEMENT MARKING PLAN SHEET

SCALE: 1" = 20' SHEET NO. 1 OF 5 SHEETS STA. TO STA. 644+00

F.A.P. RTE.	SECTION	COUNTY	TOTAL SHEETS	SHEET NO.
+	7(W-1,RS-8,N); 9RS-4	BROWN	177	87
FED. ROAD DIST. NO. ILLINOIS FED. AID PROJECT			CONTRACT NO. 72B60	

FAP 317 (11S 24) & 550 (11 90)