


DATE	
BY	
FINAL SURVEY	
SURVEYED	
PLOTTED	
TEMPLATE	
NOTE BOOK	
AREAS CHECKED	
NO.	

DATE	
BY	
ORIGINAL SURVEY	
SURVEYED	
PLOTTED	
TEMPLATE	
NOTE BOOK	
AREAS CHECKED	
NO.	

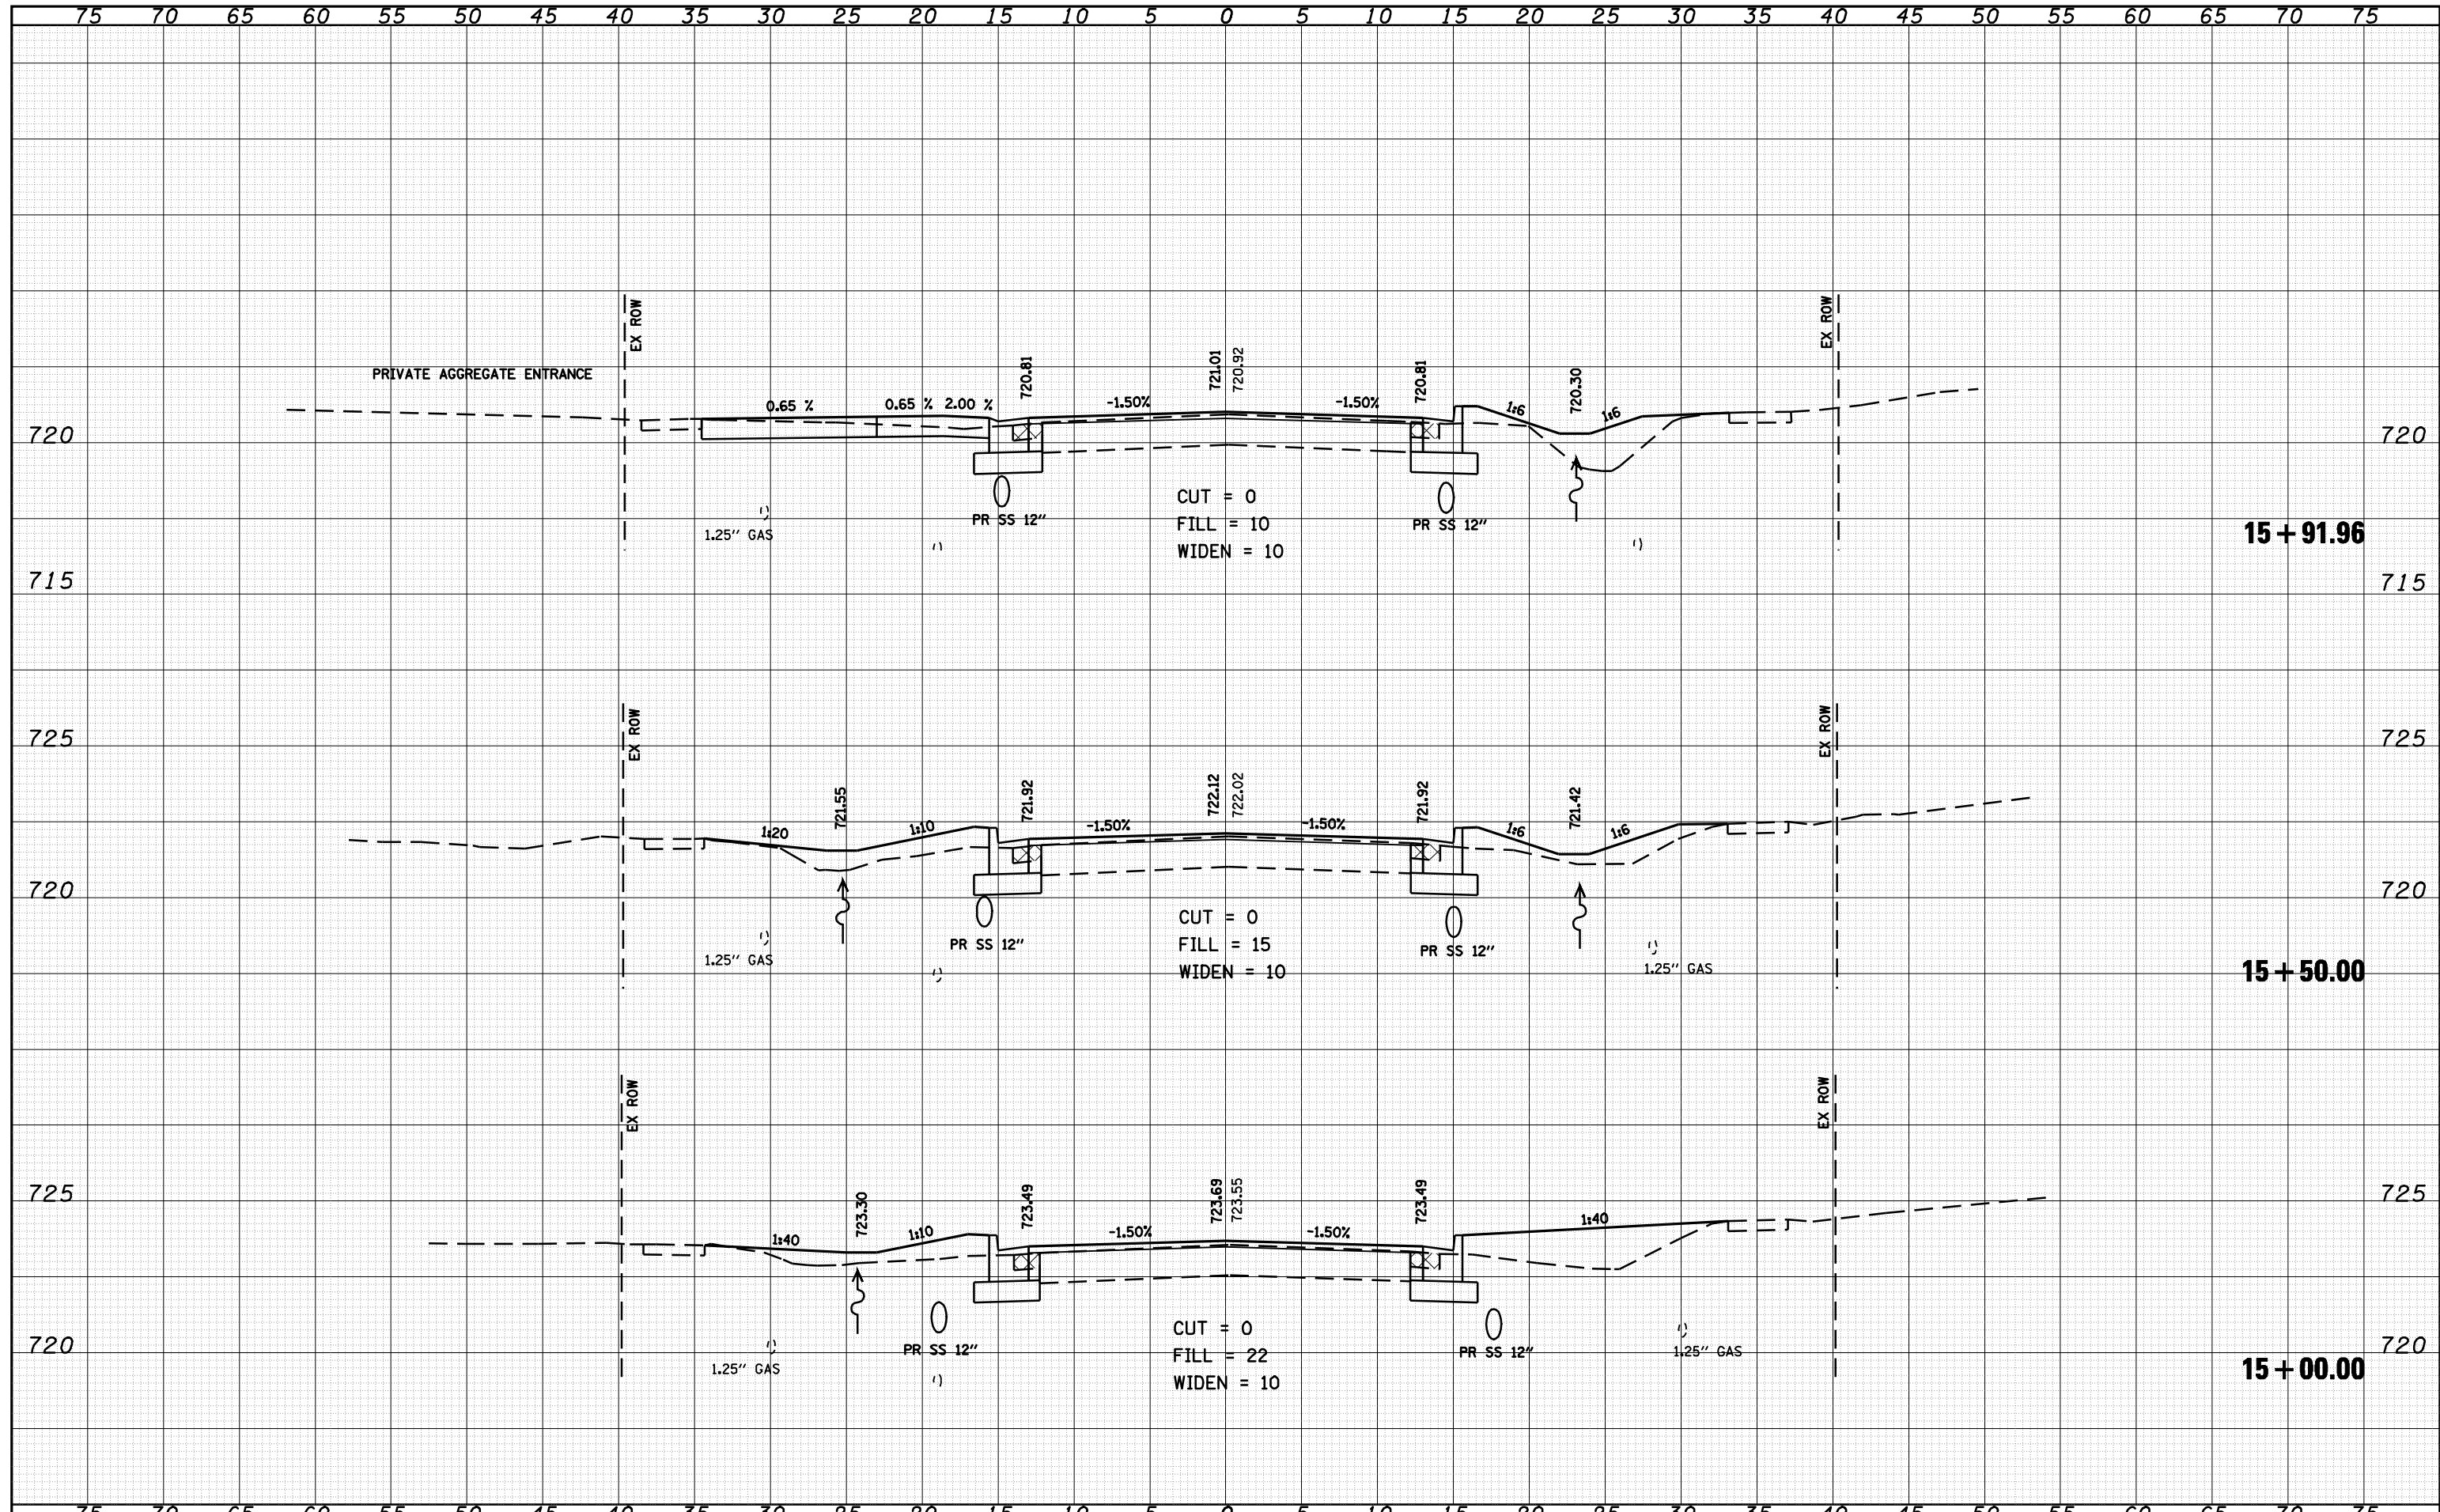

FILE NAME =	USER NAME = laughlinr1	DESIGNED -	REVISED -	<b>STATE OF ILLINOIS</b> <b>DEPARTMENT OF TRANSPORTATION</b>	<b>US 24 CROSS SECTIONS</b>		F.A.P. RTE.	SECTION	COUNTY	TOTAL SHEETS	SHEET NO.
o:\pwwork\pwidot\LAUGHLINRL\dms20175\d672b60	xaast-e004.dgn	DRAWN -	REVISED -				7(W-1,RS-8,N)	9RS-4	BROWN	177	117
PLOT SCALE = 10.0000 "/ IN.		CHECKED -	REVISED -		SCALE: 1" = 5'		SHEET NO. 2 OF 50 SHEETS	STA. 15+00.00	TO STA. 15+91.96	CONTRACT NO. 72B60	
PLOT DATE = Oct-08-2009 07:22:47AM		DATE -	REVISED -		FED. ROAD DIST. NO.		ILLINOIS FED. AID PROJECT		* FAP 317 (15 24) & 550 (1 99)		