


DATE	
BY	
SURVEYED	
PLOTTED	
TEMPLATE	
AREAS	
CHECKED	
FINAL SURVEY	
NOTE BOOK	
NO.	

DATE	
BY	
SURVEYED	
PLOTTED	
TEMPLATE	
AREAS	
CHECKED	
ORIGINAL SURVEY	
NOTE BOOK	
NO.	

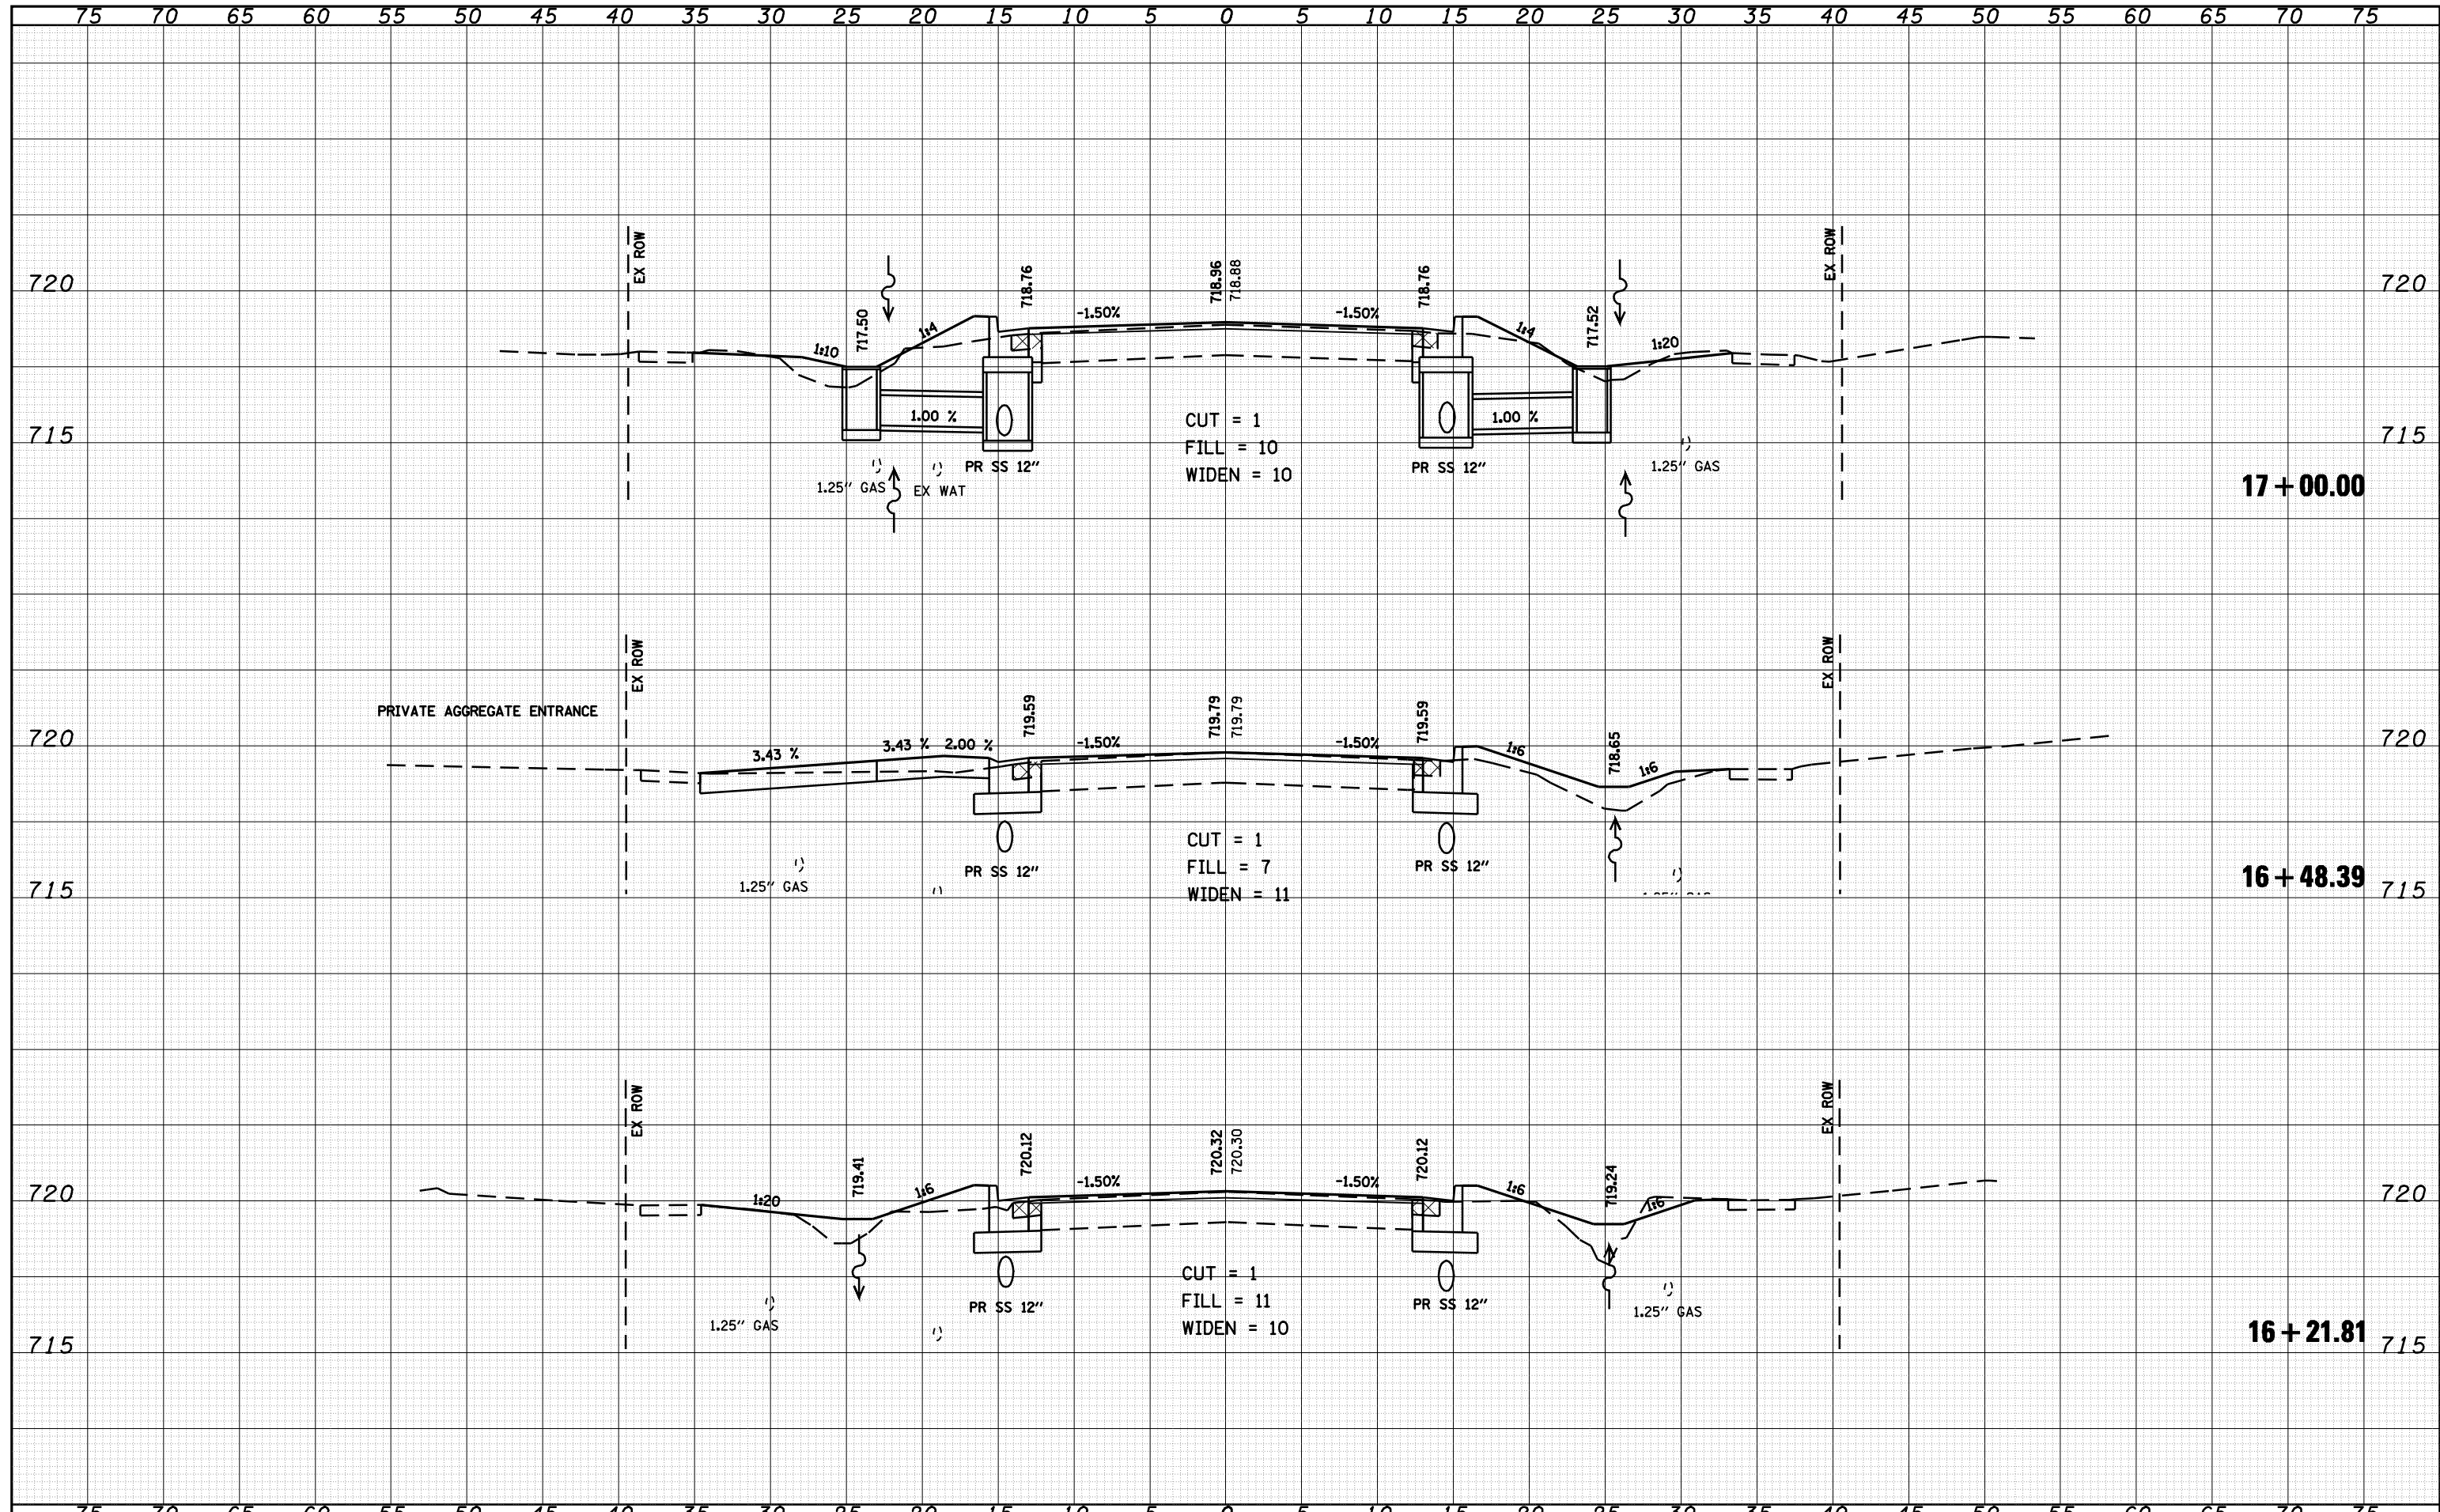

FILE NAME =	USER NAME = laughlinr1	DESIGNED -	REVISED -	<b>STATE OF ILLINOIS</b> <b>DEPARTMENT OF TRANSPORTATION</b>	<b>US 24 CROSS SECTIONS</b>		F.A.P. RTE.	SECTION	COUNTY	TOTAL SHEETS	SHEET NO.
c:\pwwork\pwidot\LAUGHLINRL\dms20175\d672b60	saahst-e004.dgn	DRAWN -	REVISED -		7(W-1,RS-8,N);	9RS-4	BROWN	177	118		
PLOT SCALE = 10.0000' / IN.	CHECKED -	REVISED -	SCALE: 1" = 5'		SHEET NO. 3	OF 50 SHEETS	STA. 16+21.81	TO STA. 17+00.00	CONTRACT NO. 72B60		
PLOT DATE = Oct-08-2009 07:22:57AM	DATE -	REVISED -	FED. ROAD DIST. NO.		ILLINOIS FED. AID PROJECT		• FAP 317 (1/5/24) & 550 (1/99)				