


DATE	
BY	
FINAL SURVEY	
SURVEYED	
PLOTTED	
TEMPLATE	
NOTE BOOK	
AREAS CHECKED	
NO.	

DATE	
BY	
ORIGINAL SURVEY	
SURVEYED	
PLOTTED	
TEMPLATE	
NOTE BOOK	
AREAS CHECKED	
NO.	

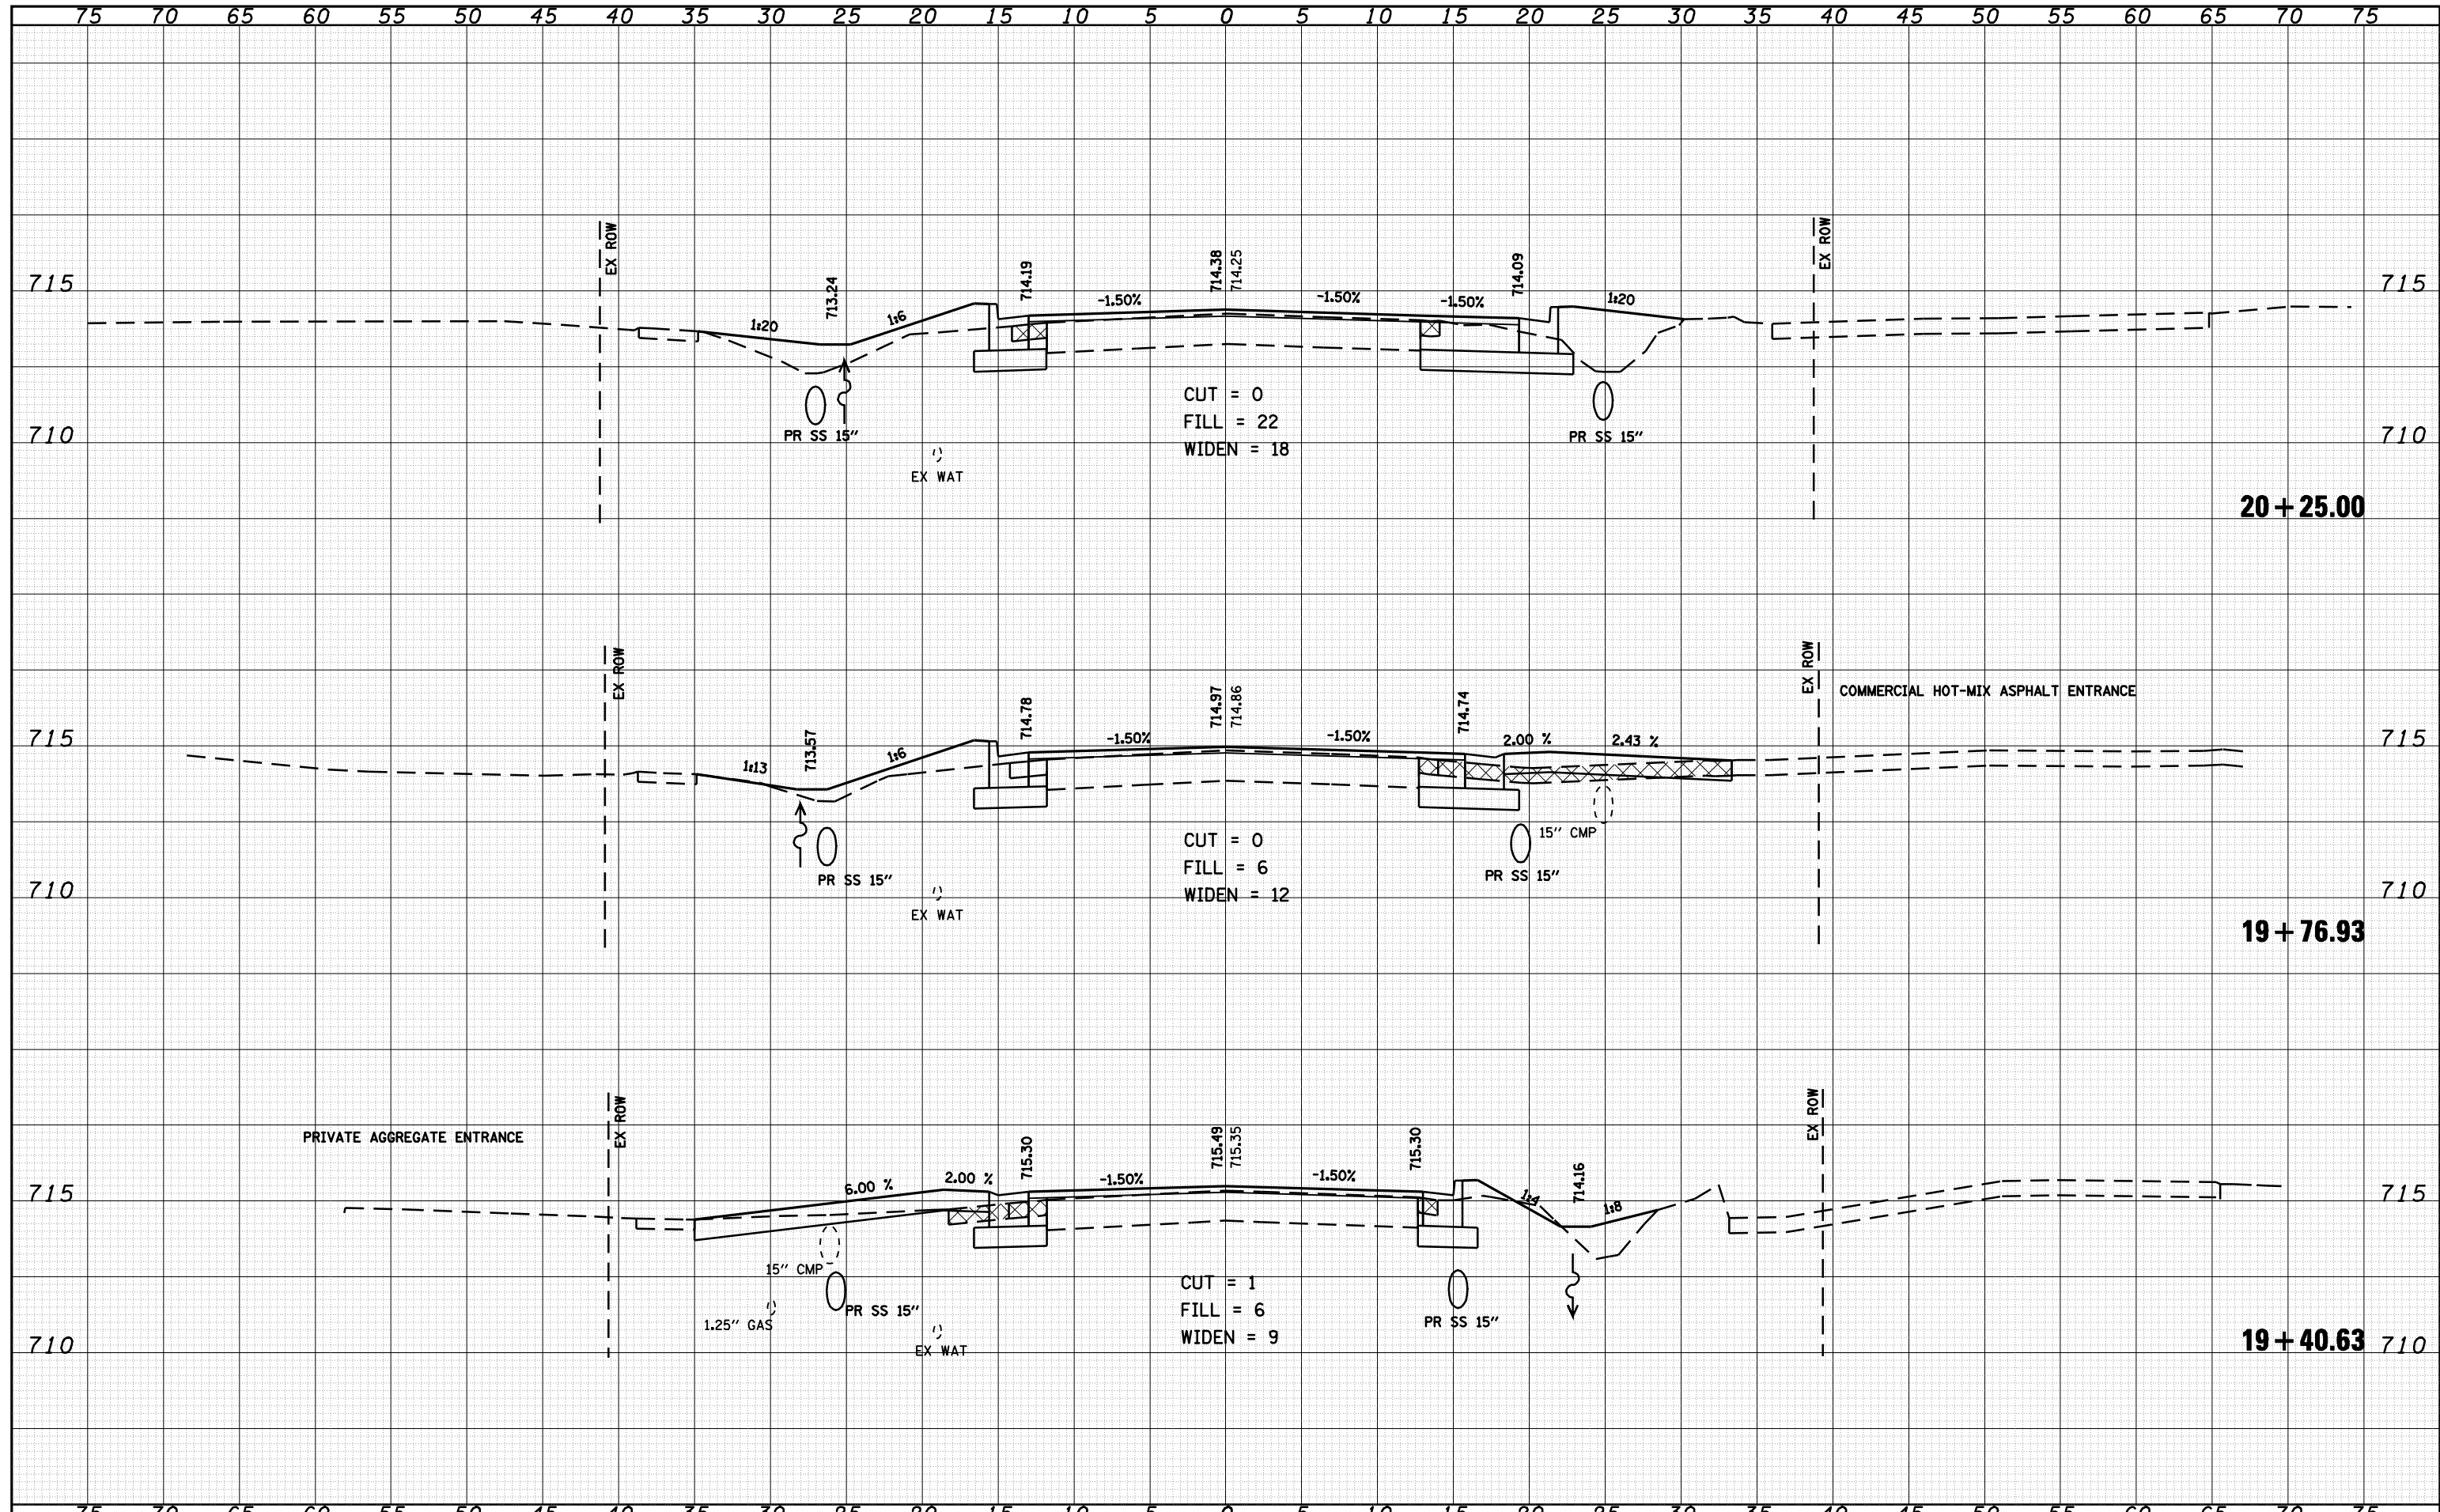

FILE NAME =	USER NAME = laughlinr1	DESIGNED -	REVISED -	STATE OF ILLINOIS DEPARTMENT OF TRANSPORTATION	US 24 CROSS SECTIONS		F.A.P. RTE.	SECTION	COUNTY	TOTAL SHEETS	SHEET NO.
c:\pwwork\pwidot\LAUGHLINRL\dms20175\d672b60	ksast-e004.dgn	DRAWN -	REVISED -		7(W-1,RS-8,N); 9RS-4	BROWN	177	121			
PLOT SCALE = 10.0000 "/ IN.	CHECKED -	REVISED -	SCALE: 1" = 5'		SHEET NO. 6 OF 50 SHEETS	STA. 19+40.63	TO STA. 20+25.00	CONTRACT NO. 72B60			
PLOT DATE = Oct-08-2009 07:23:28AM	DATE -	REVISED -	FED. ROAD DIST. NO.		ILLINOIS FED. AID PROJECT	• FAP 317 (1/5/24) & 550 (1/99)					