


DATE	
BY	
FINAL SURVEY	
PLOTTED	
NOTE BOOK	
AREAS CHECKED	
NO.	

DATE	
BY	
ORIGINAL SURVEY	
PLOTTED	
NOTE BOOK	
AREAS CHECKED	
NO.	

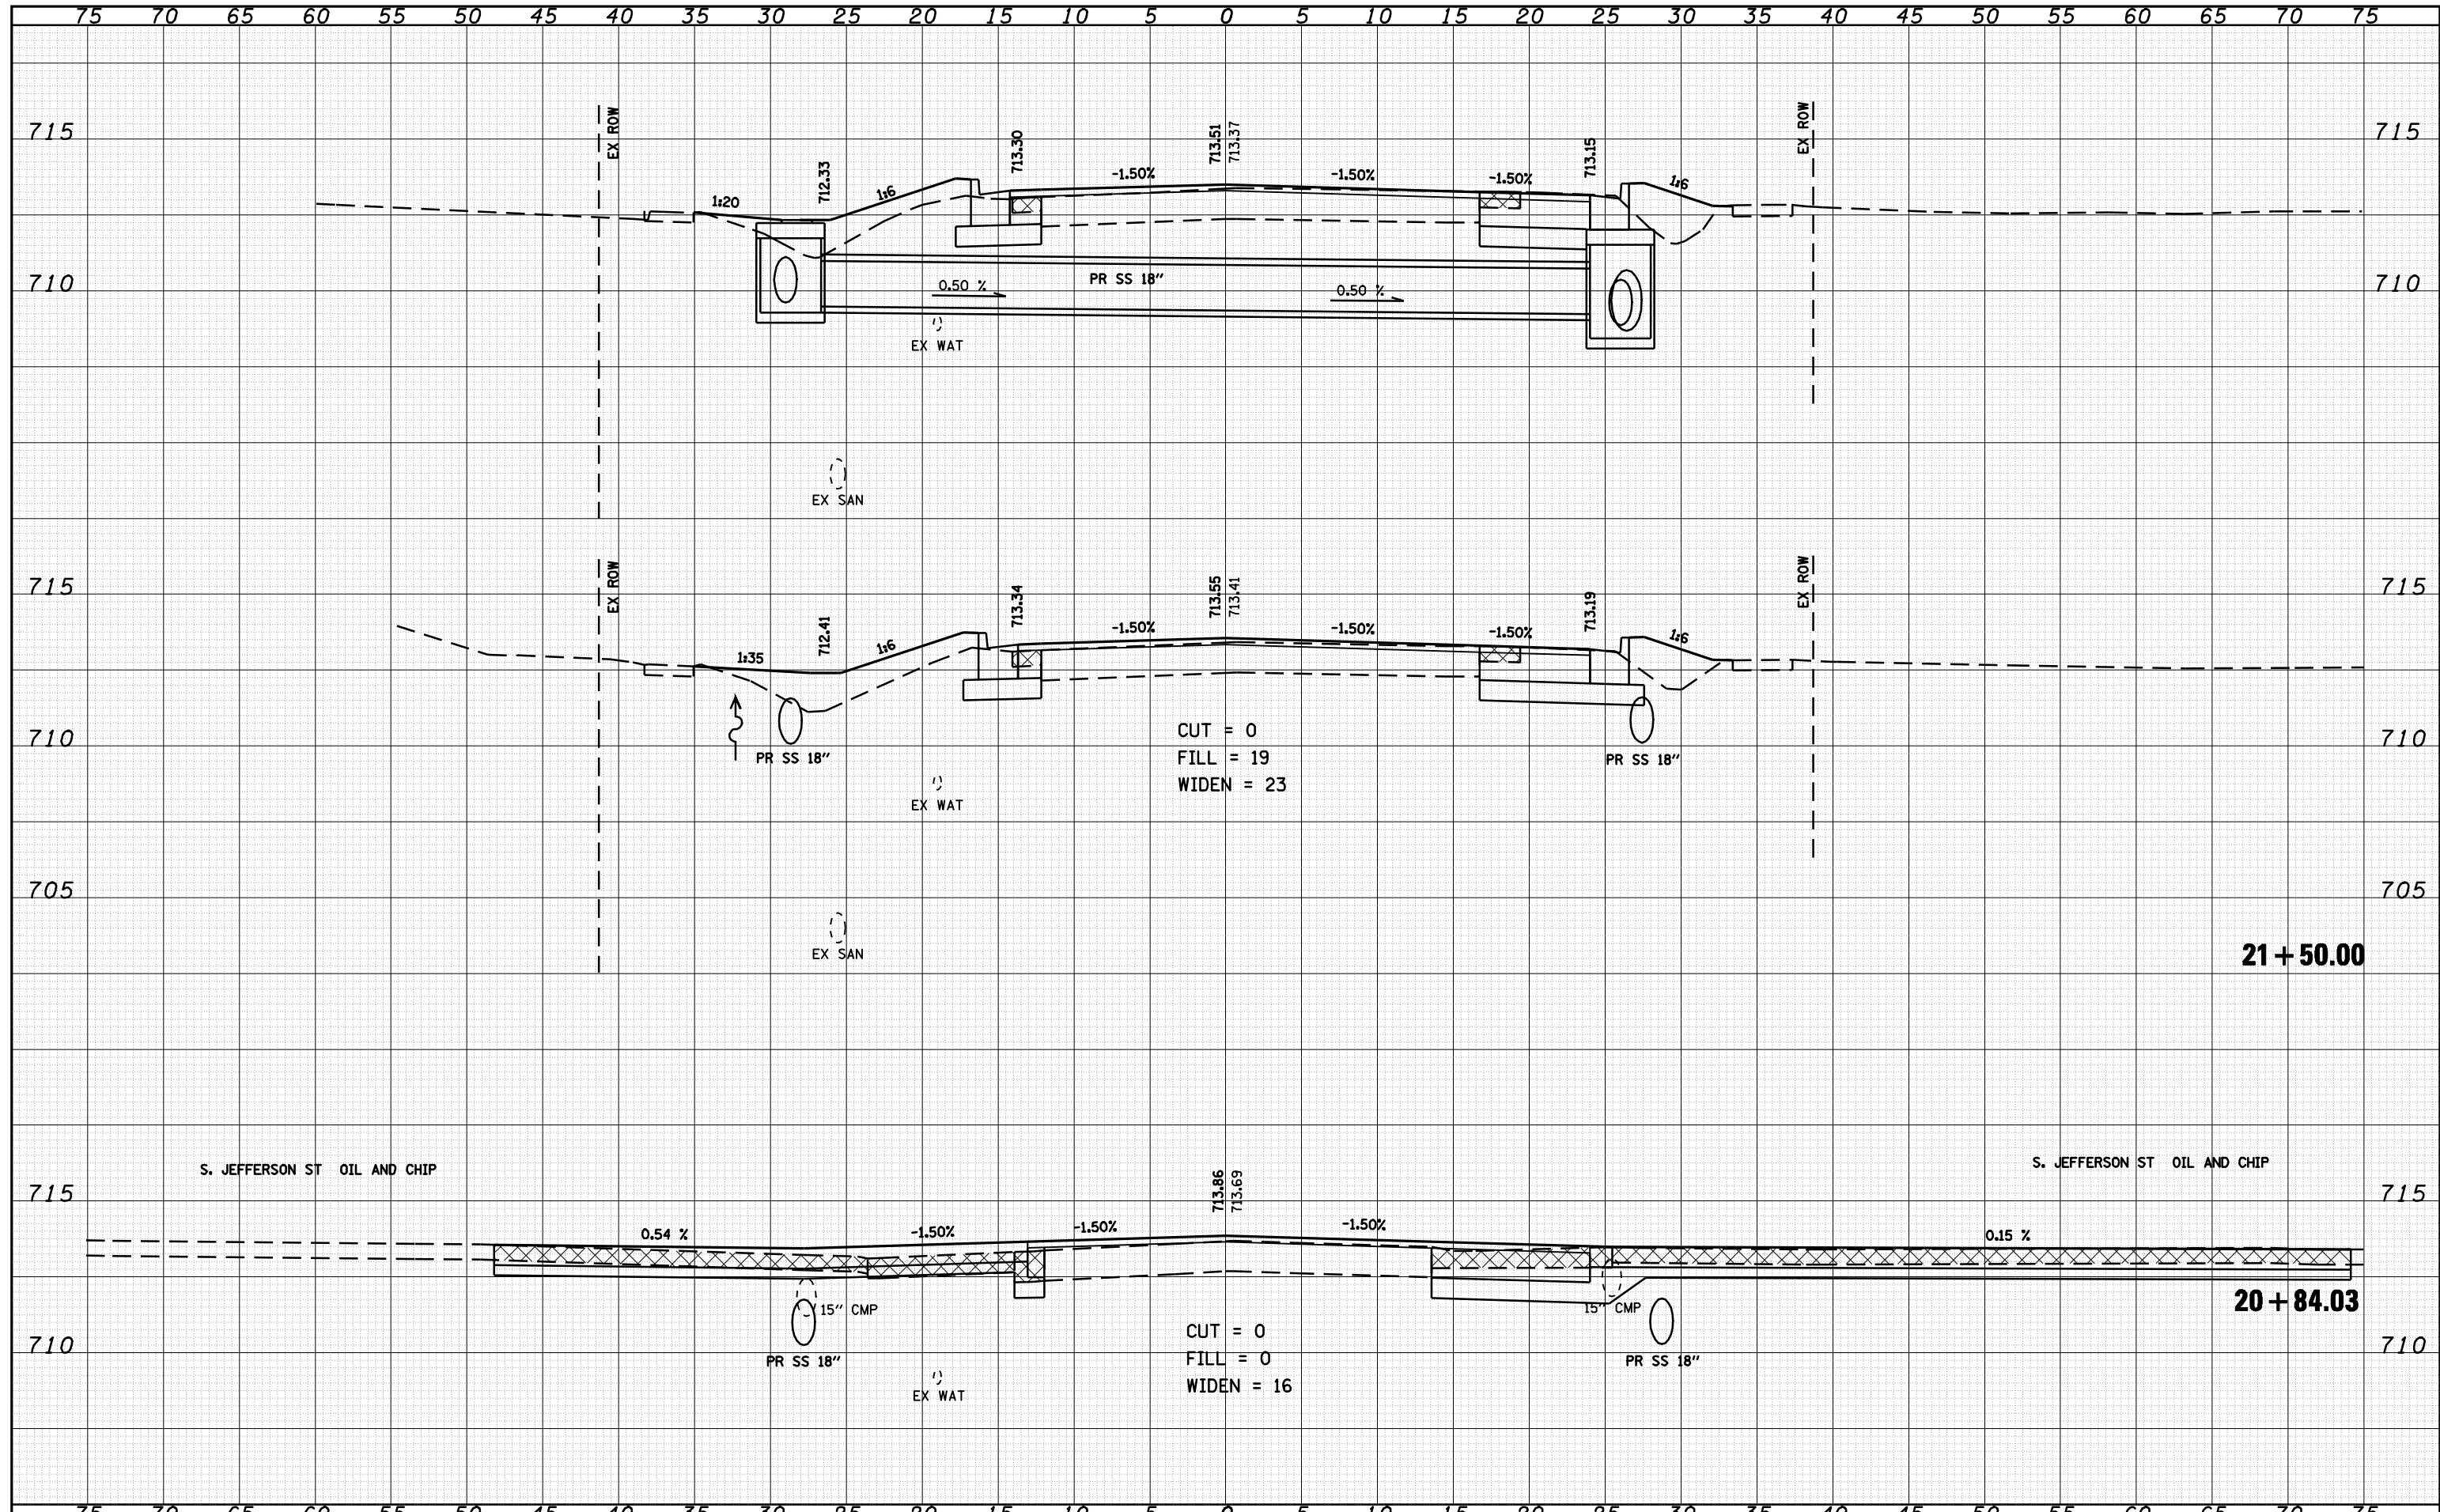

FILE NAME =	USER NAME = laughlirnl	DESIGNED -	REVISED -	STATE OF ILLINOIS DEPARTMENT OF TRANSPORTATION	US 24 CROSS SECTIONS SCALE: 1" = 5' SHEET NO. 7 OF 50 SHEETS STA. 20+84.03 TO STA. 21+50.00	F.A.P. RTE.	SECTION	COUNTY	TOTAL SHEETS	SHEET NO.	
c:\pwwork\pwidot\LAUGHLINRL\dms20175\d672b60		DRAWN -	REVISED -			7(W-1,RS-8,N);	9RS-4	BROWN	177	122	
PLOT SCALE = 10.0000 ' / IN.		CHECKED -	REVISED -			CONTRACT NO. 72B60					
PLOT DATE = Oct-08-2009 07:23:38AM		DATE -	REVISED -			ILLINOIS FED. AID PROJECT					

• F.A.P. 317 (11S 24) & 550 (11 99)