


DATE	
BY	
FINAL SURVEY	SURVEYED
NOTE BOOK	PLOTTED
NO.	TEMPLATE
	AREAS CHECKED

DATE	
BY	
ORIGINAL SURVEY	SURVEYED
NOTE BOOK	PLOTTED
NO.	TEMPLATE
	AREAS CHECKED

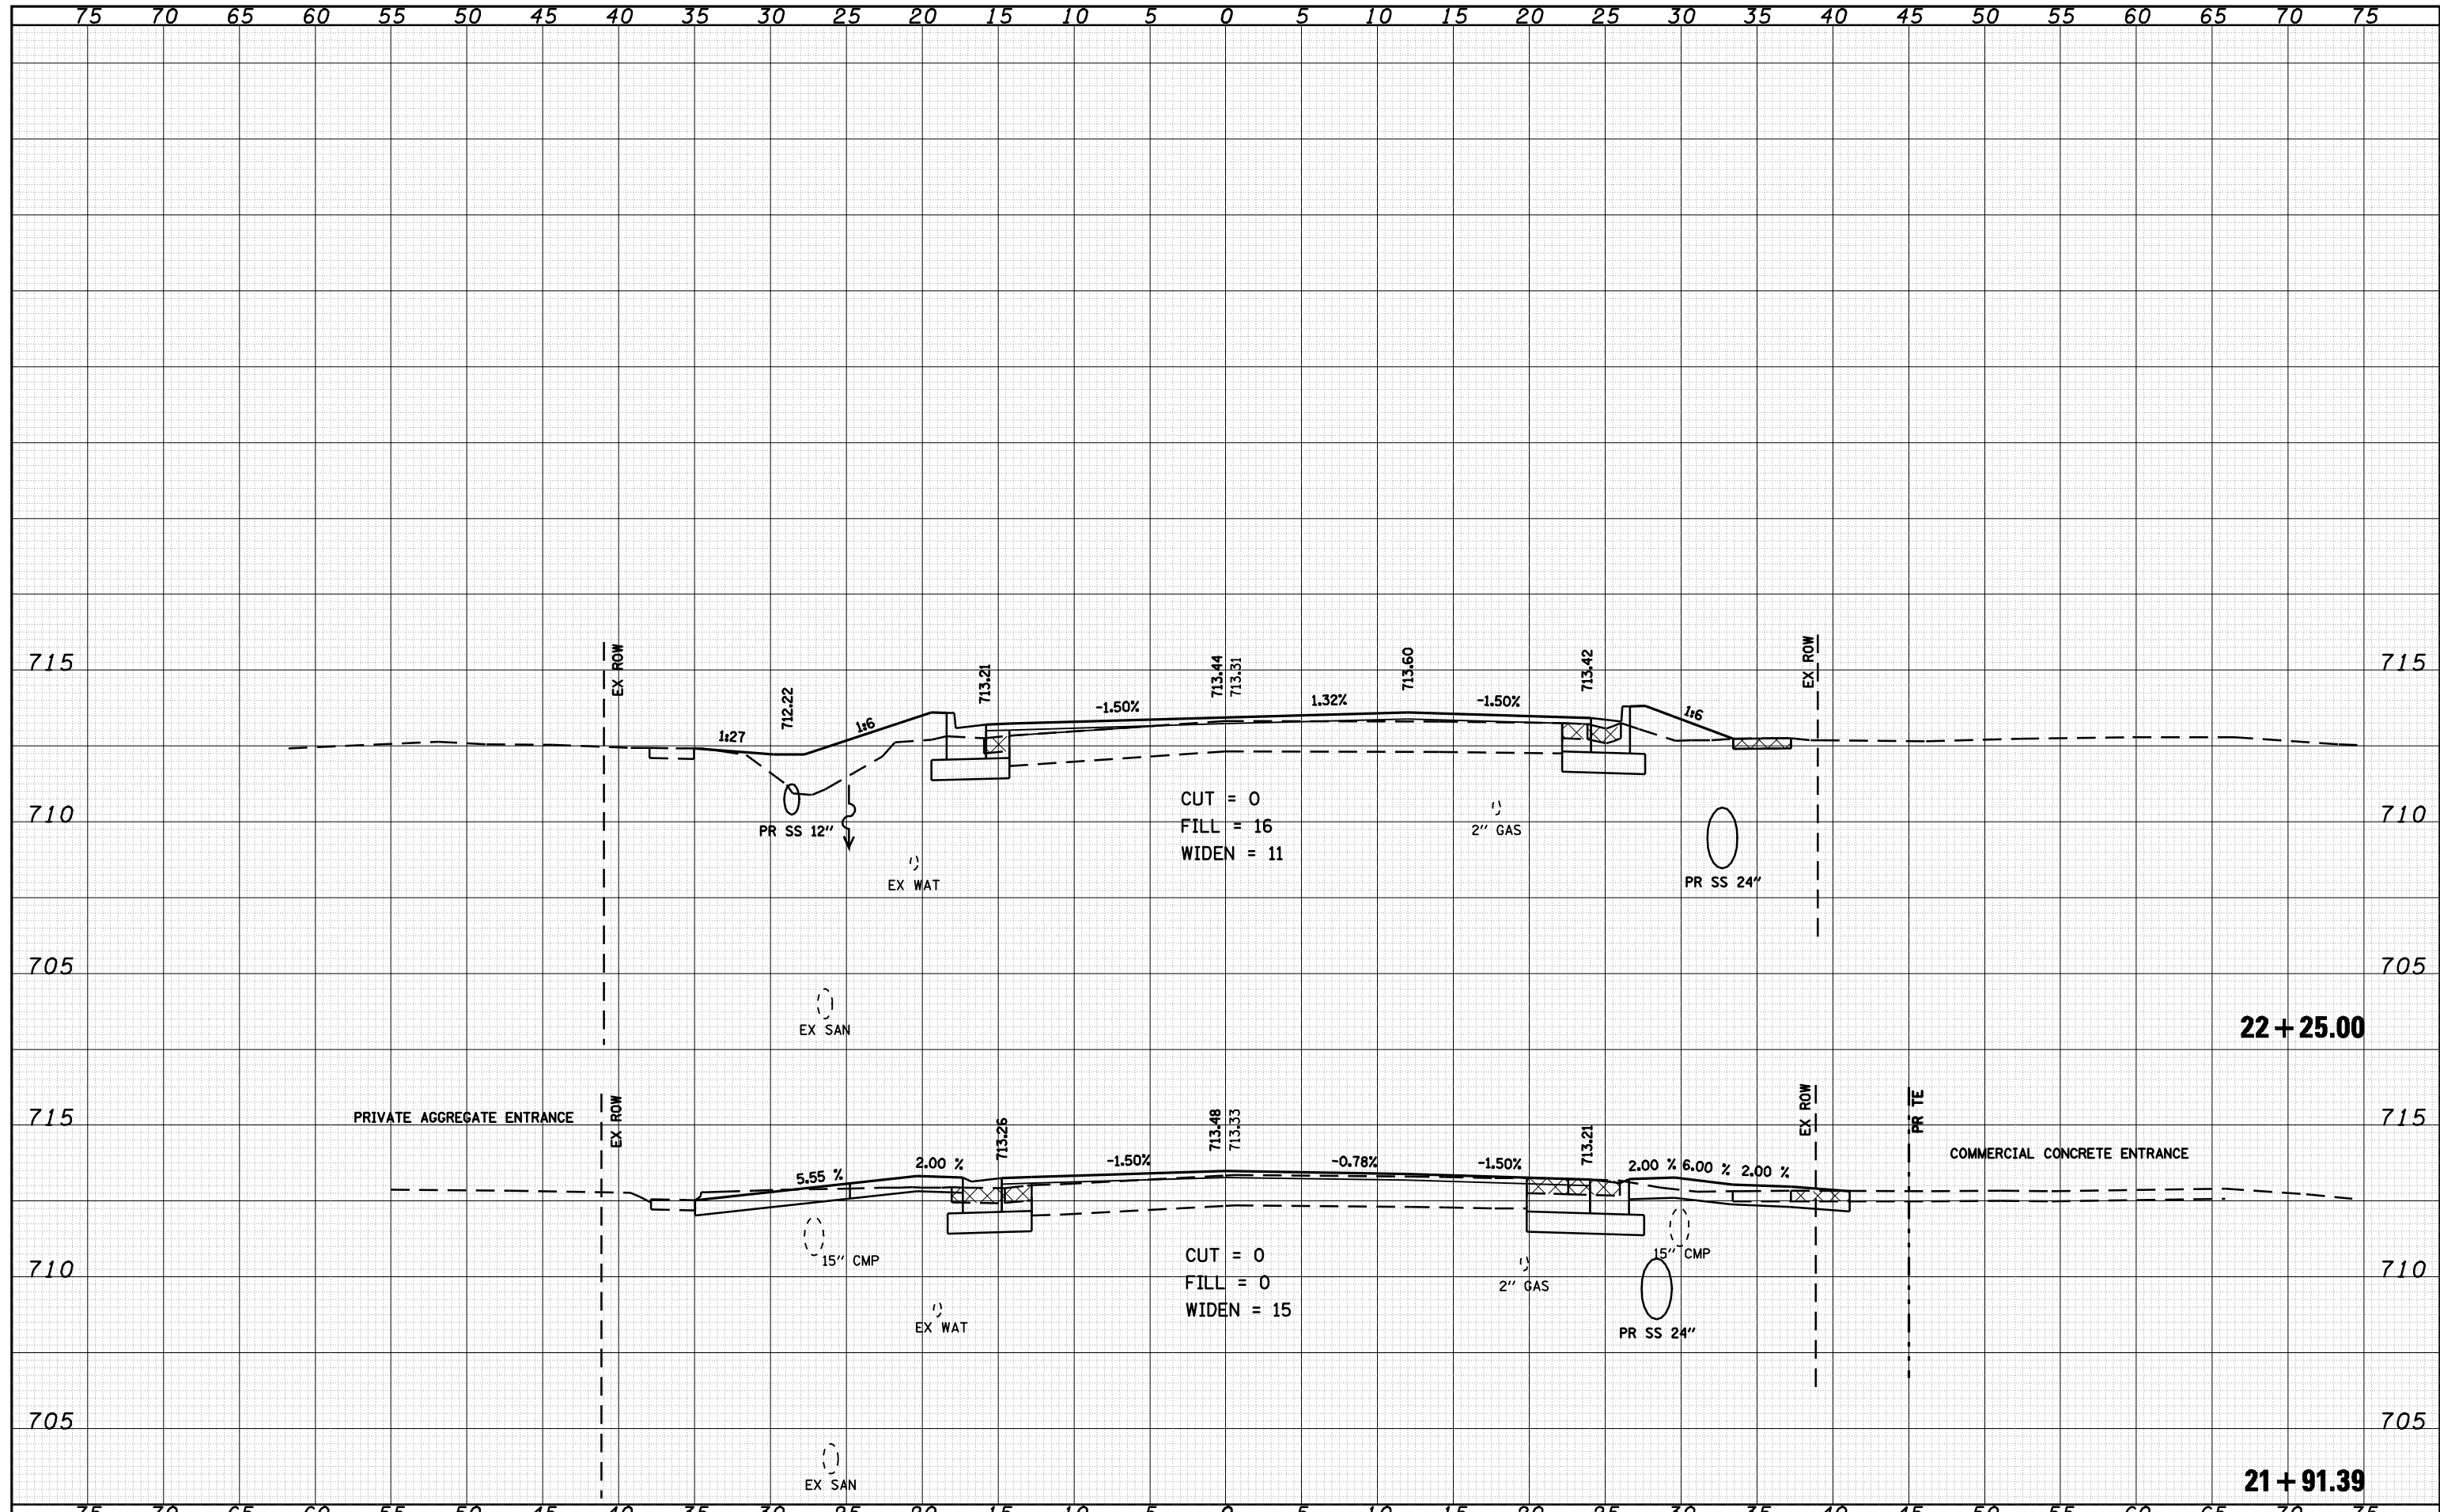

FILE NAME =	USER NAME = laughlir1	DESIGNED -	REVISED -	<b>STATE OF ILLINOIS</b> <b>DEPARTMENT OF TRANSPORTATION</b>	<b>US 24 CROSS SECTIONS</b>		F.A.P. RTE.	SECTION	COUNTY	TOTAL SHEETS	SHEET NO.	
c:\pwork\PWIDOT\LAUGHLINRL\dms20175\d672b60	ksast-e004.dgn	DRAWN -	REVISED -				7(W-1,RS-8,N)	9RS-4	BROWN	177	123	
PLOT SCALE = 10.0000 ' / IN.		CHECKED -	REVISED -		SCALE: 1" = 5'		SHEET NO. 8 OF 50 SHEETS		STA. 21+91.39	TO STA. 22+25.00	CONTRACT NO. 72B60	
PLOT DATE = Oct-08-2009 07:23:48AM		DATE -	REVISED -		FED. ROAD DIST. NO. ILLINOIS FED. AID PROJECT							

FAP 317 (11/15/24) & 550 (11/99)