


DATE	
BY	
FINAL SURVEY	
NOTE BOOK	
NO.	
SURVEYED	
PLOTTED	
TEMPLATE	
AREAS	
CHECKED	

DATE	
BY	
ORIGINAL SURVEY	
NOTE BOOK	
NO.	
SURVEYED	
PLOTTED	
TEMPLATE	
AREAS	
CHECKED	

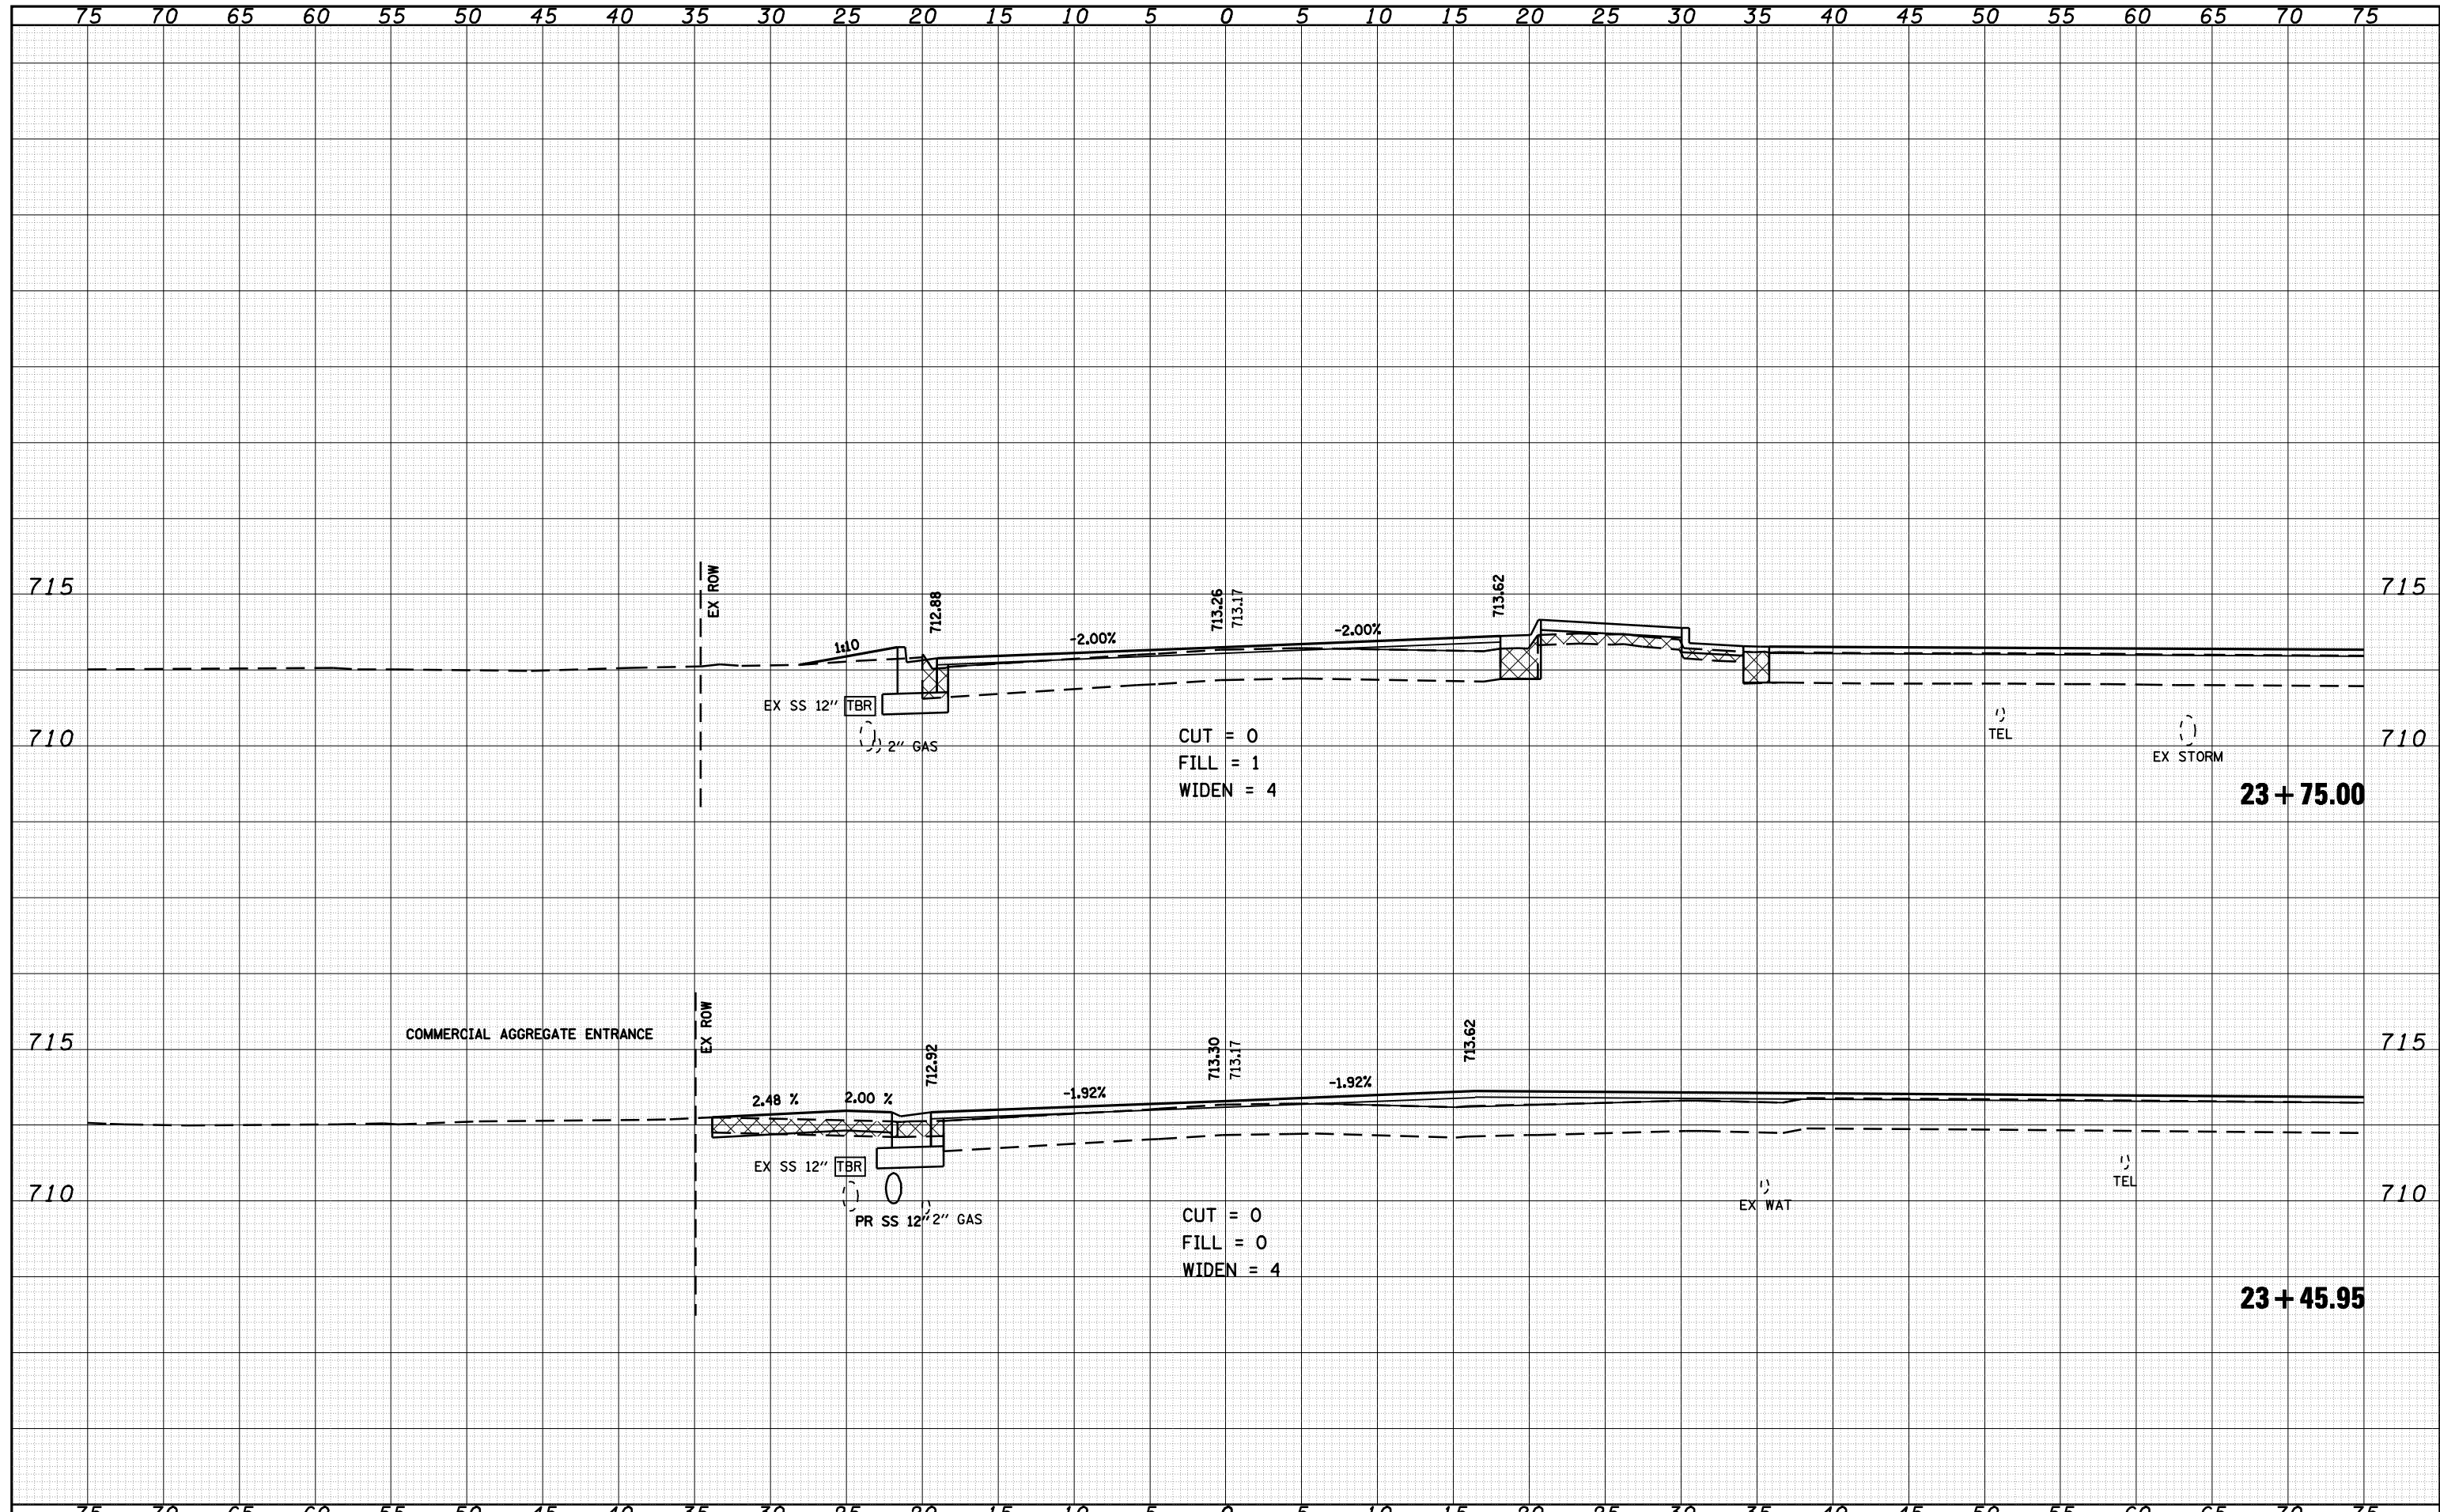

FILE NAME =	USER NAME = laughlrrn1	DESIGNED -	REVISED -	STATE OF ILLINOIS DEPARTMENT OF TRANSPORTATION	US 24 CROSS SECTIONS		F.A.P. RTE.	SECTION	COUNTY	TOTAL SHEETS	SHEET NO.
c:\pwwork\pwidot\LAUGHLINRL\dms20175\d672b60	ksasht-e004.dgn	DRAWN -	REVISED -				7(W-1,RS-8,N);	9RS-4	BROWN	177	125
PLOT SCALE = 10.0000 ' / IN.		CHECKED -	REVISED -		SCALE: 1" = 5'		SHEET NO. 10 OF 50 SHEETS	STA. 23+45.95	TO STA. 23+75.00	CONTRACT NO. 72B60	
PLOT DATE = Oct-08-2009 07:24:09AM		DATE -	REVISED -		FED. ROAD DIST. NO. ILLINOIS FED. AID PROJECT						

• FAP 317 (1/5/24) & 550 (1/1/99)