


DATE	
BY	
FINAL SURVEY	SURVEYED
NOTE BOOK	PLOTTED
NO.	TEMPLATE
	AREAS CHECKED

DATE	
BY	
ORIGINAL SURVEY	SURVEYED
NOTE BOOK	PLOTTED
NO.	TEMPLATE
	AREAS CHECKED

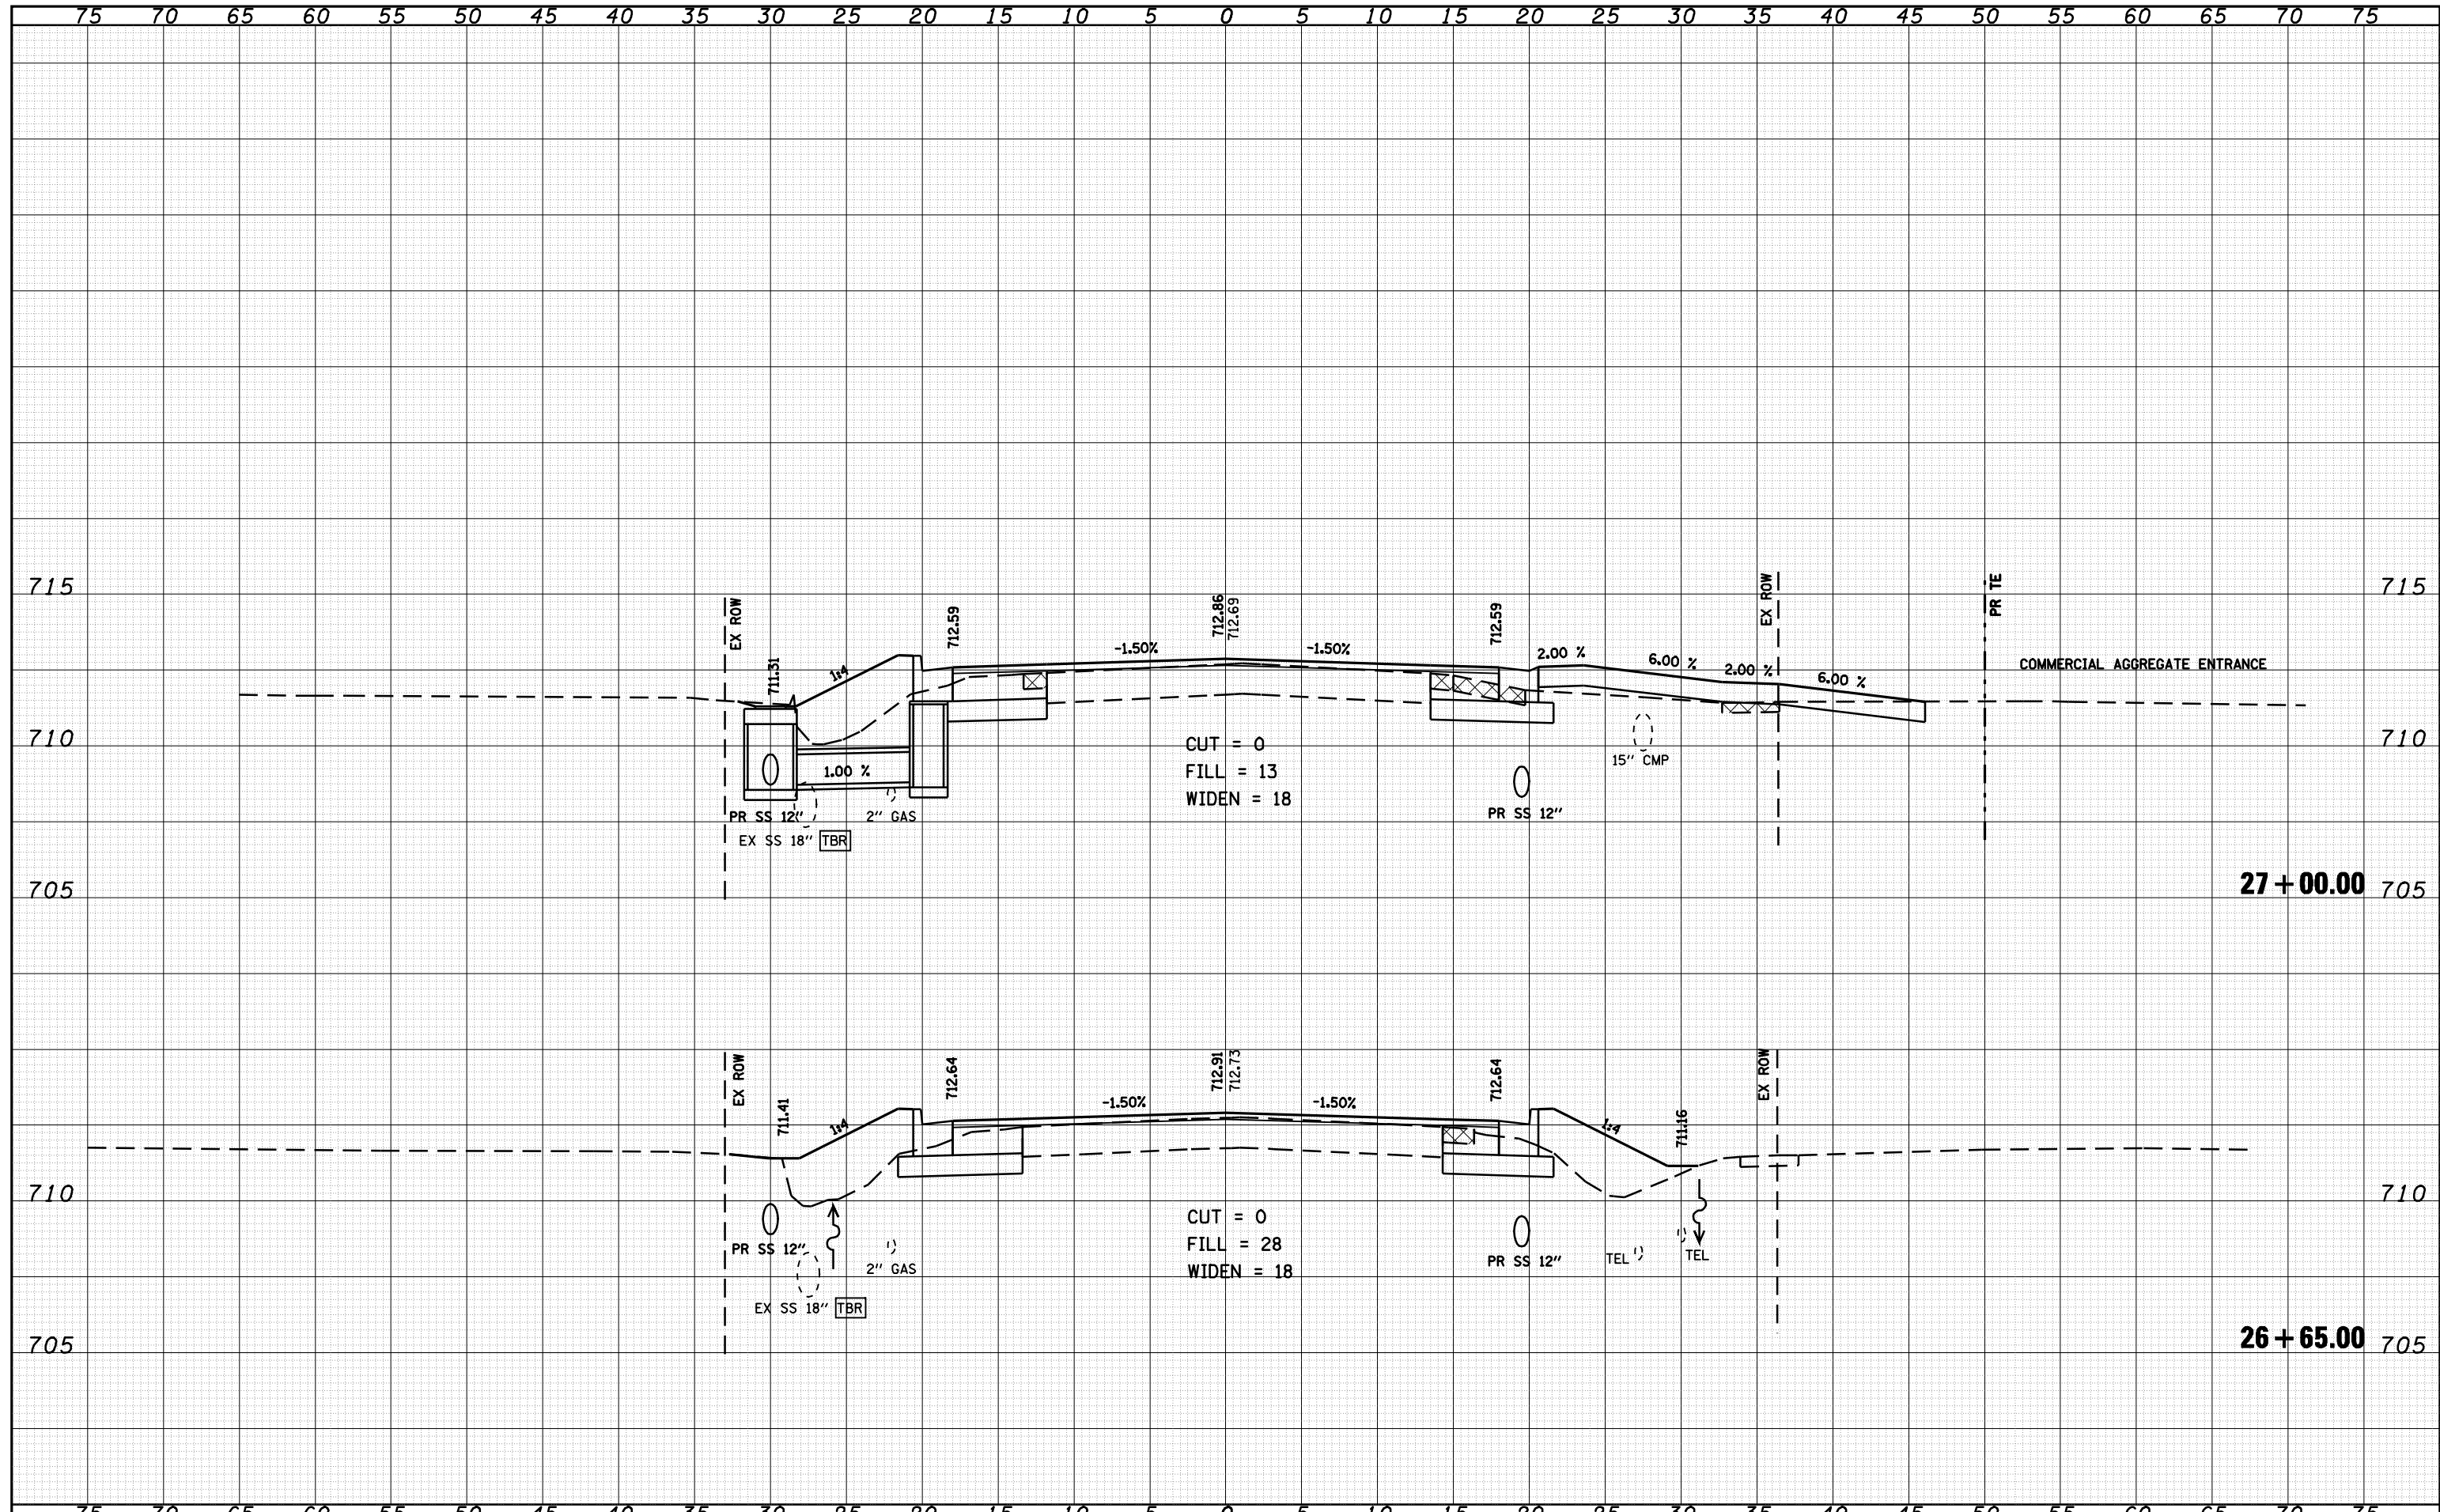

FILE NAME = o:\pwork\PWIDOT\LAUGHLINRL\dms20175\d672b60

USER NAME = laughlinr1
 xasht-e004.dgn
 PLOT SCALE = 10.0000 ' / IN.
 PLOT DATE = Oct-08-2009 07:24:50AM

DESIGNED -
 DRAWN -
 CHECKED -
 DATE -

REVISED -
 REVISED -
 REVISED -
 REVISED -

**STATE OF ILLINOIS
 DEPARTMENT OF TRANSPORTATION**

US 24 CROSS SECTIONS
 SCALE: 1" = 5'
 SHEET NO. 14 OF 50 SHEETS
 STA. 26+65.00 TO STA. 27+00.00

F.A.P. RTE.	SECTION	COUNTY	TOTAL SHEETS	SHEET NO.
*	7(W-1,RS-8,N); 9RS-4	BROWN	177	129
CONTRACT NO. 72B60				
FED. ROAD DIST. NO. ILLINOIS FED. AID PROJECT				

* FAP 317 (1/5/24) & 550 (1/99)