


DATE	
BY	
SURVEYED	
PLOTTED	
TEMPLATE	
NOTE BOOK	
AREAS CHECKED	
NO.	

DATE	
BY	
SURVEYED	
PLOTTED	
TEMPLATE	
NOTE BOOK	
AREAS CHECKED	
NO.	

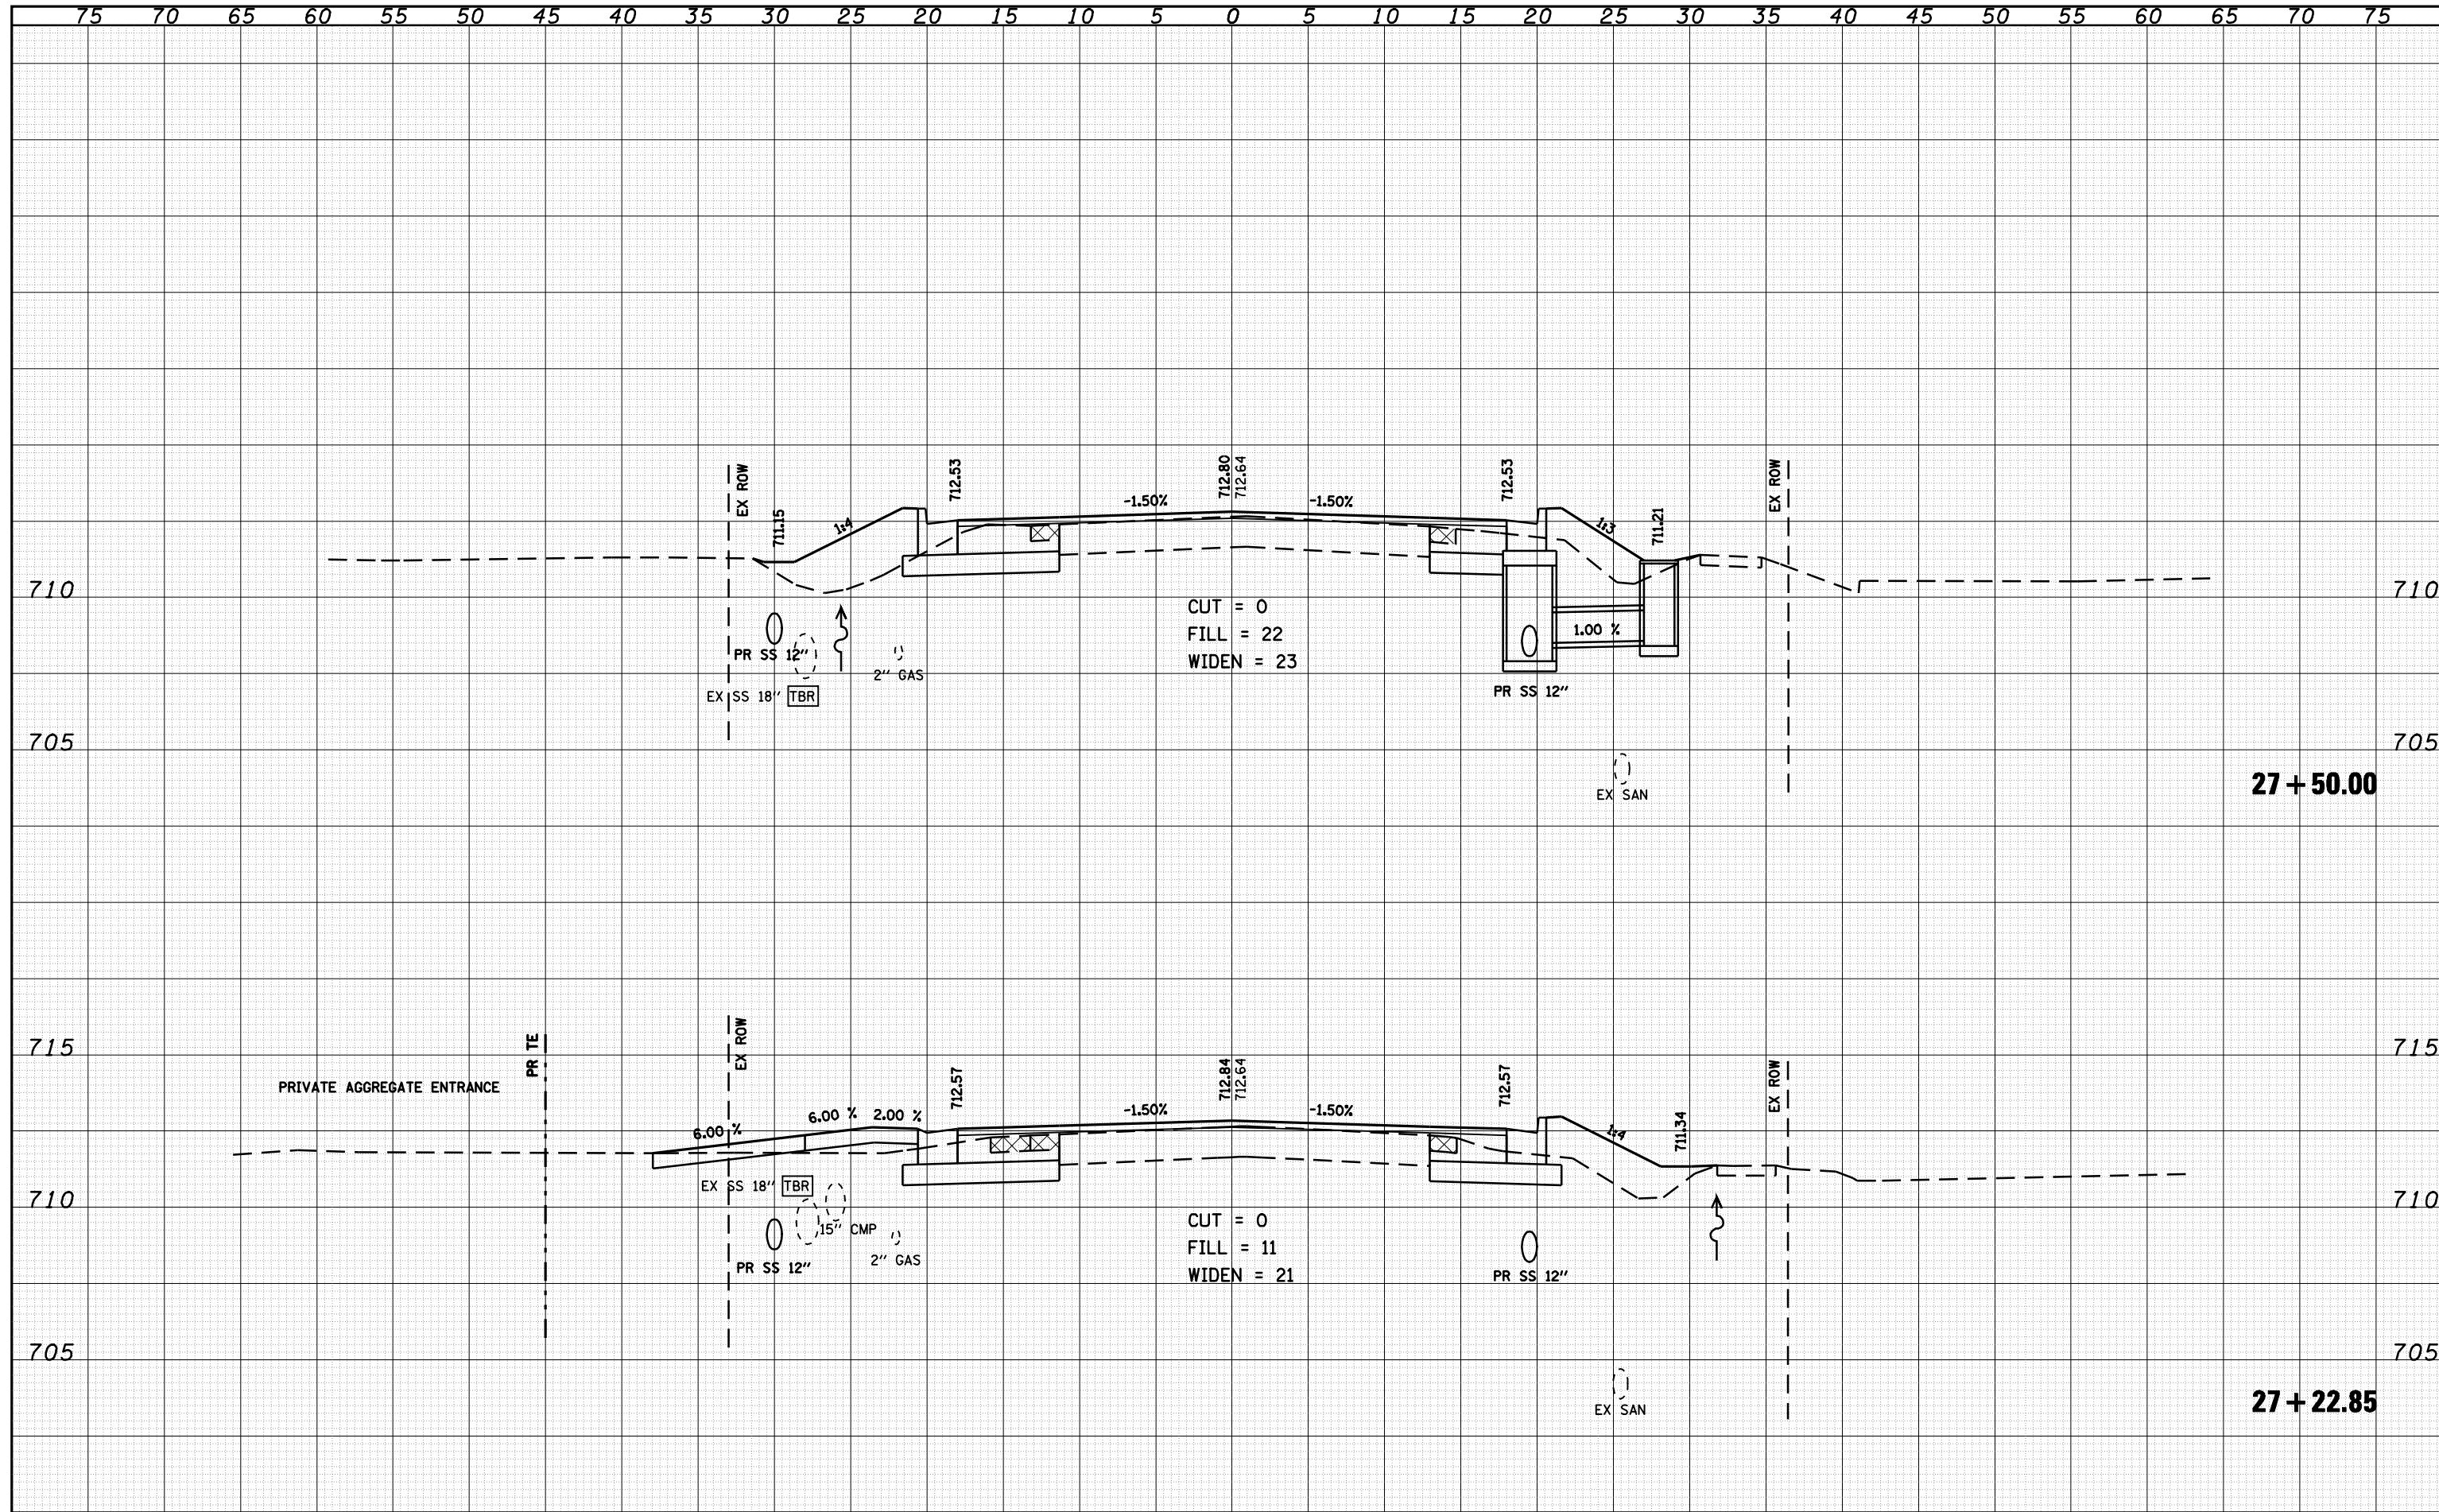

FILE NAME =	USER NAME = laughlinr1	DESIGNED -	REVISED -	<b>STATE OF ILLINOIS</b> <b>DEPARTMENT OF TRANSPORTATION</b>	<b>US 24 CROSS SECTIONS</b>		F.A.P. RTE.	SECTION	COUNTY	TOTAL SHEETS	SHEET NO.	
c:\pwwork\pwwid\DOT\LAUGHLINRL\dms20175\d672b60	ksasht-e004.dgn	DRAWN -	REVISED -				7(W-1,RS-8,N)	9RS-4	BROWN	177	130	
PLOT SCALE = 10.0000 ' / IN.		CHECKED -	REVISED -		SCALE: 1" = 5'		SHEET NO. 15 OF 50 SHEETS		STA. 27+22.85	TO STA. 27+50.00	CONTRACT NO. 72B60	
PLOT DATE = Oct-08-2009 07:25:00AM		DATE -	REVISED -		FED. ROAD DIST. NO. ILLINOIS FED. AID PROJECT							

• FAP 317 (15 24) & 550 (1 99)