


DATE	
BY	
FINAL SURVEY	SURVEYED
NOTE BOOK	PLOTTED
NO.	TEMPLATE
	AREAS CHECKED
	AREAS CHECKED

DATE	
BY	
ORIGINAL SURVEY	SURVEYED
NOTE BOOK	PLOTTED
NO.	TEMPLATE
	AREAS CHECKED
	AREAS CHECKED

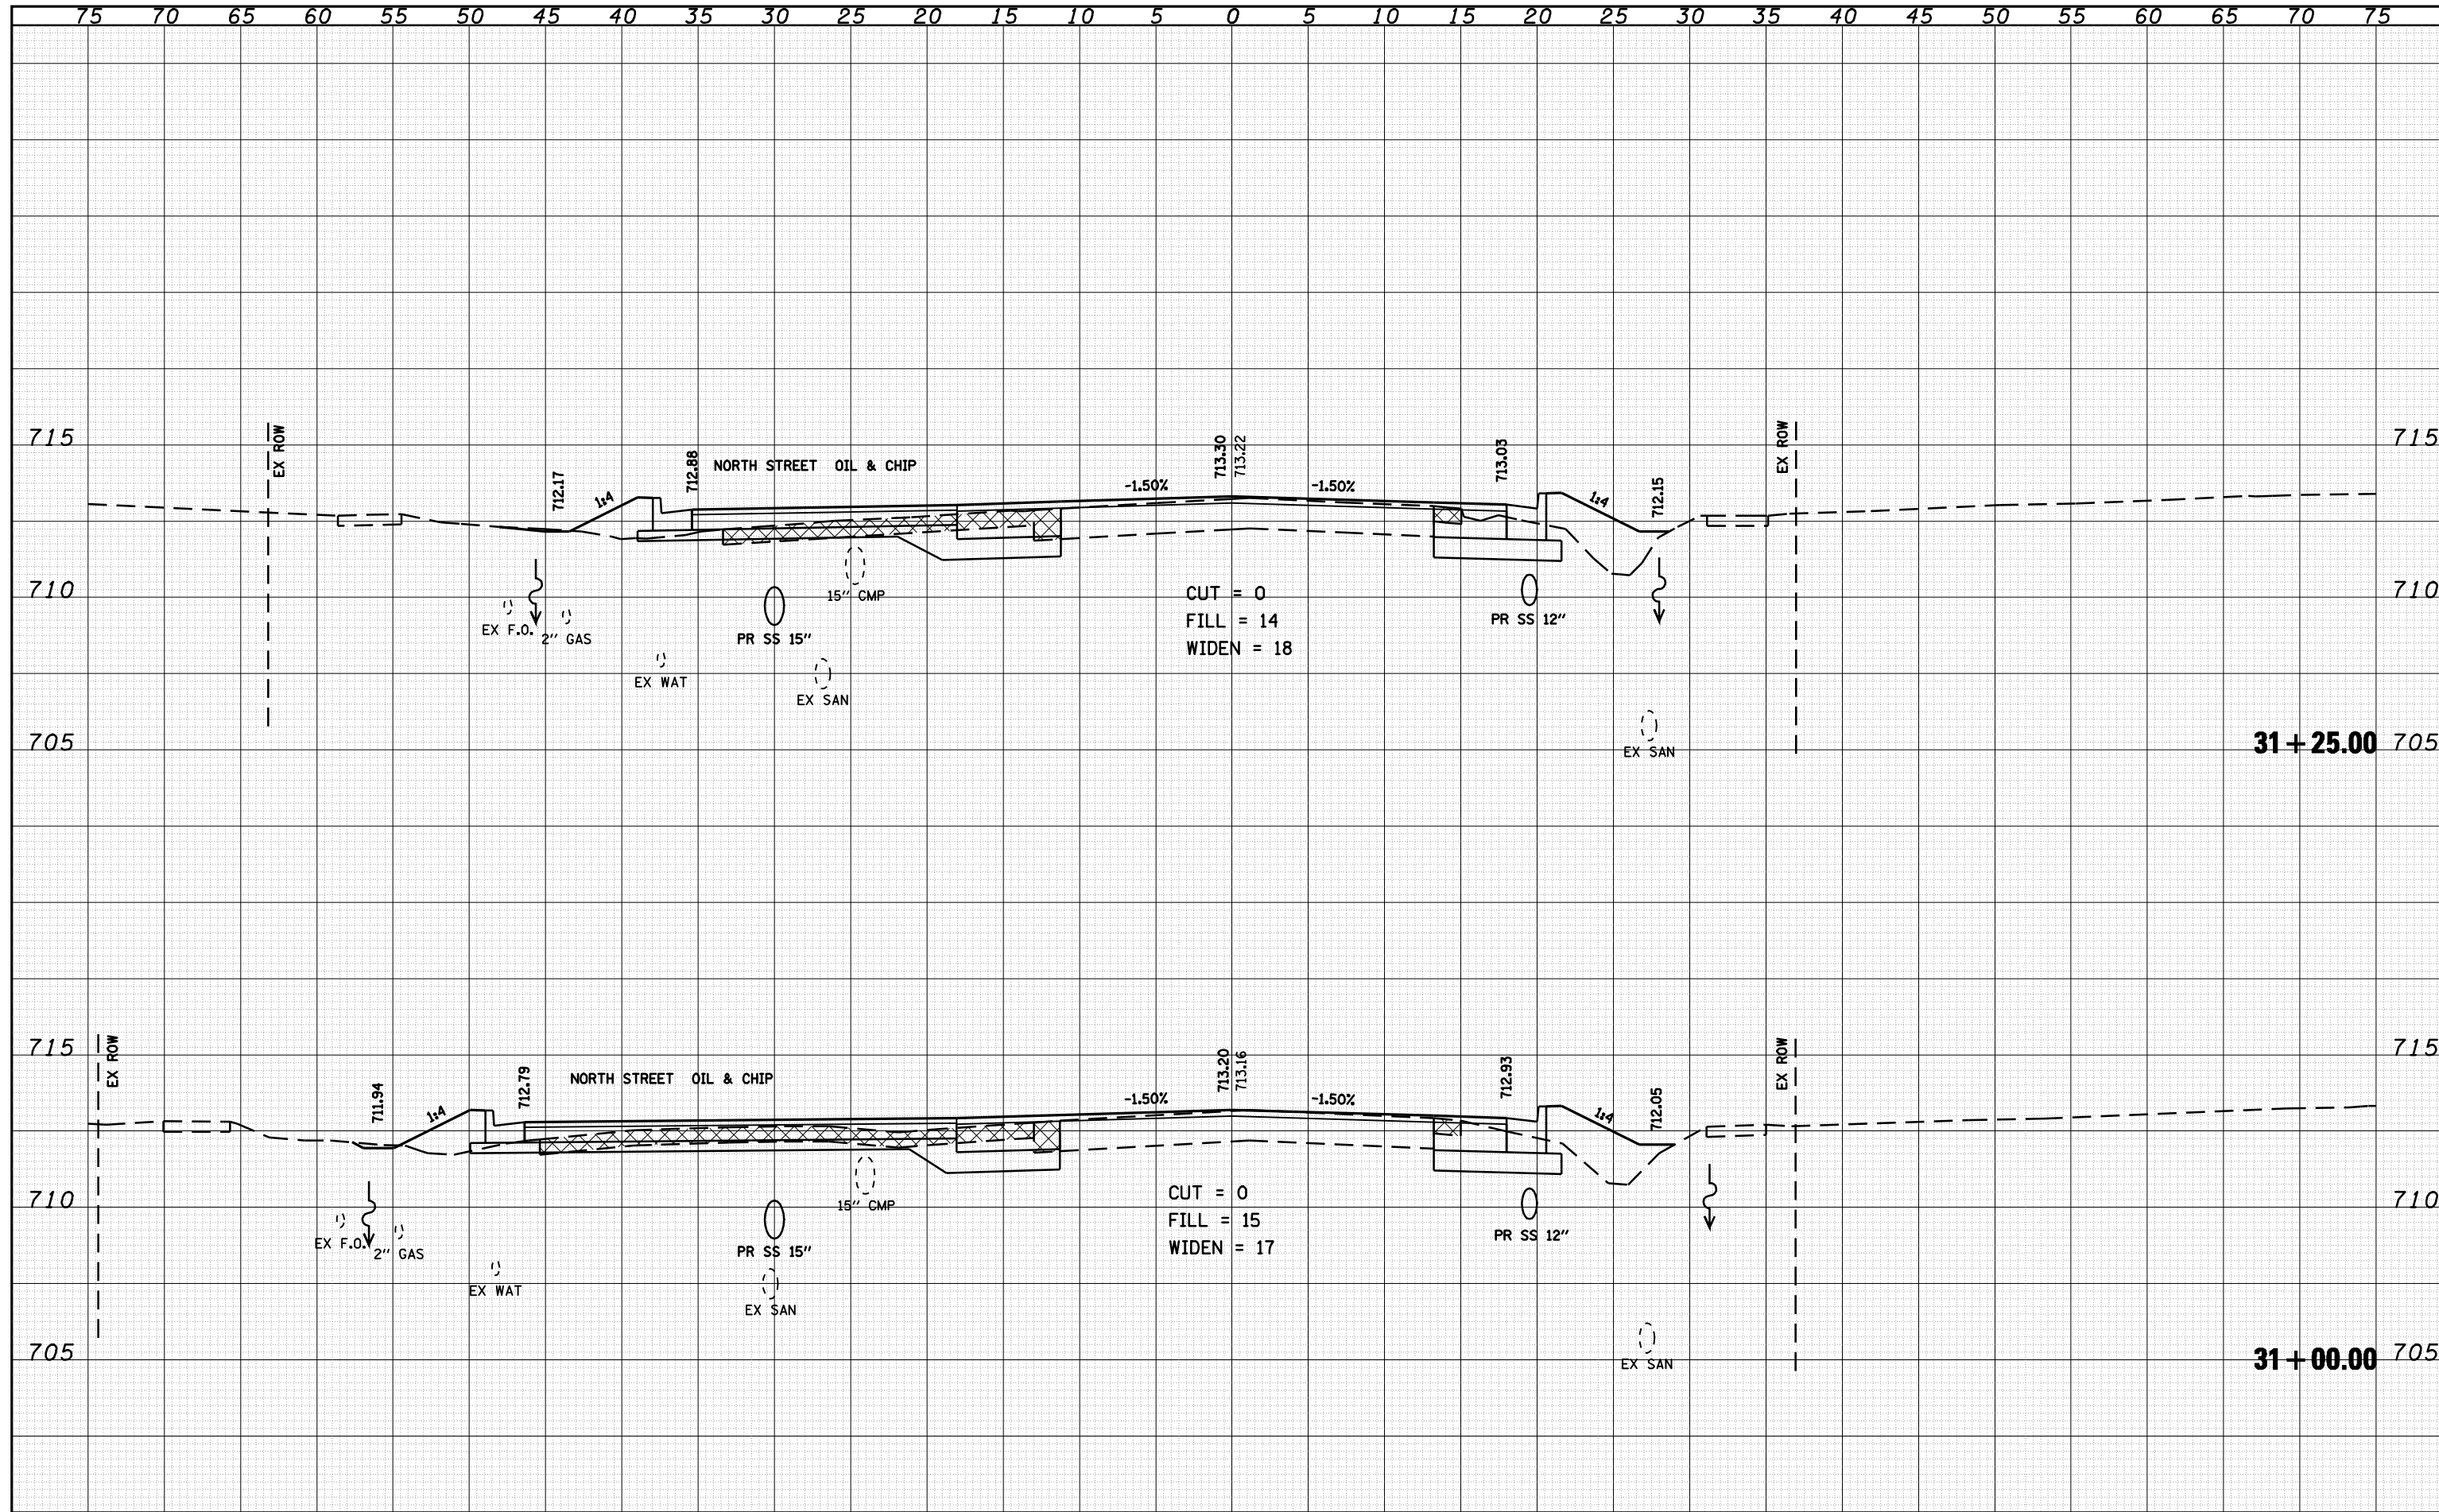

FILE NAME =	USER NAME = laughl1r1	DESIGNED -	REVISED -	STATE OF ILLINOIS DEPARTMENT OF TRANSPORTATION	US 24 CROSS SECTIONS		F.A.P. RTE.	SECTION	COUNTY	TOTAL SHEETS	SHEET NO.	
c:\pwork\p\WIDOT\LAUGHLINRL\dms20175\d672b60	ksast-e004.dgn	DRAWN -	REVISED -		7(W-1,RS-8,N);	9RS-4	BROWN	177	135			
PLOT SCALE = 10.0000 ' / IN.	CHECKED -	REVISED -	REVISED -		CONTRACT NO. 72B60							
PLOT DATE = Oct-08-2009 07:25:50AM	DATE -	REVISED -	REVISED -		FED. ROAD DIST. NO.	ILLINOIS FED. AID PROJECT						
				SCALE: 1" = 5'		SHEET NO. 20 OF 50 SHEETS	STA. 31+00.00	TO STA. 31+25.00				

FAP 317 (15 24) & 550 (11 99)