


DATE	
BY	
SURVEYED	
PLOTTED	
TEMPLATE	
NOTE BOOK	
AREAS CHECKED	
NO.	

DATE	
BY	
SURVEYED	
PLOTTED	
TEMPLATE	
NOTE BOOK	
AREAS CHECKED	
NO.	

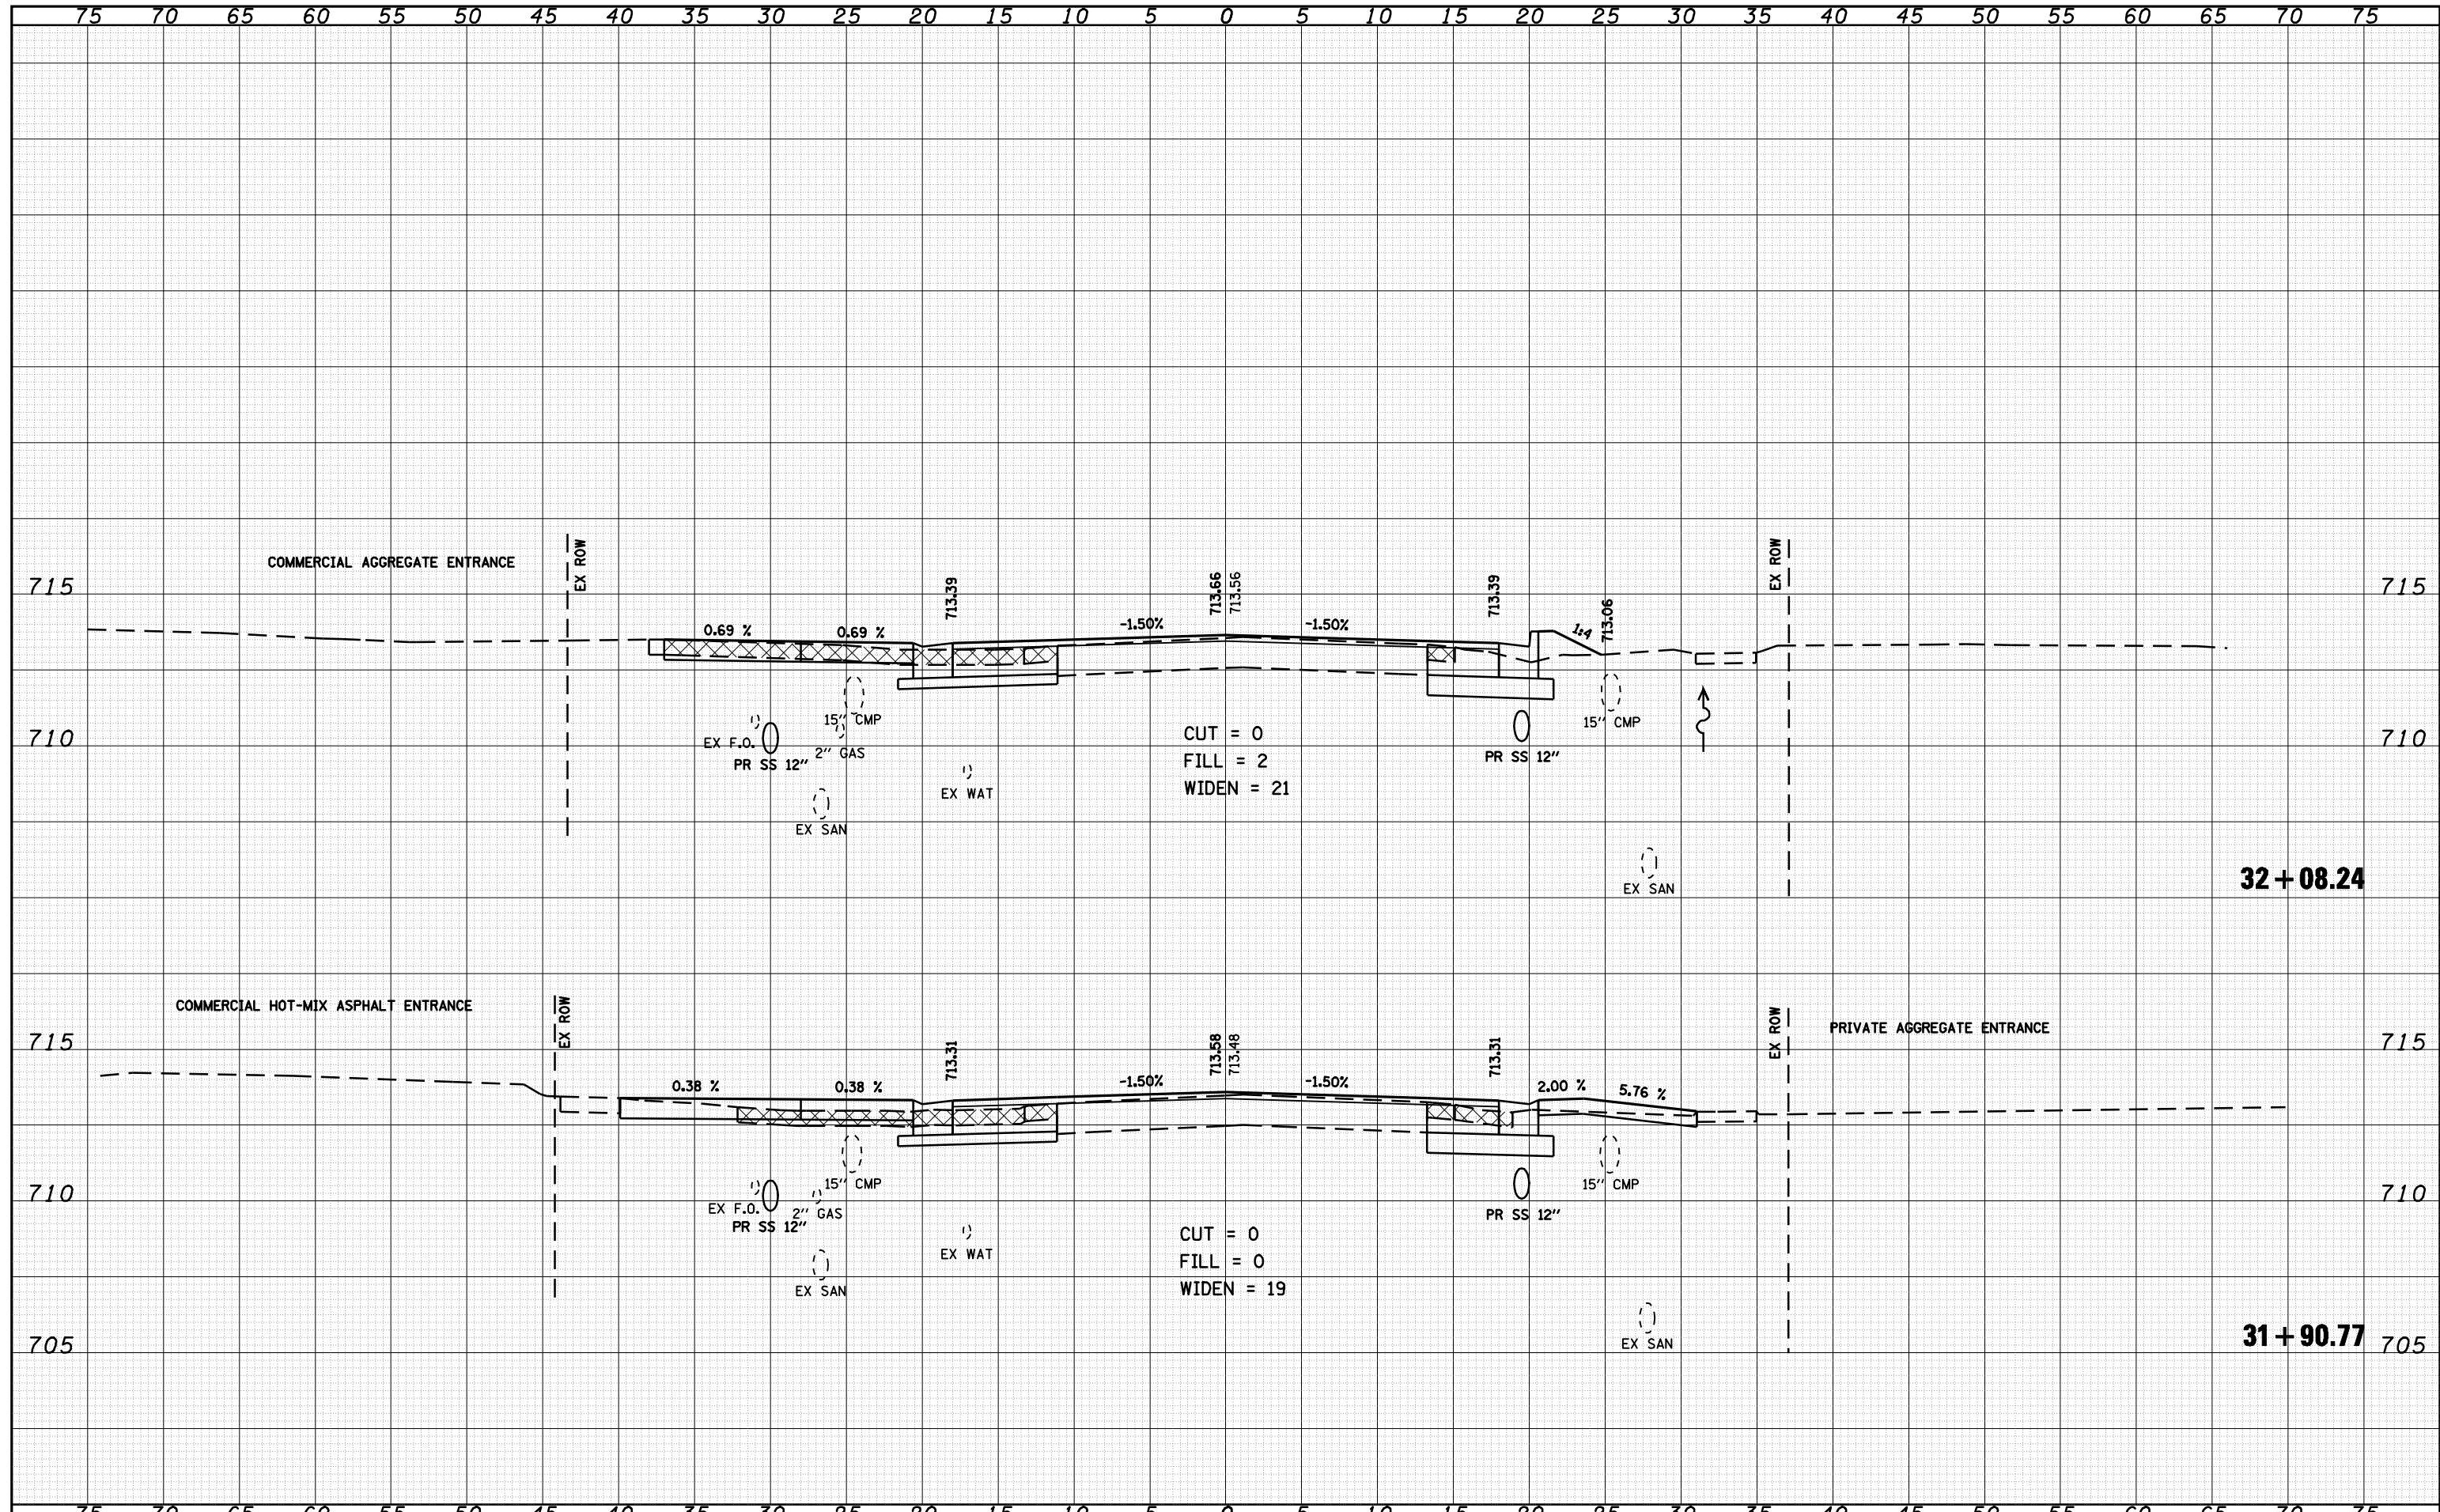

FILE NAME =	USER NAME = laughlir1	DESIGNED -	REVISED -	<b>STATE OF ILLINOIS</b> <b>DEPARTMENT OF TRANSPORTATION</b>	<b>US 24 CROSS SECTIONS</b>		F.A.P. RTE.	SECTION	COUNTY	TOTAL SHEETS	SHEET NO.	
c:\pwork\pwidot\LAUGHLINRL\dms20175\d672b60	ksasht-e004.dgn	DRAWN -	REVISED -				7(W-1,RS-8,N); 9RS-4	BROWN	177	137		
PLOT SCALE = 10.0000 ' / IN.		CHECKED -	REVISED -		SCALE: 1" = 5'		SHEET NO. 22 OF 50 SHEETS	STA. 31+90.77	TO STA. 32+08.24	CONTRACT NO. 72B60		
PLOT DATE = Oct-08-2009 07:26:12AM		DATE -	REVISED -		FED. ROAD DIST. NO. ILLINOIS FED. AID PROJECT							

FAP 317 (1/15/24) & 550 (1/1/99)