


DATE	
BY	
FINAL SURVEY	
PLOTTED	
NOTE BOOK	
AREAS CHECKED	

DATE	
BY	
ORIGINAL SURVEY	
PLOTTED	
NOTE BOOK	
AREAS CHECKED	

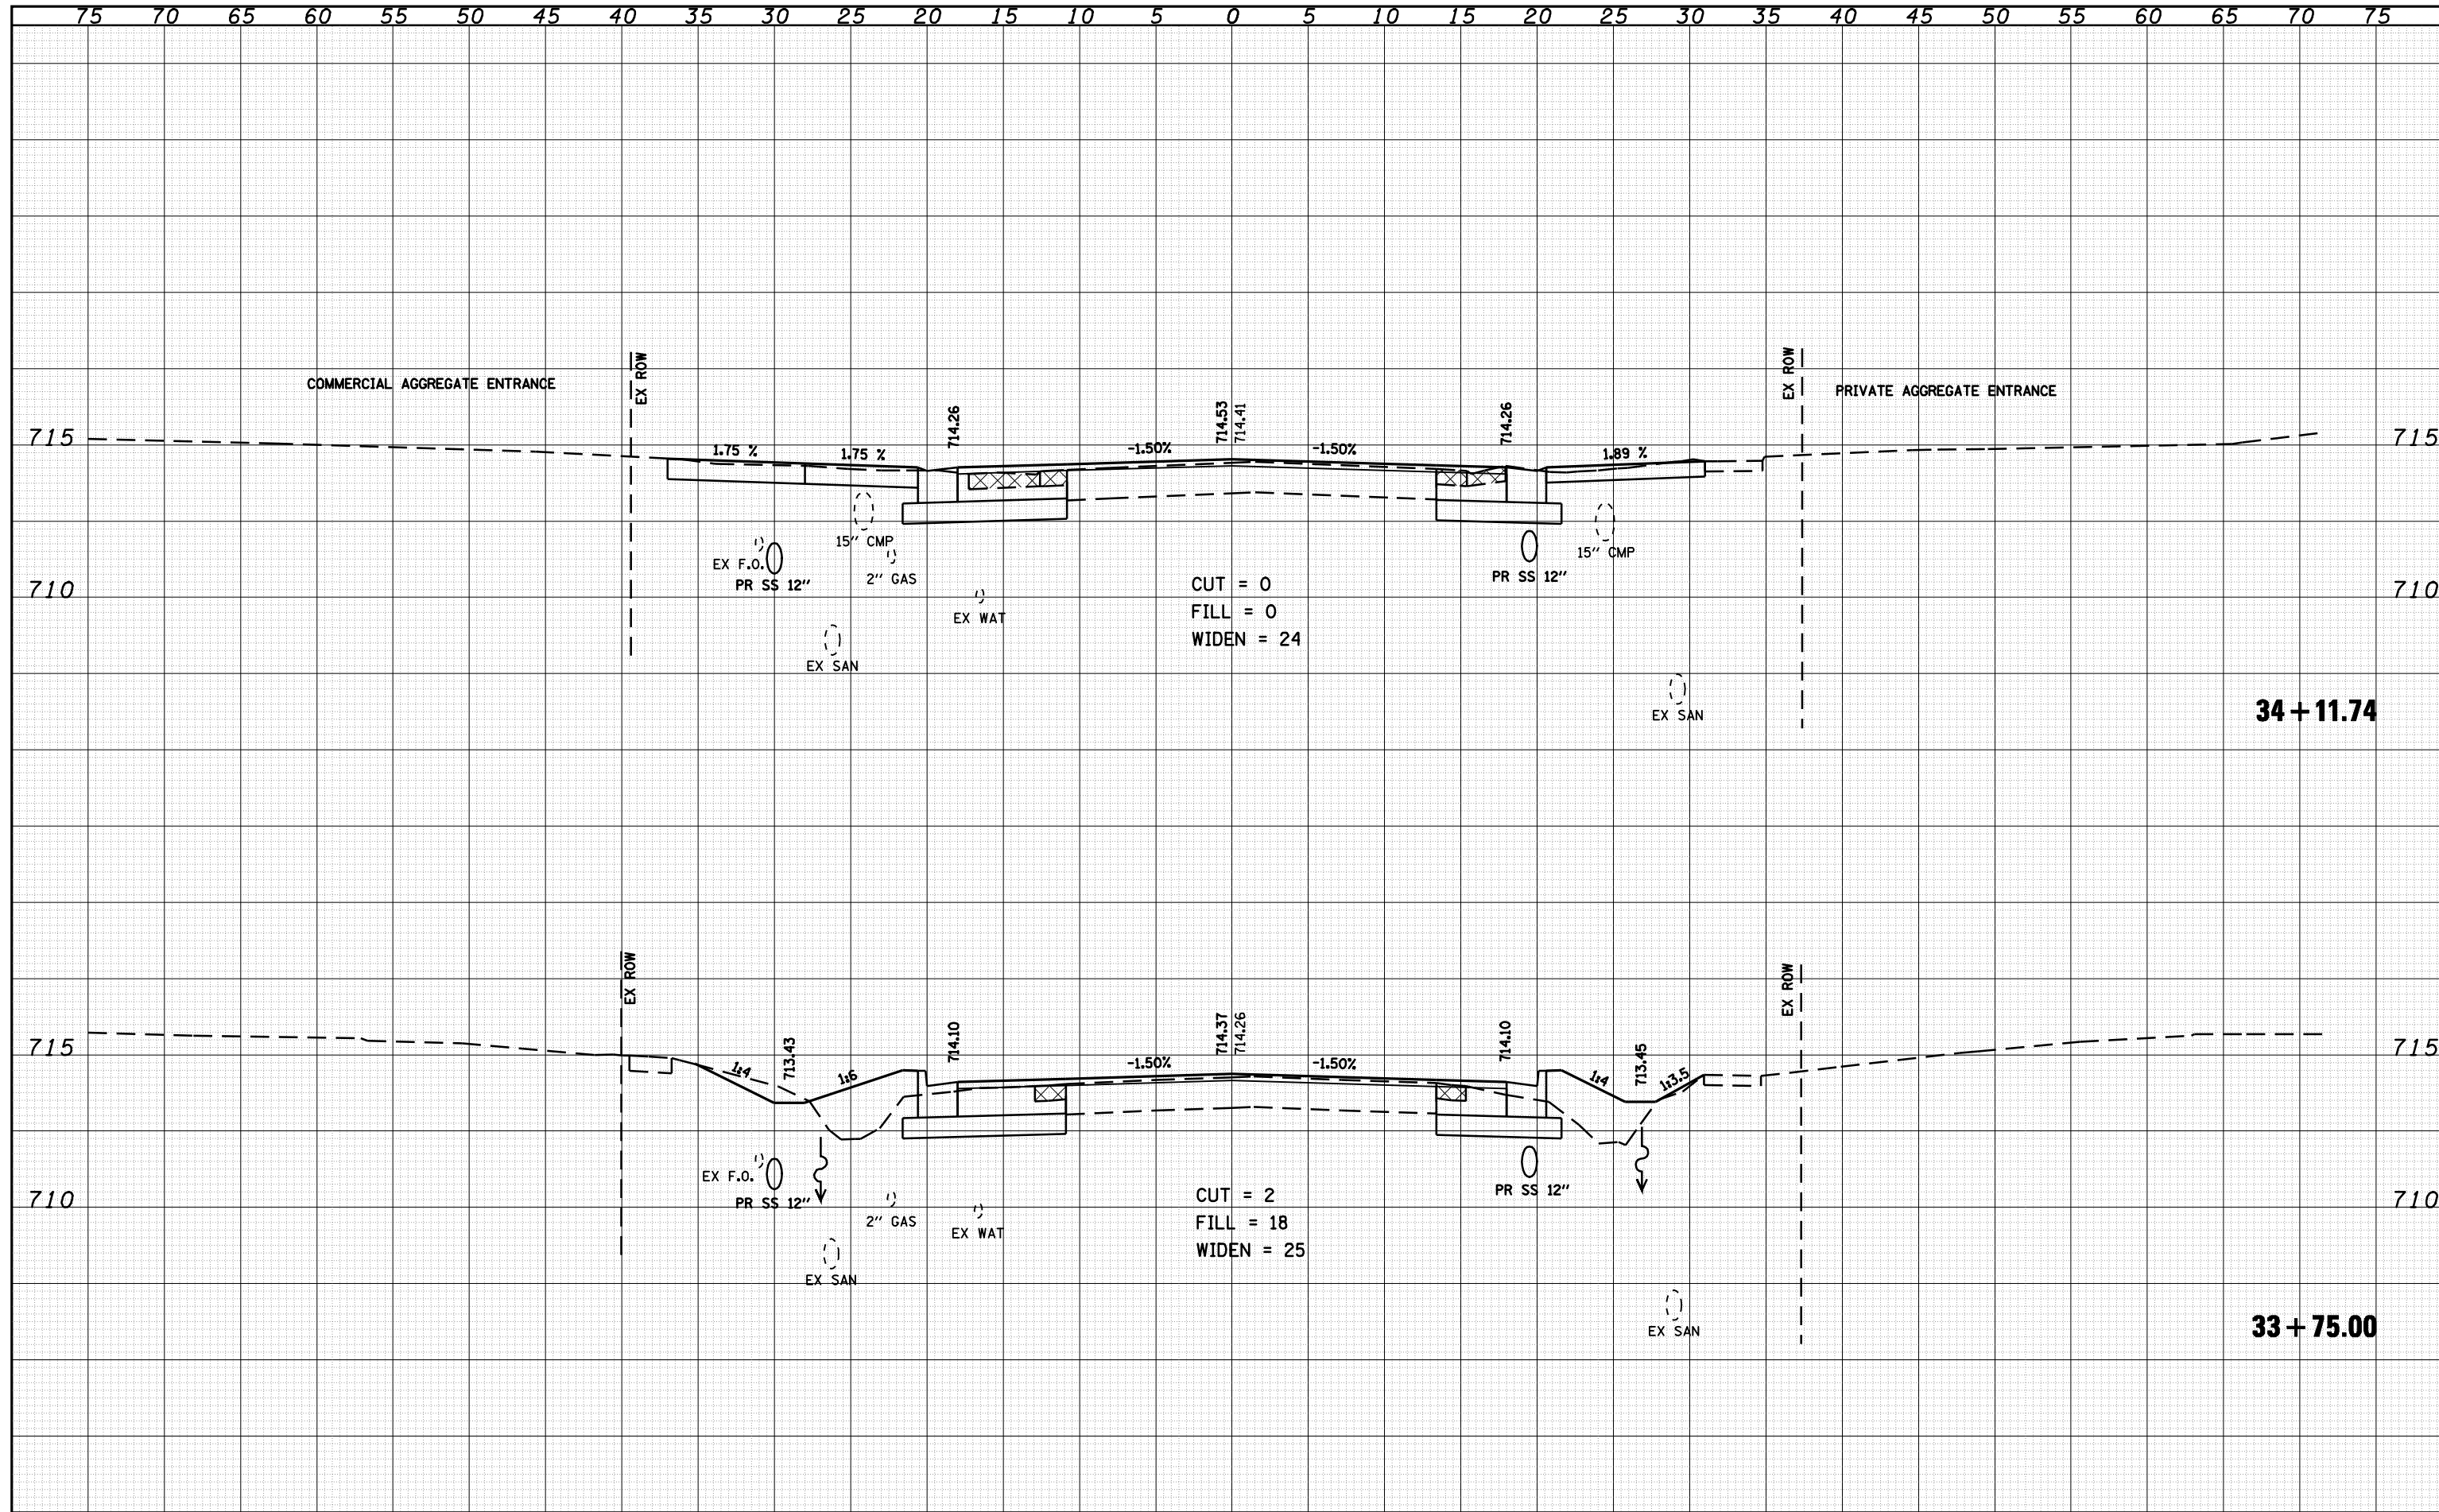

FILE NAME =	USER NAME = laughlinr1	DESIGNED -	REVISED -	STATE OF ILLINOIS DEPARTMENT OF TRANSPORTATION	US 24 CROSS SECTIONS		F.A.P. RTE.	SECTION	COUNTY	TOTAL SHEETS	SHEET NO.
c:\pwwork\pwwid07\LAUGHLINRL\dms20175\46726.dgn	ksasht-e004.dgn	DRAWN -	REVISED -		SCALE: 1" = 5'	SHEET NO. 25 OF 50 SHEETS	STA. 33+75.00 TO STA. 34+11.74	7(W-1,RS-8,N); 9RS-4	BROWN	177	140
PLOT SCALE = 10.0000 ' / IN.		CHECKED -	REVISED -				CONTRACT NO. 72B60				
PLOT DATE = Oct-08-2009 07:26:44AM		DATE -	REVISED -								

FAP 317 (15 24) & 550 (1 99)