


DATE	
BY	
SURVEYED	
PLOTTED	
TEMPLATE	
NOTE BOOK	
AREAS CHECKED	
NO.	

DATE	
BY	
SURVEYED	
PLOTTED	
TEMPLATE	
NOTE BOOK	
AREAS CHECKED	
NO.	

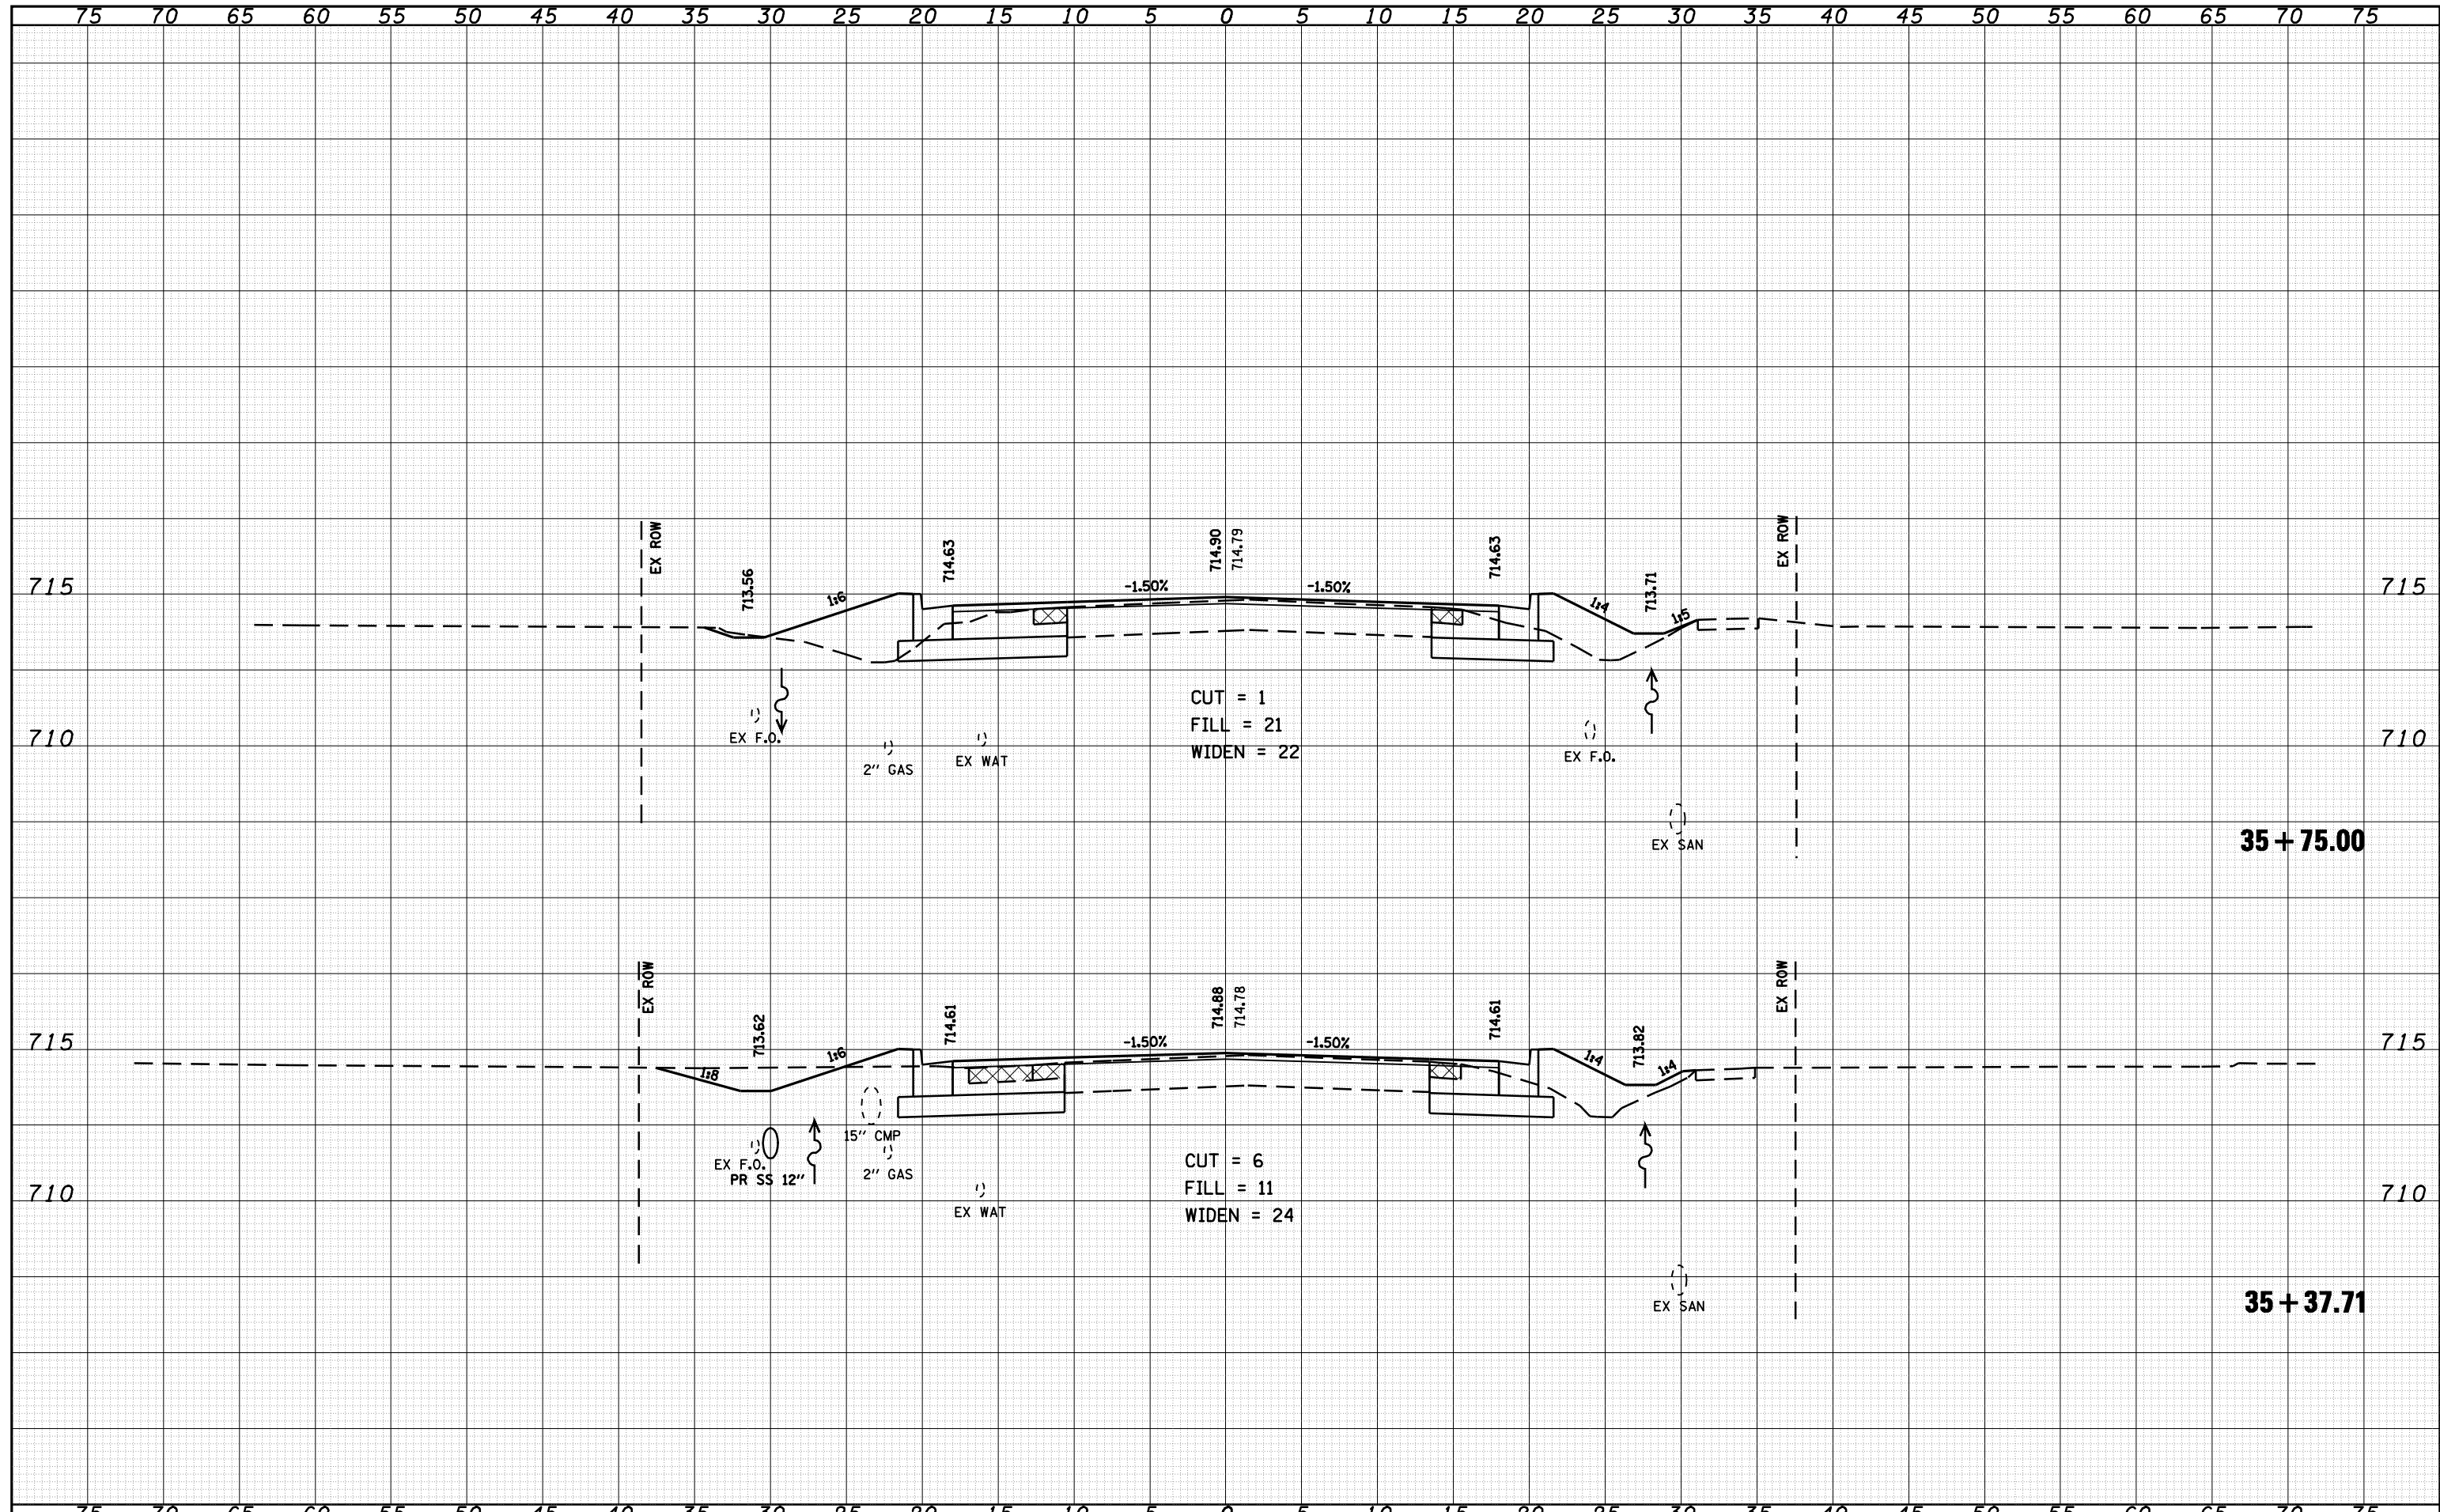

FILE NAME =	USER NAME = laughlir1	DESIGNED -	REVISED -	<b>STATE OF ILLINOIS</b> <b>DEPARTMENT OF TRANSPORTATION</b>	<b>US 24 CROSS SECTIONS</b>		F.A.P. RTE.	SECTION	COUNTY	TOTAL SHEETS	SHEET NO.
c:\pwork\pwork\LAUGHLIN\lms20175\ld672b60	laughlir1.dgn	DRAWN -	REVISED -		7(W-1,RS-8,N);	9RS-4	BROWN	177	142		
PLOT SCALE = 10.0000 ' / IN.		CHECKED -	REVISED -		CONTRACT NO. 72B60						
PLOT DATE = Oct-08-2009 07:27:05AM		DATE -	REVISED -		ILLINOIS FED. AID PROJECT						
				SCALE: 1" = 5'		SHEET NO. 27 OF 50 SHEETS		STA. 35+37.71 TO STA. 35+75.00			

FAP 317 (11/15/24) & 550 (11/99)