


DATE	
BY	
FINAL SURVEY	SURVEYED
NOTE BOOK	PLOTTED
NO.	TEMPLATE
	AREAS CHECKED

DATE	
BY	
ORIGINAL SURVEY	SURVEYED
NOTE BOOK	PLOTTED
NO.	TEMPLATE
	AREAS CHECKED

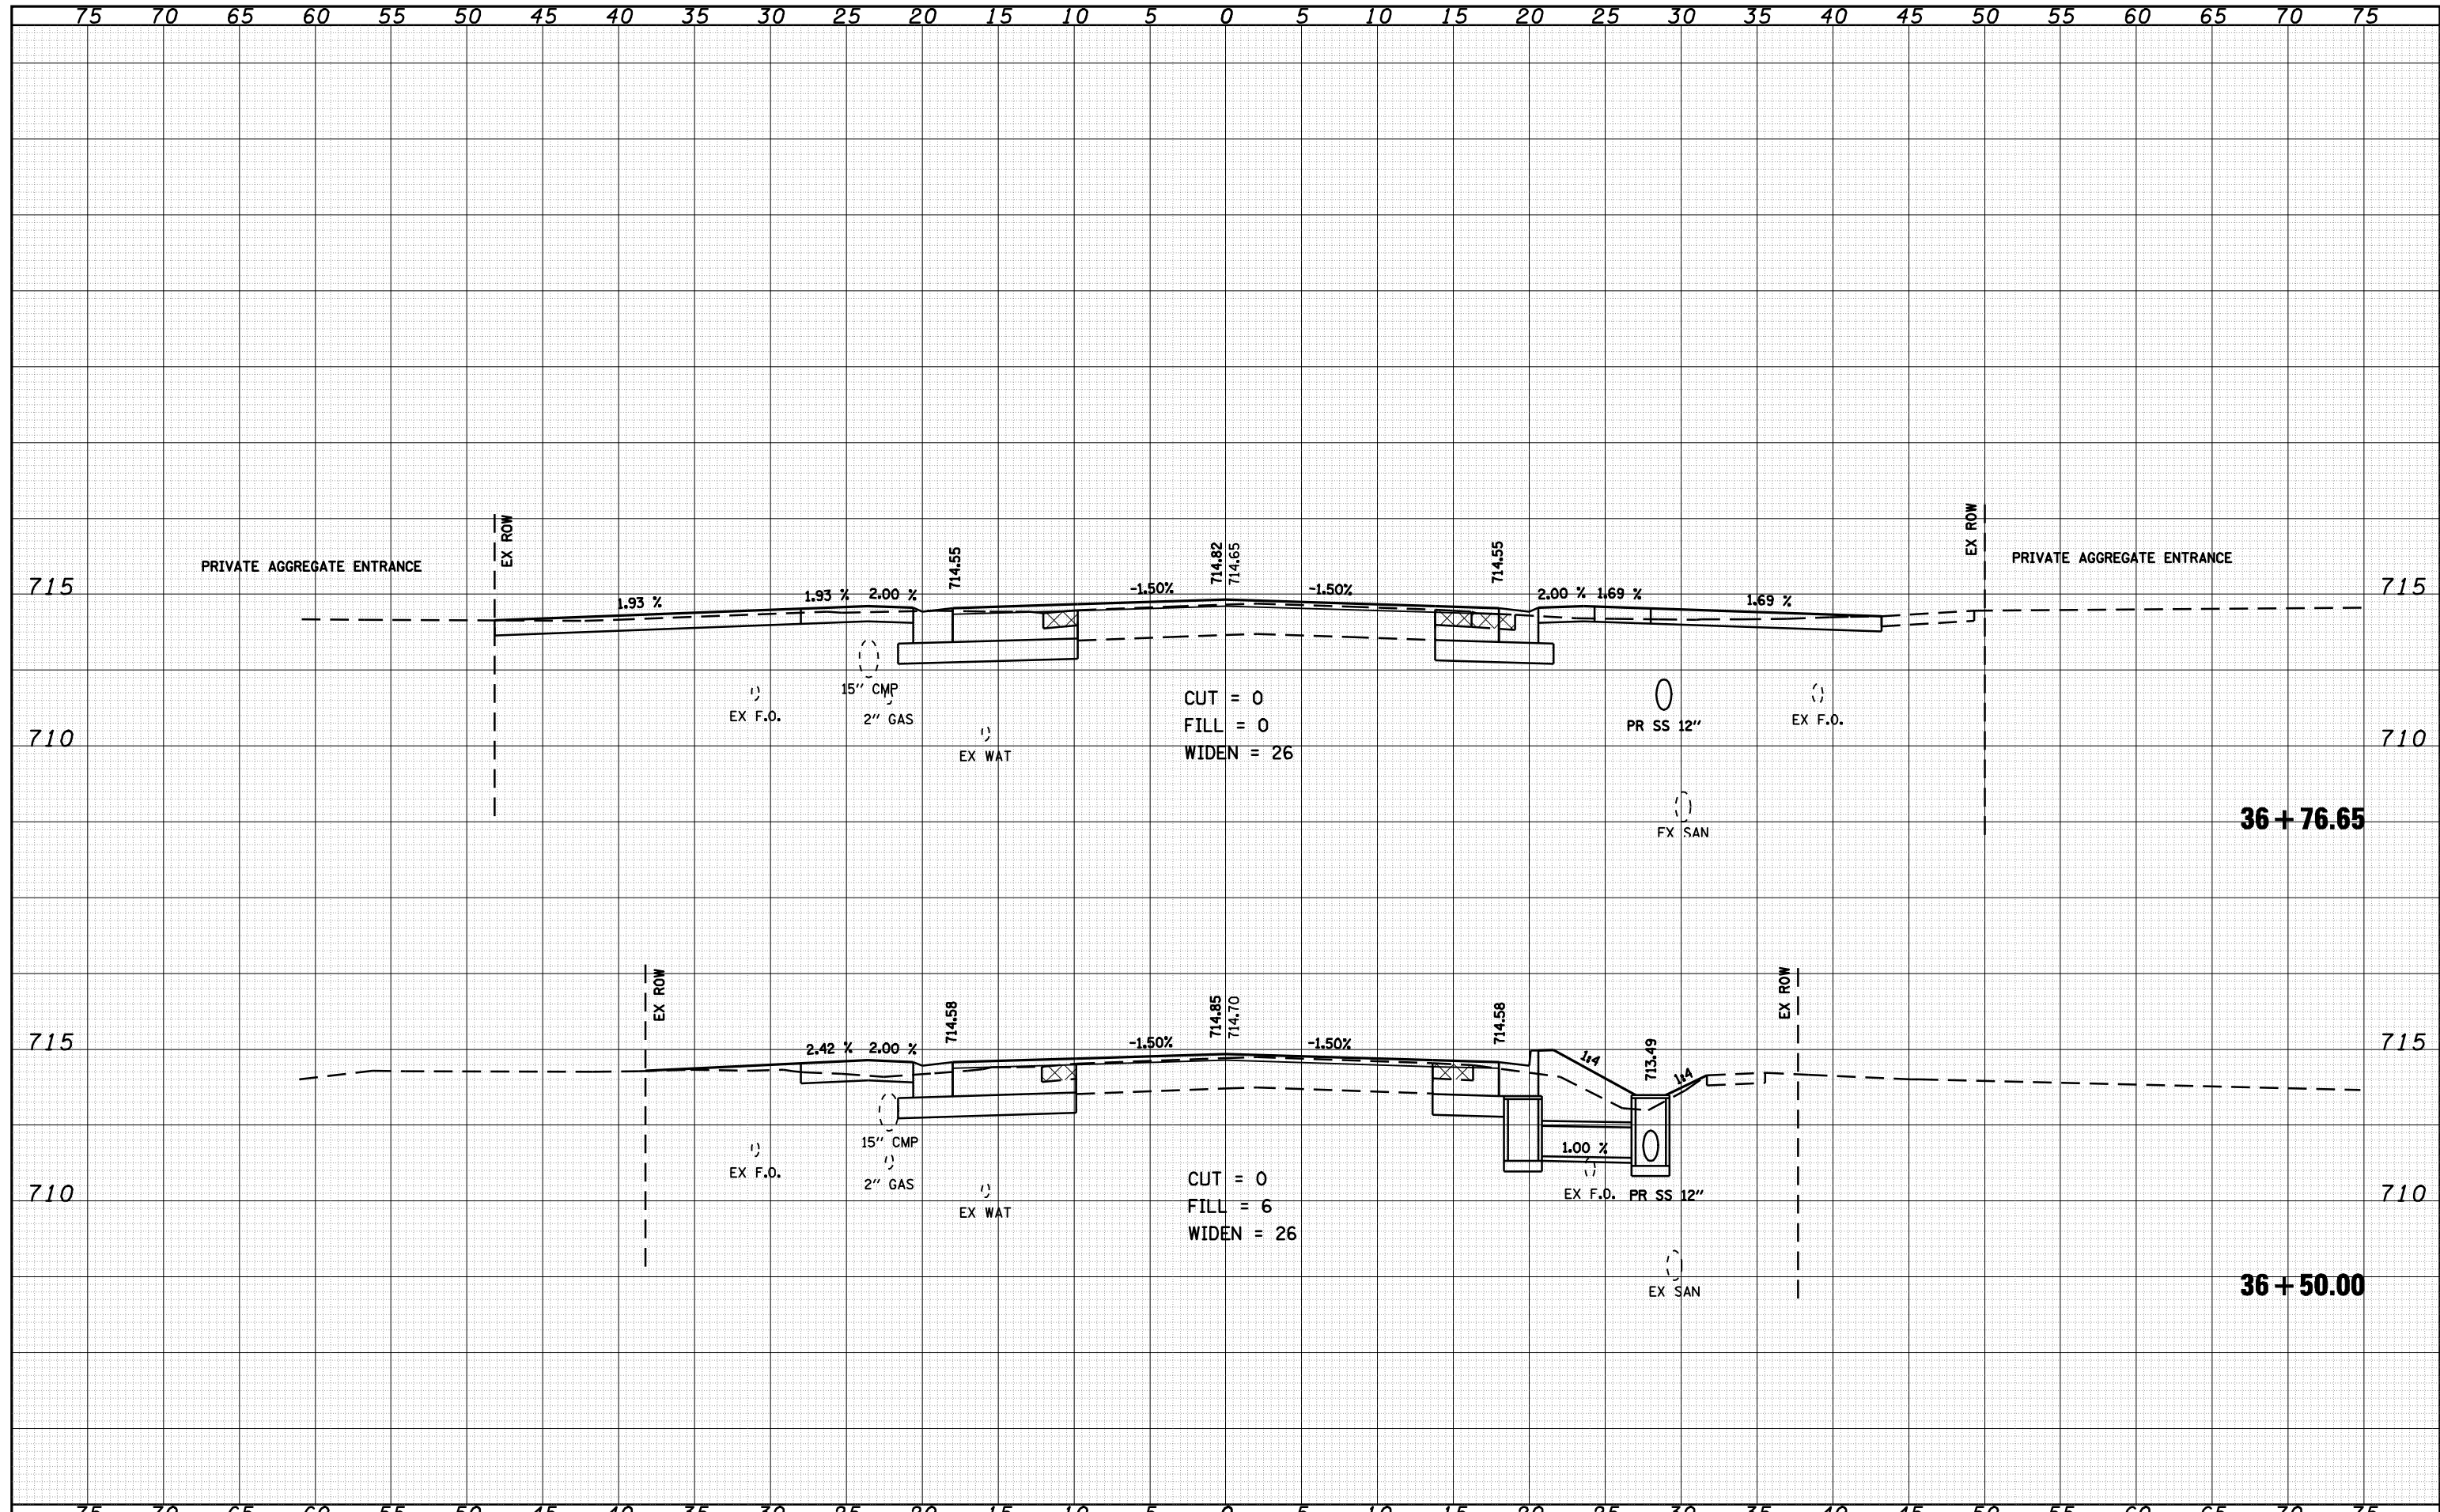

FILE NAME =	USER NAME = laughlinr1	DESIGNED -	REVISIED -	STATE OF ILLINOIS DEPARTMENT OF TRANSPORTATION	US 24 CROSS SECTIONS		F.A.P. RTE.	SECTION	COUNTY	TOTAL SHEETS	SHEET NO.
c:\pwwork\pwwid\DOT\LAUGHLINRL\dms20175\d672b60	ksasht-e004.dgn	DRAWN -	REVISIED -		SCALE: 1" = 5'	SHEET NO. 29 OF 50 SHEETS	STA. 36+50.00 TO STA. 36+76.65	7(W-1,RS-8,N); 9RS-4	BROWN	177	144
	PLOT SCALE = 10.0000 "/ IN.	CHECKED -	REVISIED -		CONTRACT NO. 72B60						
	PLOT DATE = Oct-08-2009 07:27:26AM	DATE -	REVISIED -		ILLINOIS FED. AID PROJECT						

F.A.P. 317 (1/5/24) & 550 (1/1/99)