


DATE	
BY	
SURVEYED	
PLOTTED	
TEMPLATE	
NOTE BOOK	
AREAS CHECKED	
NO.	

DATE	
BY	
SURVEYED	
PLOTTED	
TEMPLATE	
NOTE BOOK	
AREAS CHECKED	
NO.	

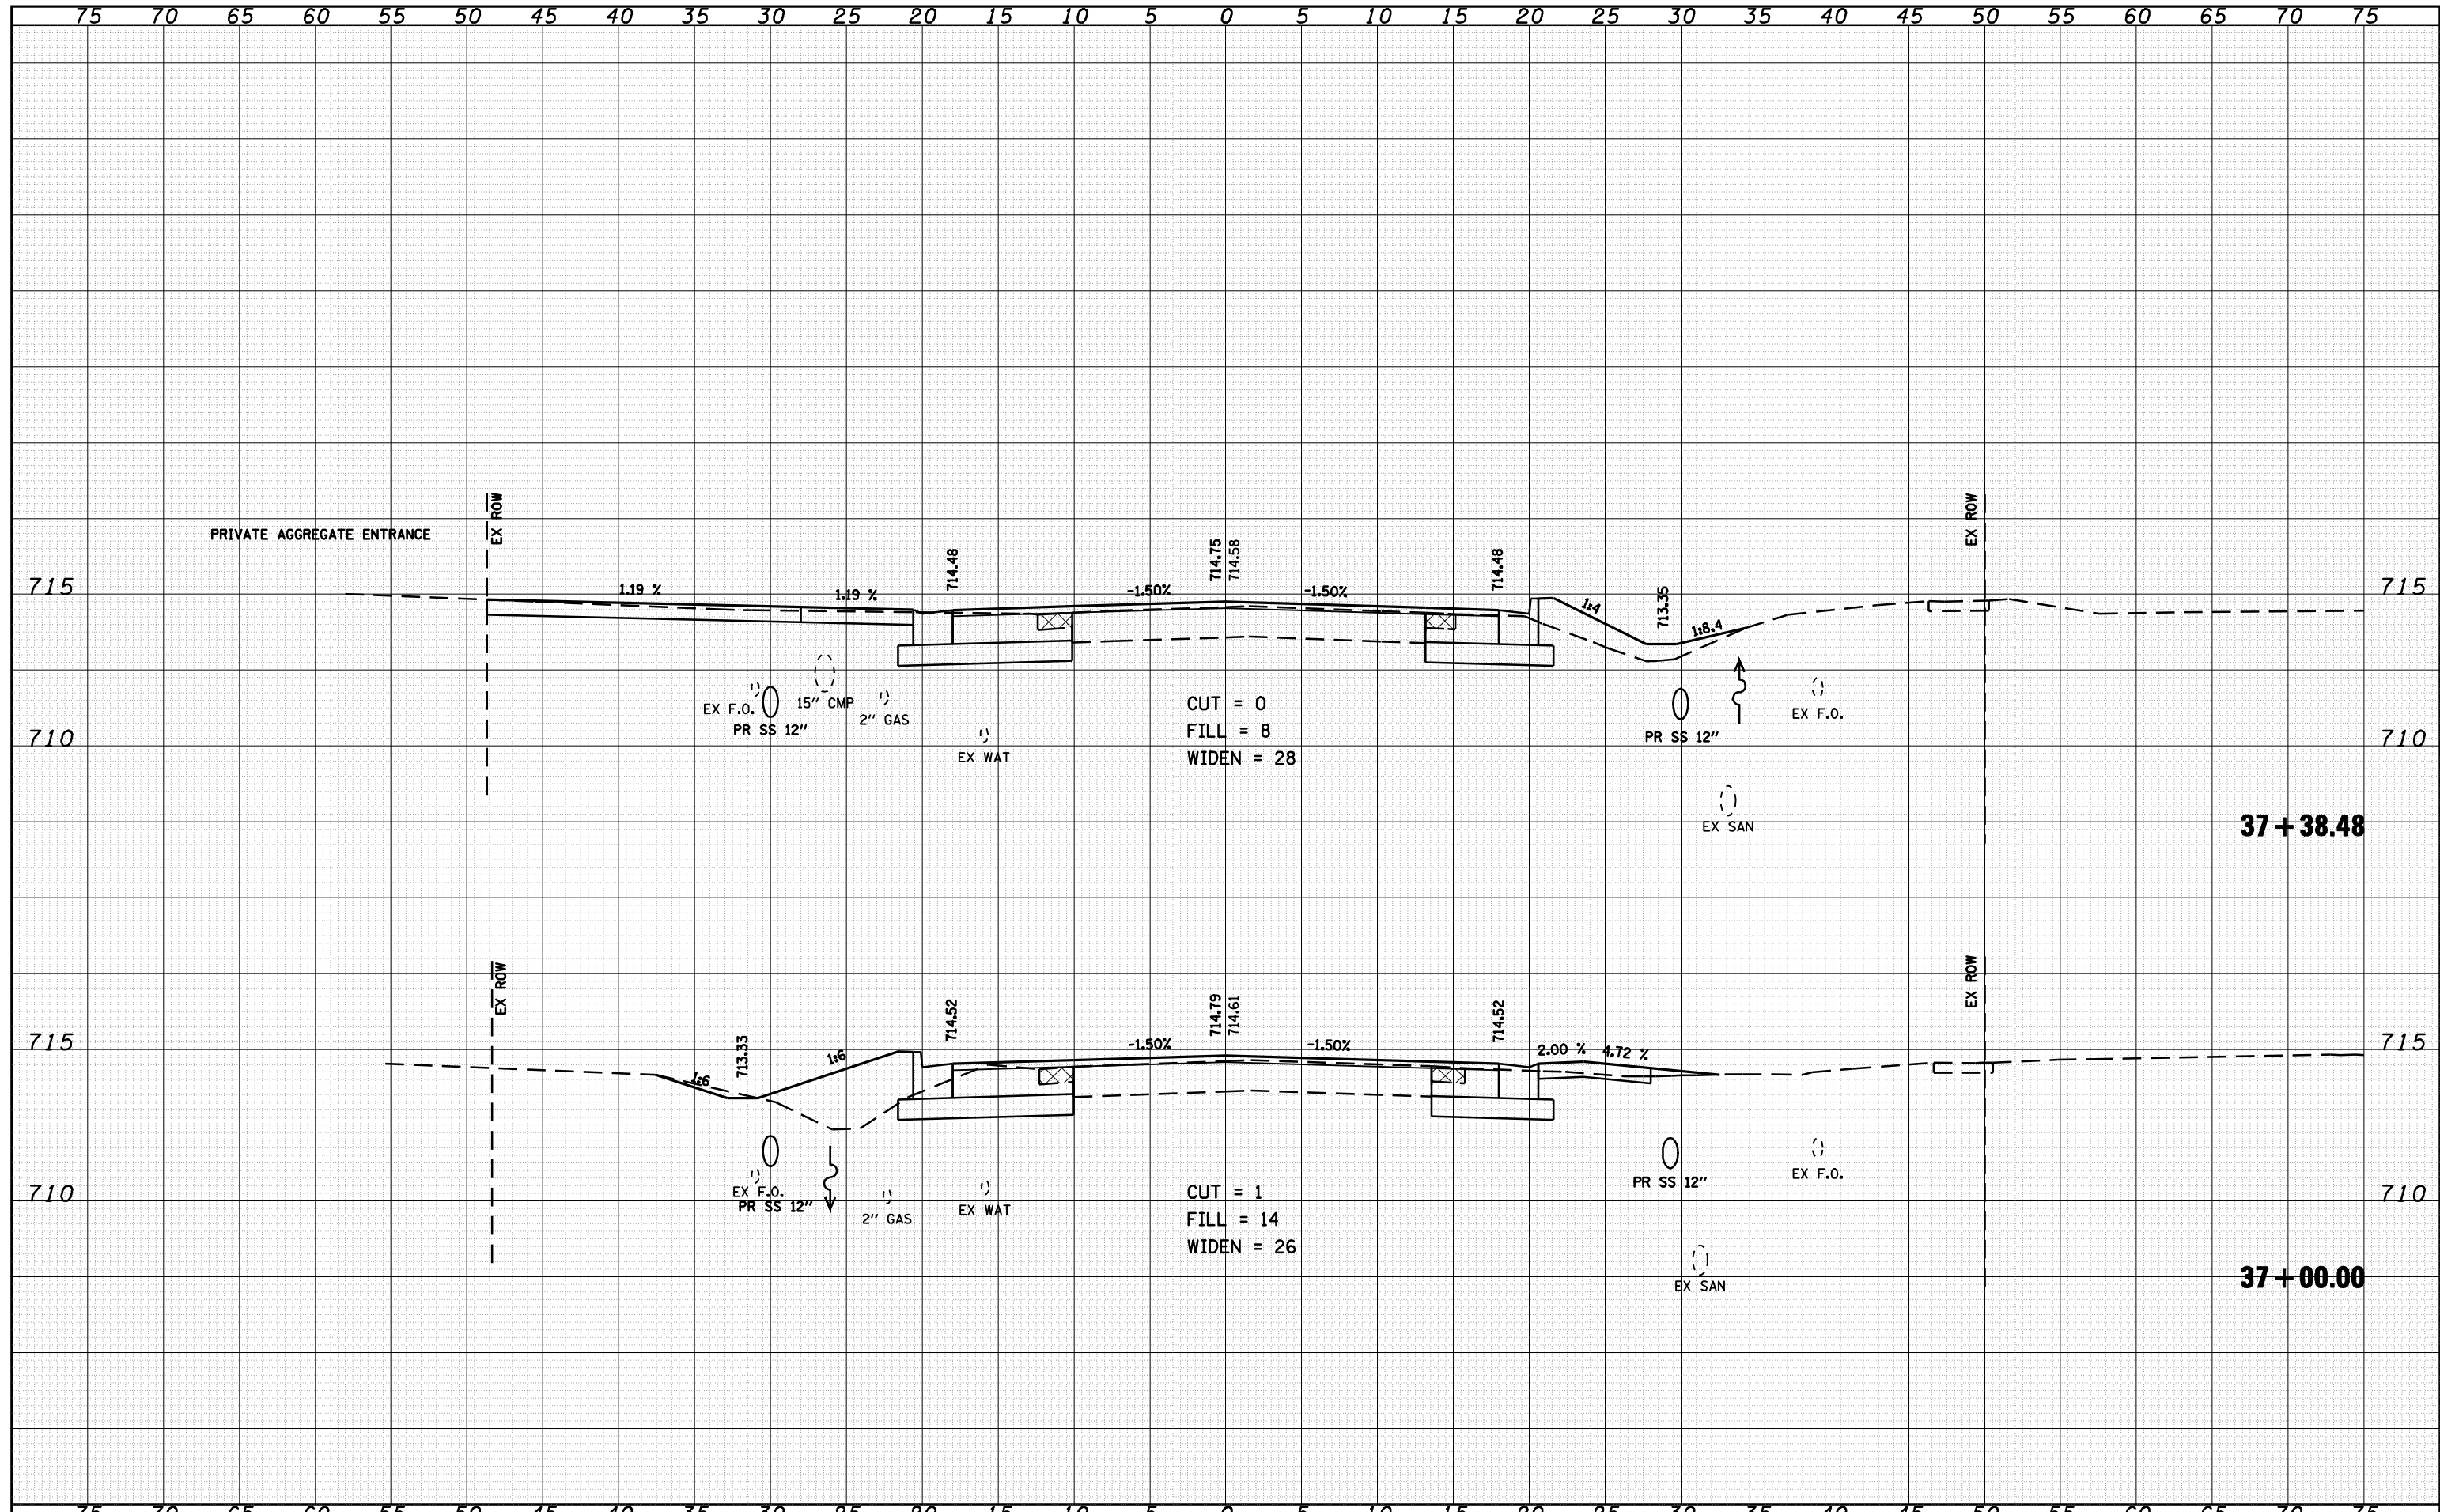

FILE NAME = o:\pwork\pwork\LAUGHLIN\lms20175\d672b60

USER NAME = laughlinr1
 xasht-e004.dgn
 PLOT SCALE = 10.0000 ' / IN.
 PLOT DATE = Oct-08-2009 07:27:36AM

DESIGNED -	REVISED -
DRAWN -	REVISED -
CHECKED -	REVISED -
DATE -	REVISED -

**STATE OF ILLINOIS
DEPARTMENT OF TRANSPORTATION**

US 24 CROSS SECTIONS

SCALE: 1" = 5' SHEET NO. 30 OF 50 SHEETS STA. 37+00.00 TO STA. 37+38.48

F.A.P. RTE.	SECTION	COUNTY	TOTAL SHEETS	SHEET NO.
*	7(W-1,RS-8,N); 9RS-4	BROWN	177	145
CONTRACT NO. 72B60				
FED. ROAD DIST. NO. ILLINOIS FED. AID PROJECT				

* FAP 317 (1/5/24) & 550 (1/1/99)