


DATE	
BY	
SURVEYED	
PLOTTED	
TEMPLATE	
NOTE BOOK	
AREAS CHECKED	
NO.	

DATE	
BY	
SURVEYED	
PLOTTED	
TEMPLATE	
NOTE BOOK	
AREAS CHECKED	
NO.	

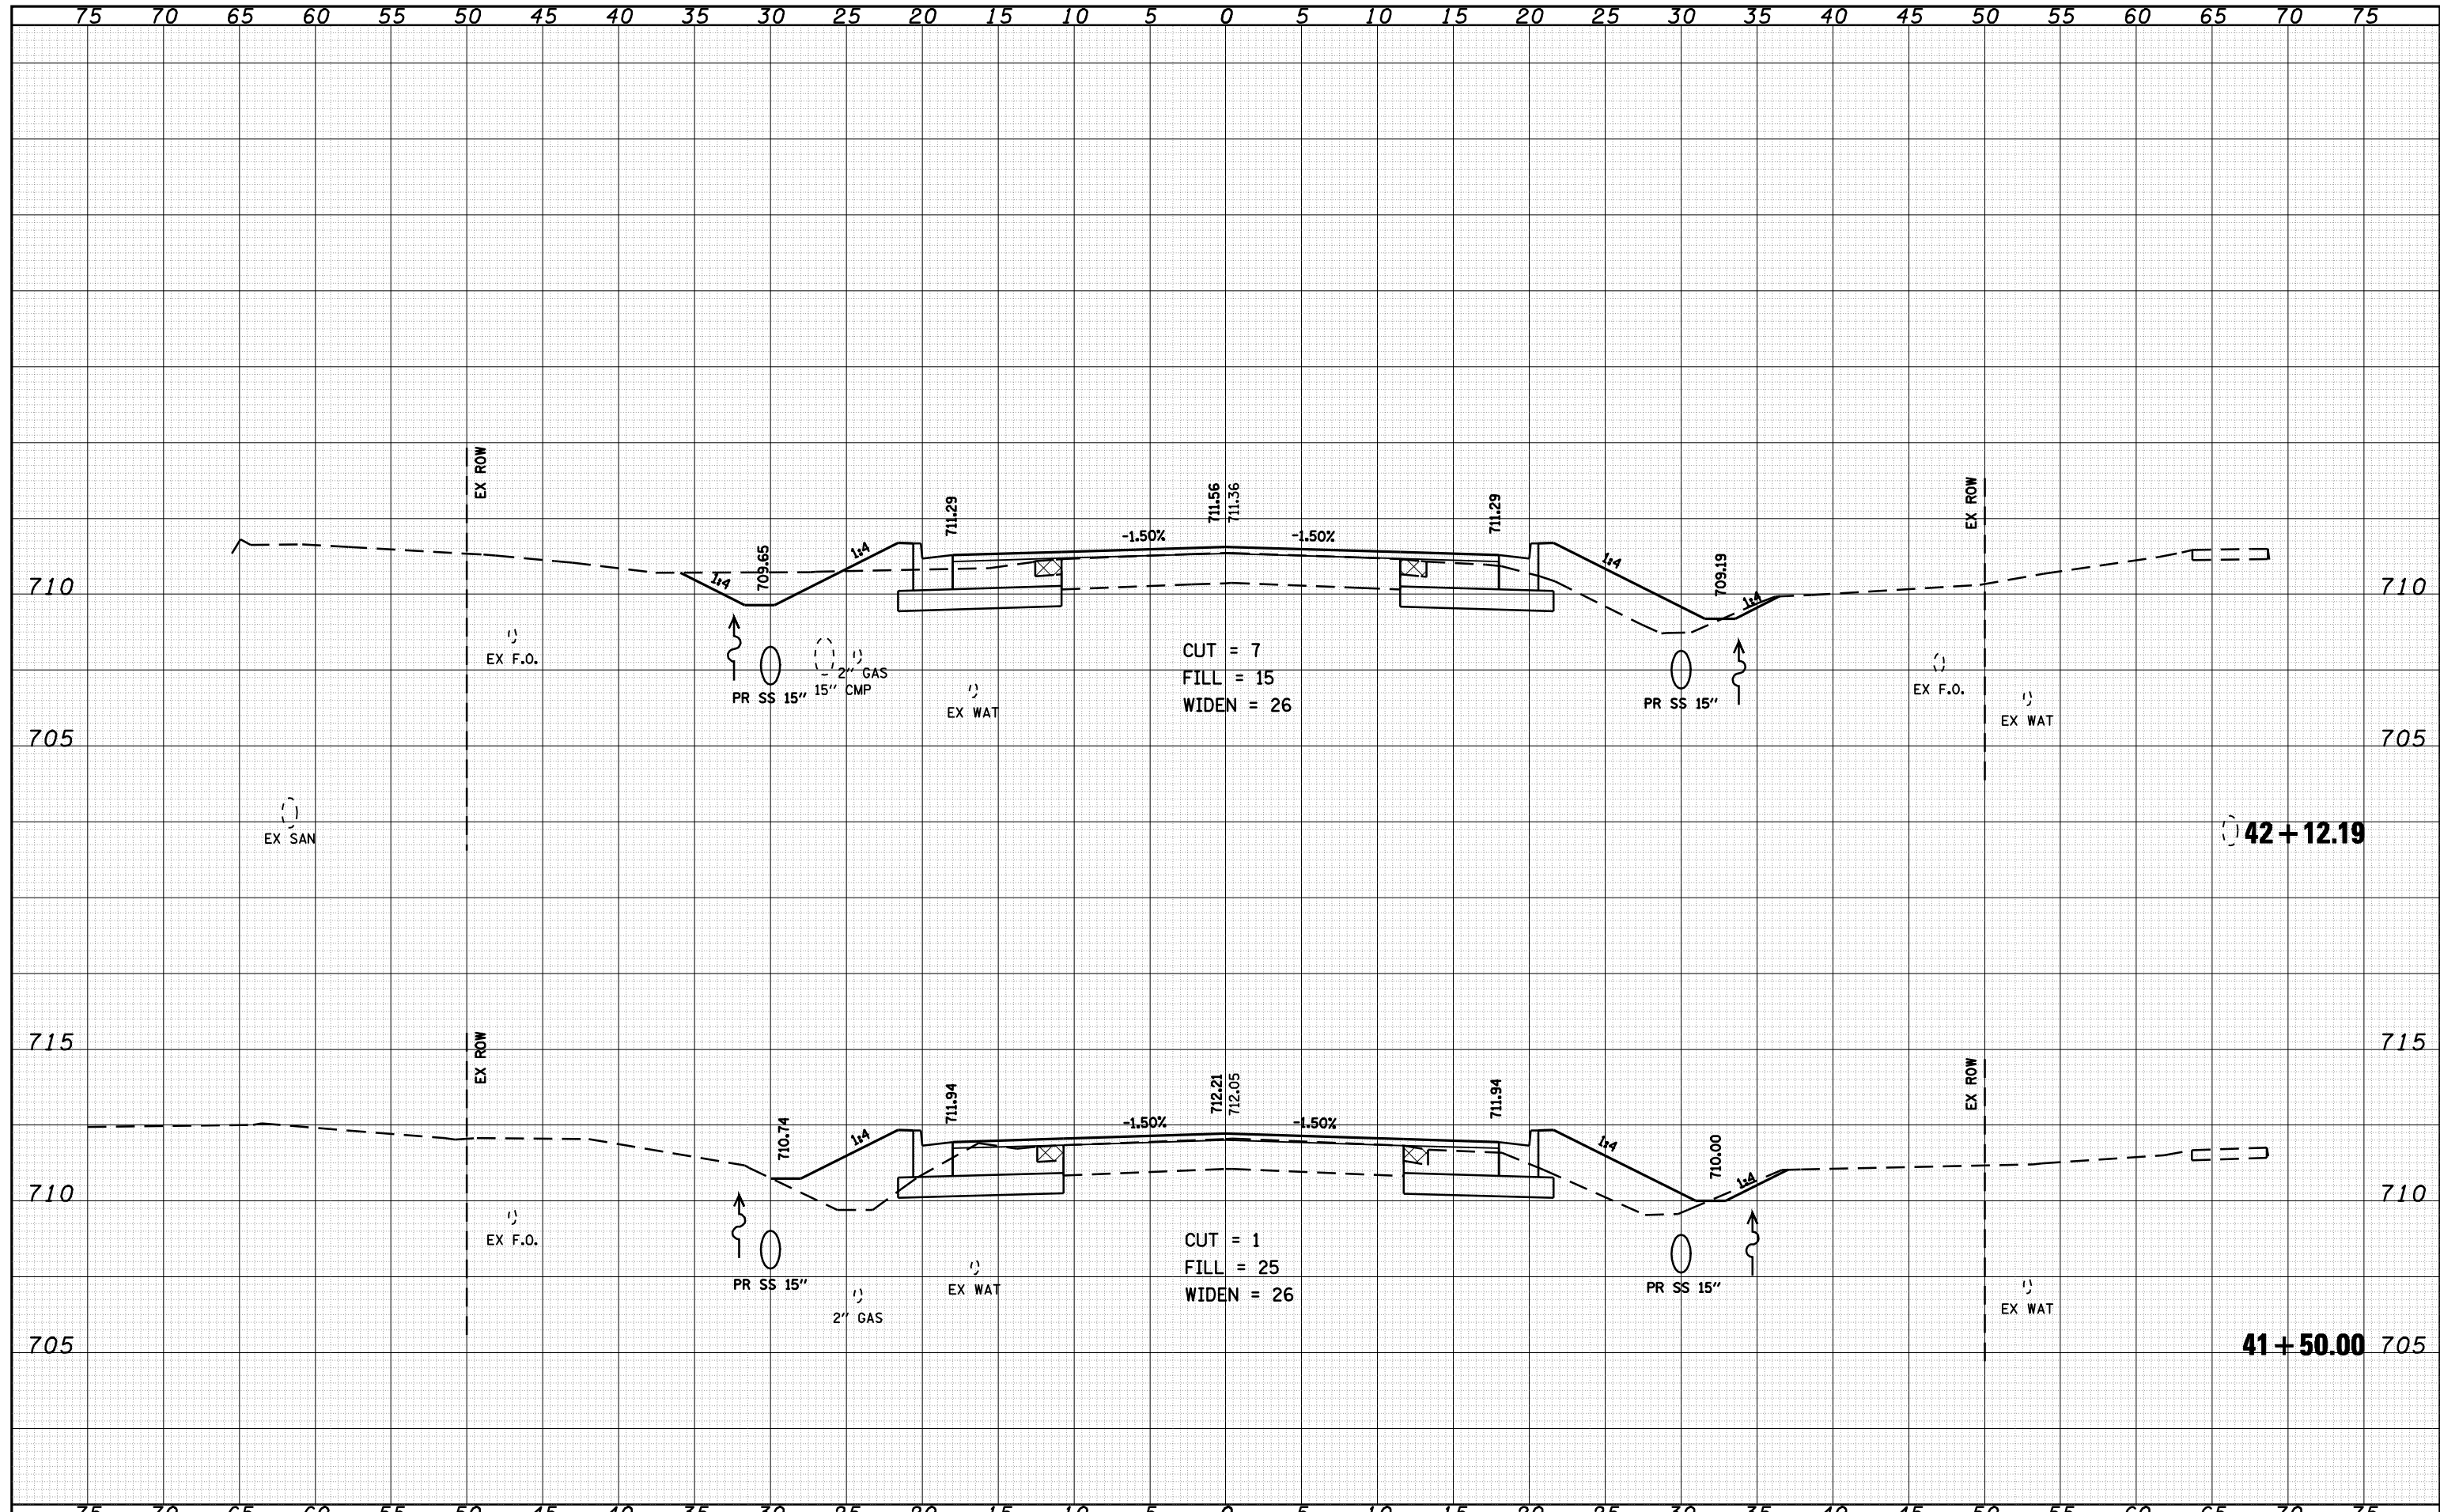

FILE NAME =	USER NAME = laughlinr1	DESIGNED -	REVISED -	<b>STATE OF ILLINOIS</b> <b>DEPARTMENT OF TRANSPORTATION</b>	<b>US 24 CROSS SECTIONS</b>		F.A.P. RTE.	SECTION	COUNTY	TOTAL SHEETS	SHEET NO.
c:\pwwork\pwwid\DOT\LAUGHLIN\RL\dms20175\d672b60	ksasht-e004.dgn	DRAWN -	REVISED -				7(W-1,RS-8,N);	9RS-4	BROWN	177	151
PLOT SCALE = 10.0000 ' / IN.	CHECKED -	REVISED -	REVISED -		CONTRACT NO. 72B60		FED. ROAD DIST. NO.	ILLINOIS FED. AID PROJECT			
PLOT DATE = Oct-08-2009 07:28:39AM	DATE -	REVISED -	REVISED -		SCALE: 1" = 5'	SHEET NO. 36 OF 50 SHEETS	STA. 41+50.00	TO STA. 42+12.19			

• FAP 317 (11/15/24) & 550 (11/99)