


DATE	
BY	
FINAL SURVEY	
PLOTTED	
NOTE BOOK	
AREAS CHECKED	

DATE	
BY	
ORIGINAL SURVEY	
PLOTTED	
NOTE BOOK	
AREAS CHECKED	

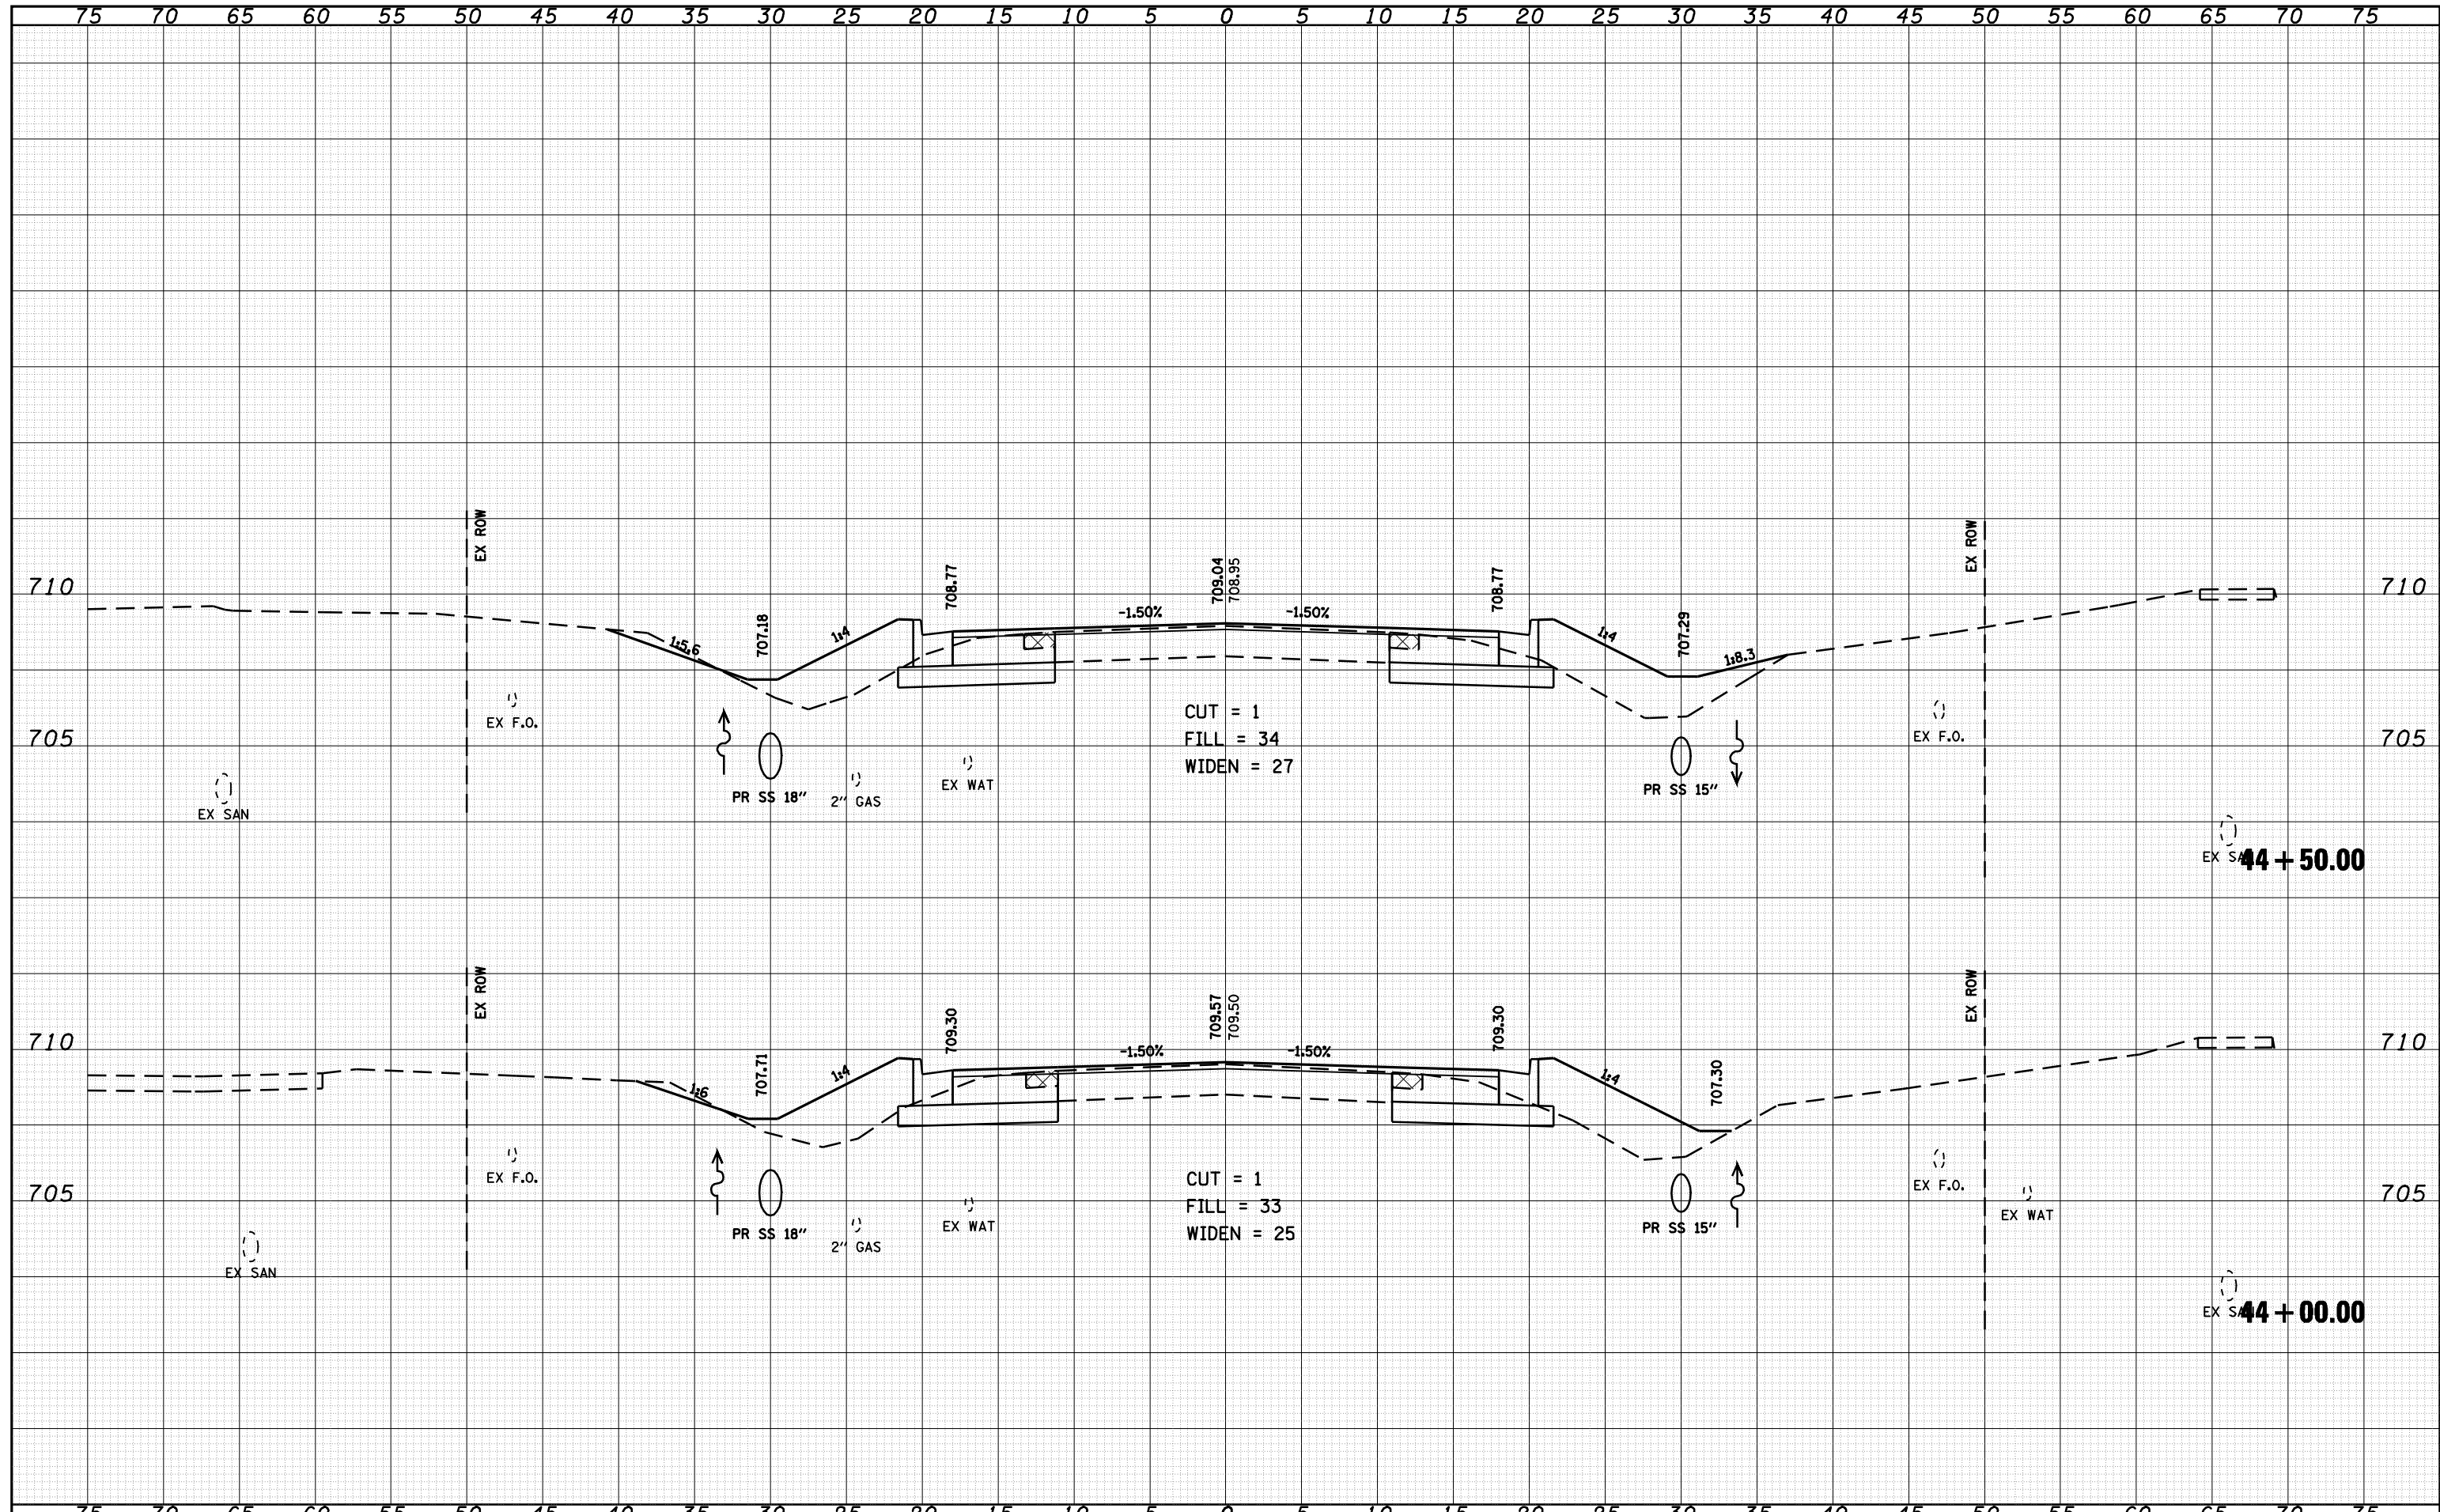

FILE NAME =	USER NAME = laughlir1	DESIGNED -	REVISED -	<b>STATE OF ILLINOIS</b> <b>DEPARTMENT OF TRANSPORTATION</b>	<b>US 24 CROSS SECTIONS</b>		F.A.P. RTE.	SECTION	COUNTY	TOTAL SHEETS	SHEET NO.
o:\pwork\pwidot\LAUGHLINRL\dms20175\d672b60	xasht-e004.dgn	DRAWN -	REVISED -				7(W-1,RS-8,N);	9RS-4	BROWN	177	154
PLOT SCALE = 10.0000 ' / IN.	CHECKED -	REVISED -	REVISED -		CONTRACT NO. 72B60			ILLINOIS FED. AID PROJECT			
PLOT DATE = Oct-08-2009 07:29:11AM	DATE -	REVISED -	REVISED -		SCALE: 1" = 5'	SHEET NO. 39 OF 50 SHEETS	STA. 44+00.00 TO STA. 44+50.00	FED. ROAD DIST. NO. ILLINOIS FED. AID PROJECT			

\* FAP 317 (1/15/24) & 550 (1/1/99)