


DATE	
BY	
FINAL SURVEY	SURVEYED
NOTE BOOK	PLOTTED
NO.	TEMPLATE
	AREAS CHECKED

DATE	
BY	
ORIGINAL SURVEY	SURVEYED
NOTE BOOK	PLOTTED
NO.	TEMPLATE
	AREAS CHECKED

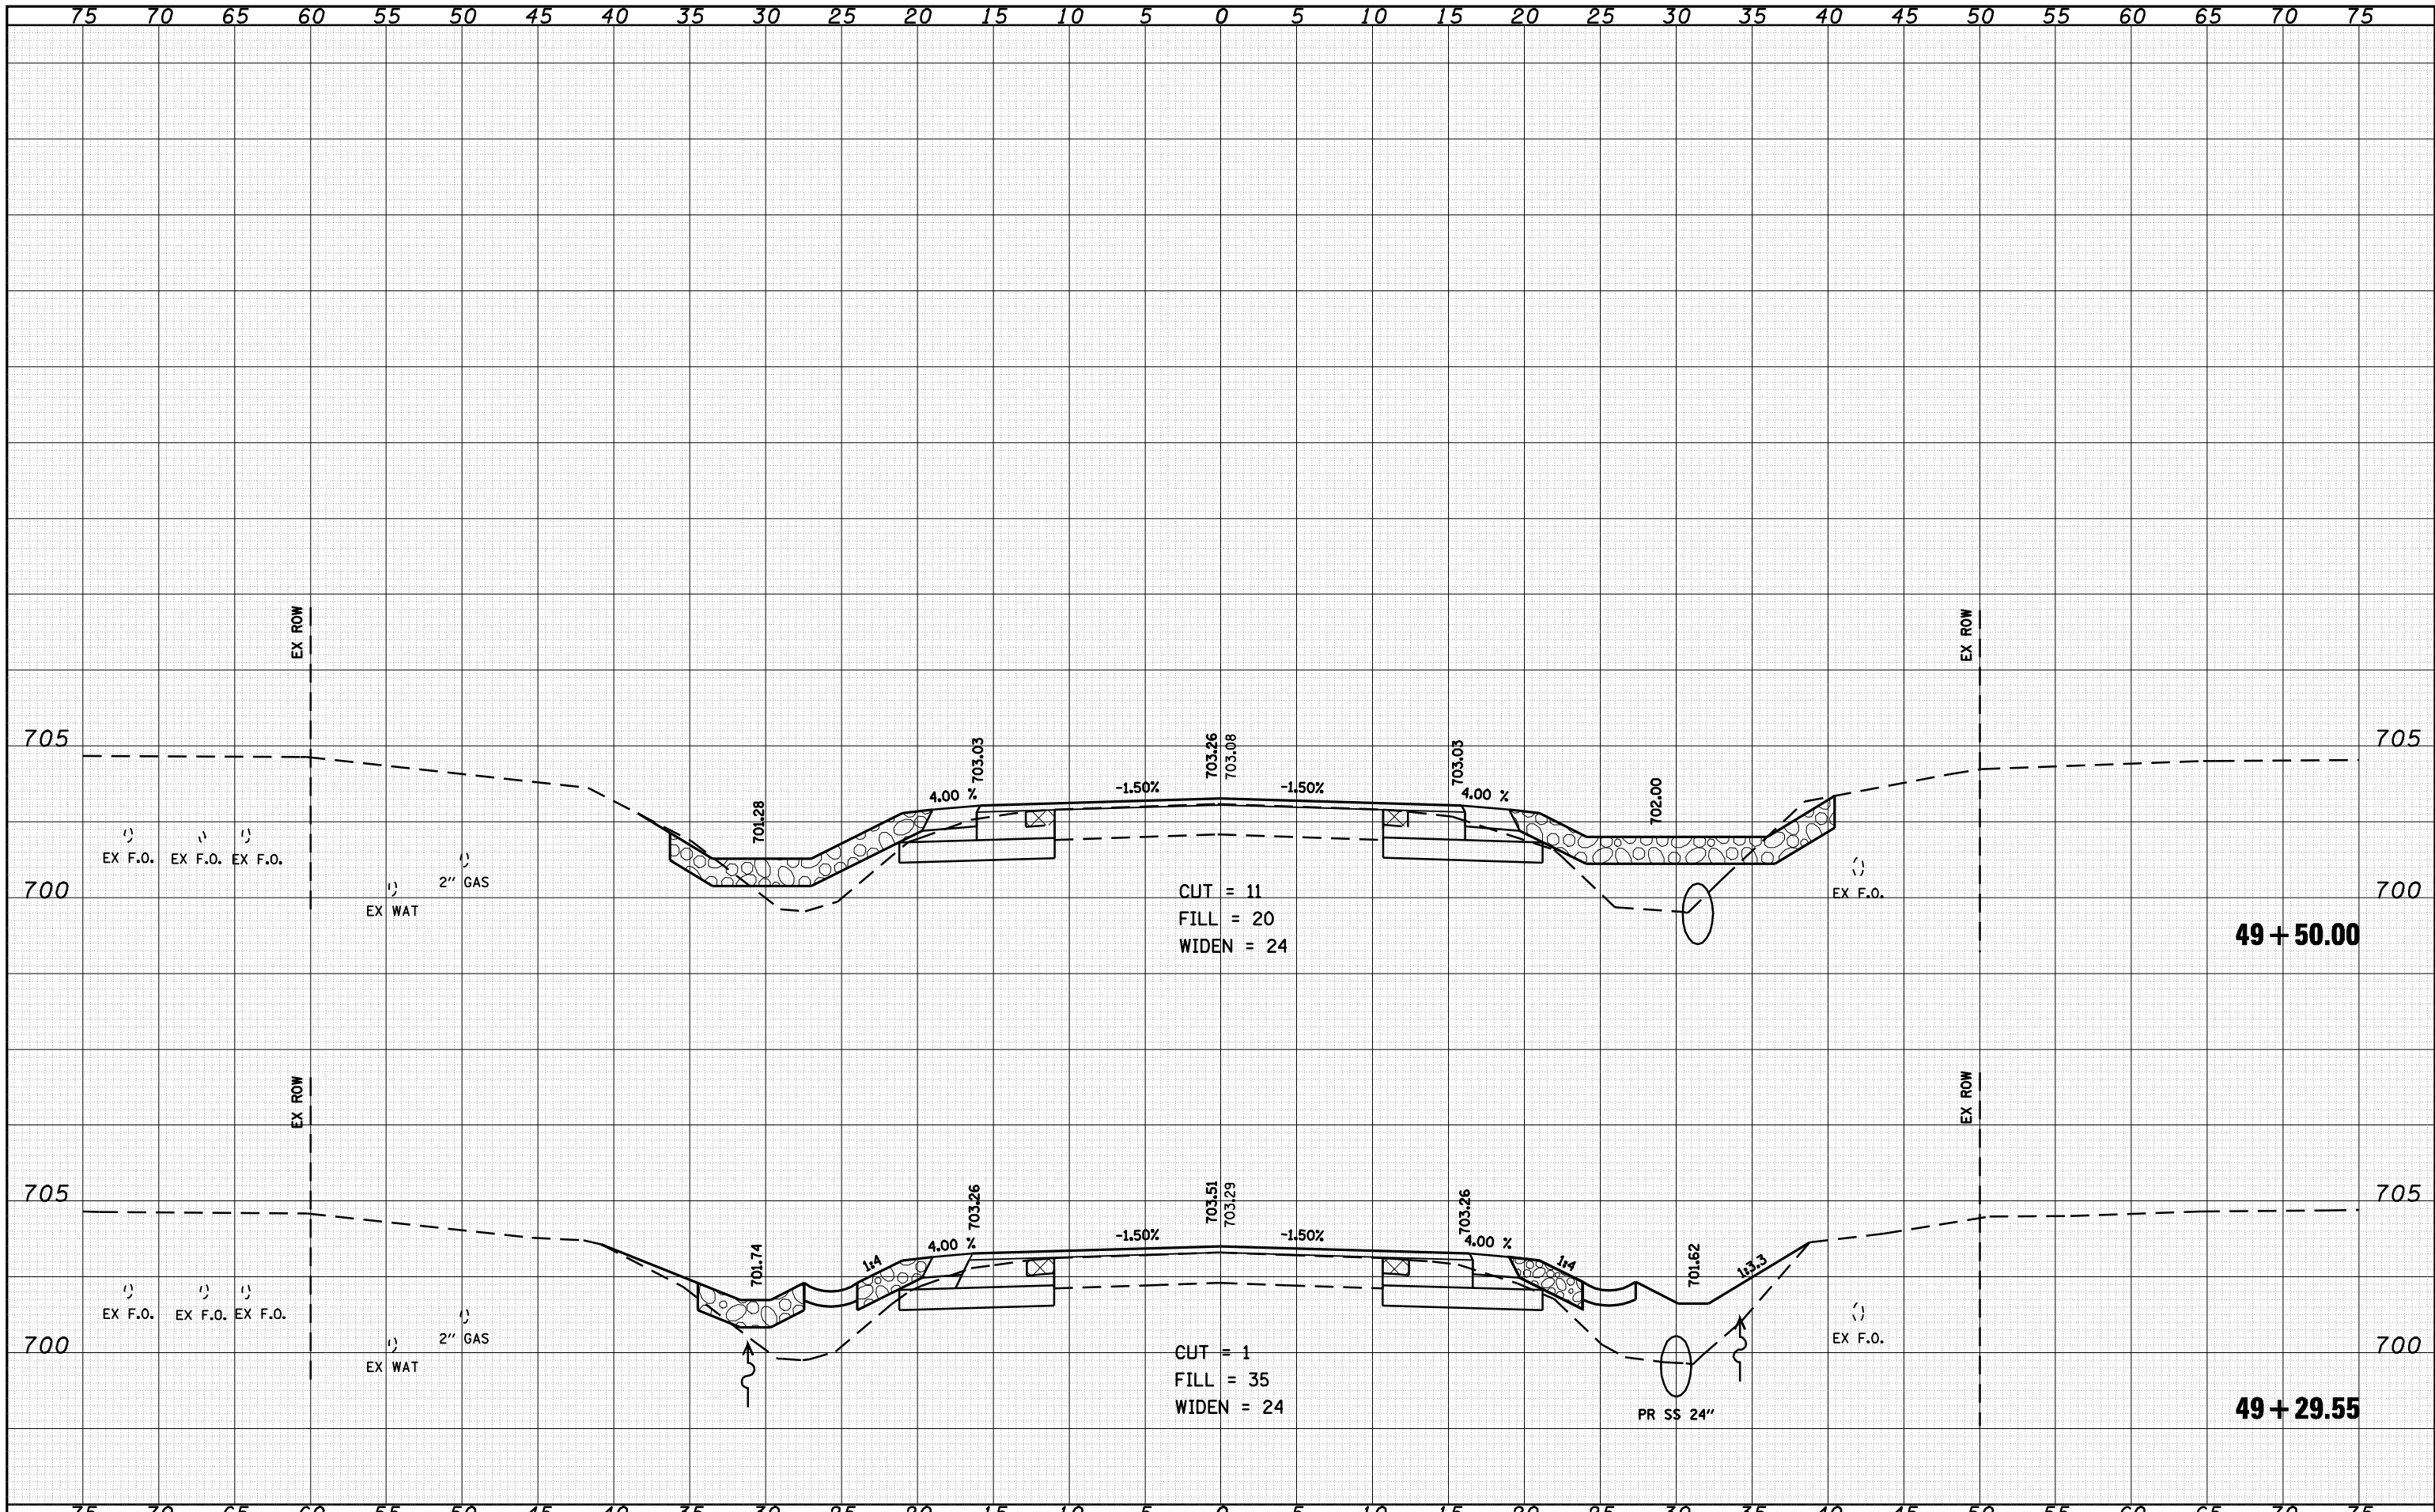

FILE NAME =	USER NAME = laughlir1	DESIGNED -	REVISED -	STATE OF ILLINOIS DEPARTMENT OF TRANSPORTATION	US 24 CROSS SECTIONS		F.A.P. RTE.	SECTION	COUNTY	TOTAL SHEETS	SHEET NO.
c:\pwwork\pwidot\LAUGHLINRL\dms20175\d672b60	ksast-e004.dgn	DRAWN -	REVISED -		SCALE: 1" = 5'	SHEET NO. 44 OF 50 SHEETS	STA. 49+29.55 TO STA. 49+50.00	7(W-1,RS-8,N); 9RS-4	BROWN	177	159
	PLOT SCALE = 10.0000 "/ IN.	CHECKED -	REVISED -				CONTRACT NO. 72B60		ILLINOIS FED. AID PROJECT		
	PLOT DATE = Oct-08-2009 07:30:04AM	DATE -	REVISED -				FED. ROAD DIST. NO.				

• FAP 317 (1/5 24) & 550 (1/ 99)