


DATE	
BY	
SURVEYED	
PLOTTED	
TEMPLATE	
NOTE BOOK	
AREAS CHECKED	
NO.	

DATE	
BY	
SURVEYED	
PLOTTED	
TEMPLATE	
NOTE BOOK	
AREAS CHECKED	
NO.	

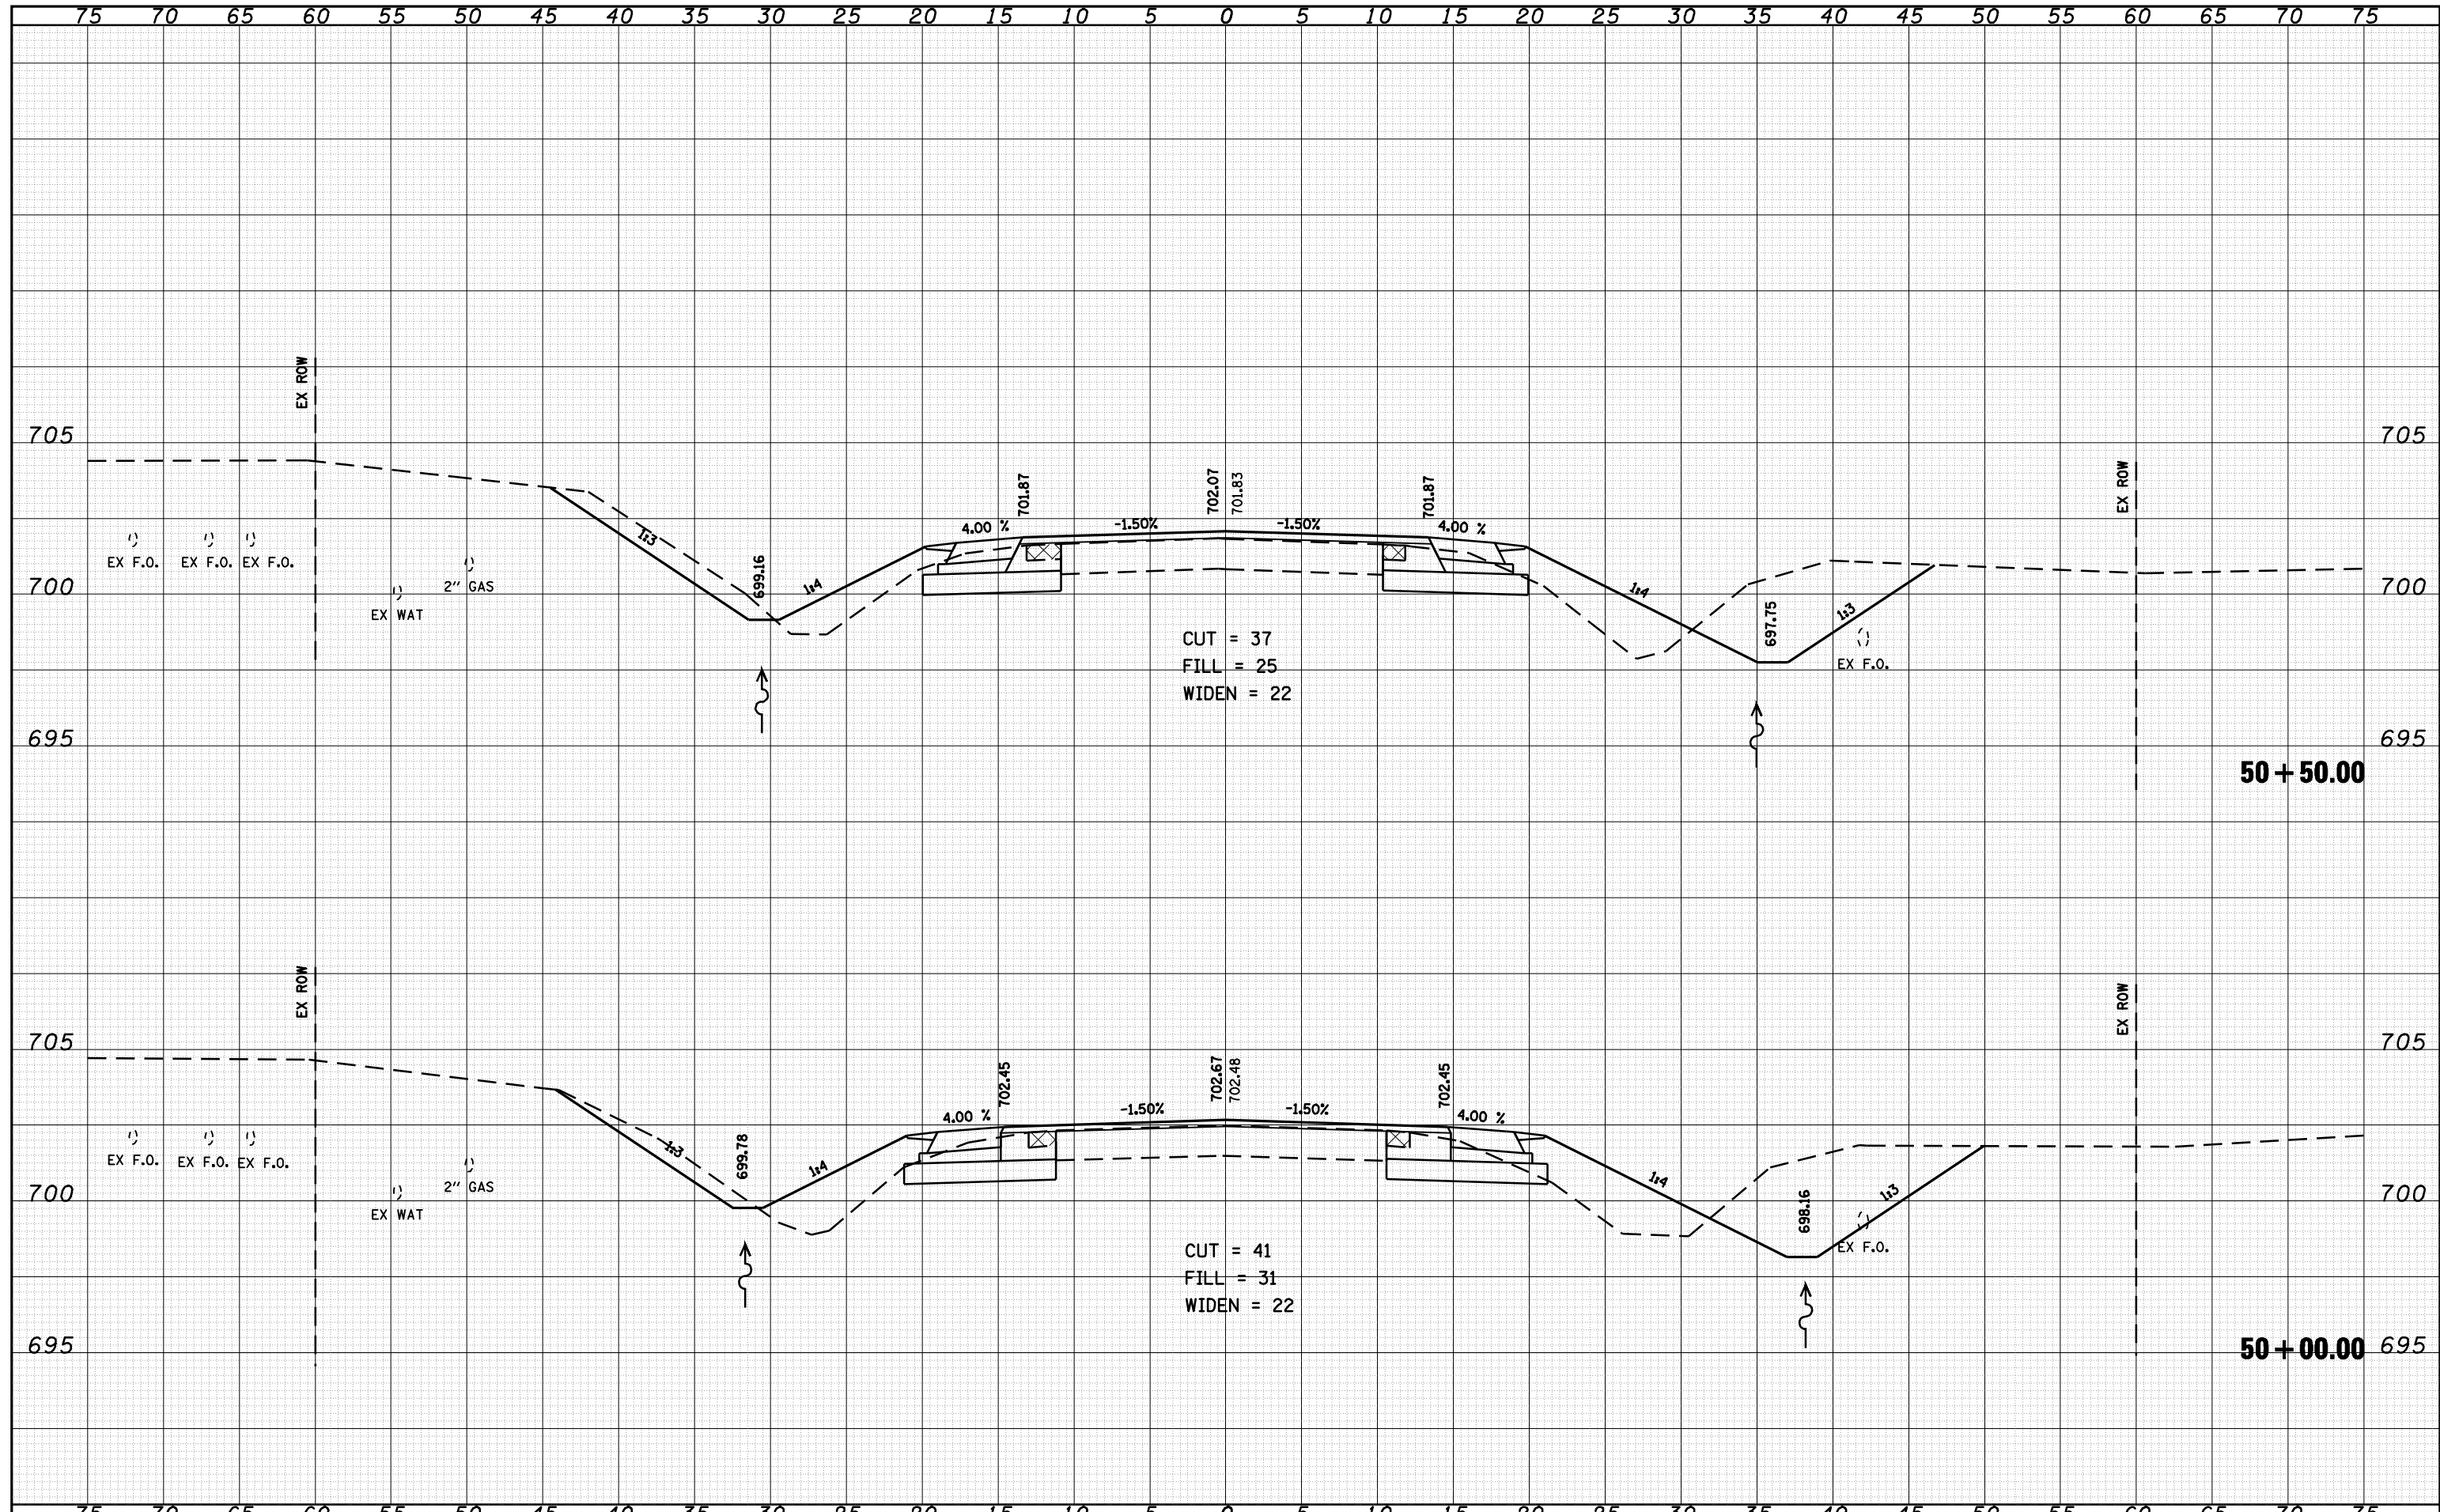

FILE NAME =	USER NAME = laughlir1	DESIGNED -	REVISED -	STATE OF ILLINOIS DEPARTMENT OF TRANSPORTATION	US 24 CROSS SECTIONS		F.A.P. RTE.	SECTION	COUNTY	TOTAL SHEETS	SHEET NO.
c:\pwork\PWIDOT\LAUGHLINRL\dms20175\d672b60	ksast-e004.dgn	DRAWN -	REVISED -				7(W-1,RS-8,N)	9RS-4	BROWN	177	160
PLOT SCALE = 10.0000' / IN.		CHECKED -	REVISED -		CONTRACT NO. 72B60						
PLOT DATE = Oct-08-2009 07:30:15AM		DATE -	REVISED -		SCALE: 1" = 5'		SHEET NO. 45 OF 50 SHEETS	STA. 50+00.00 TO STA. 50+50.00			