


DATE	
BY	
FINAL SURVEY	
PLOTTED	
NOTE BOOK	
AREAS CHECKED	

DATE	
BY	
ORIGINAL SURVEY	
PLOTTED	
NOTE BOOK	
AREAS CHECKED	

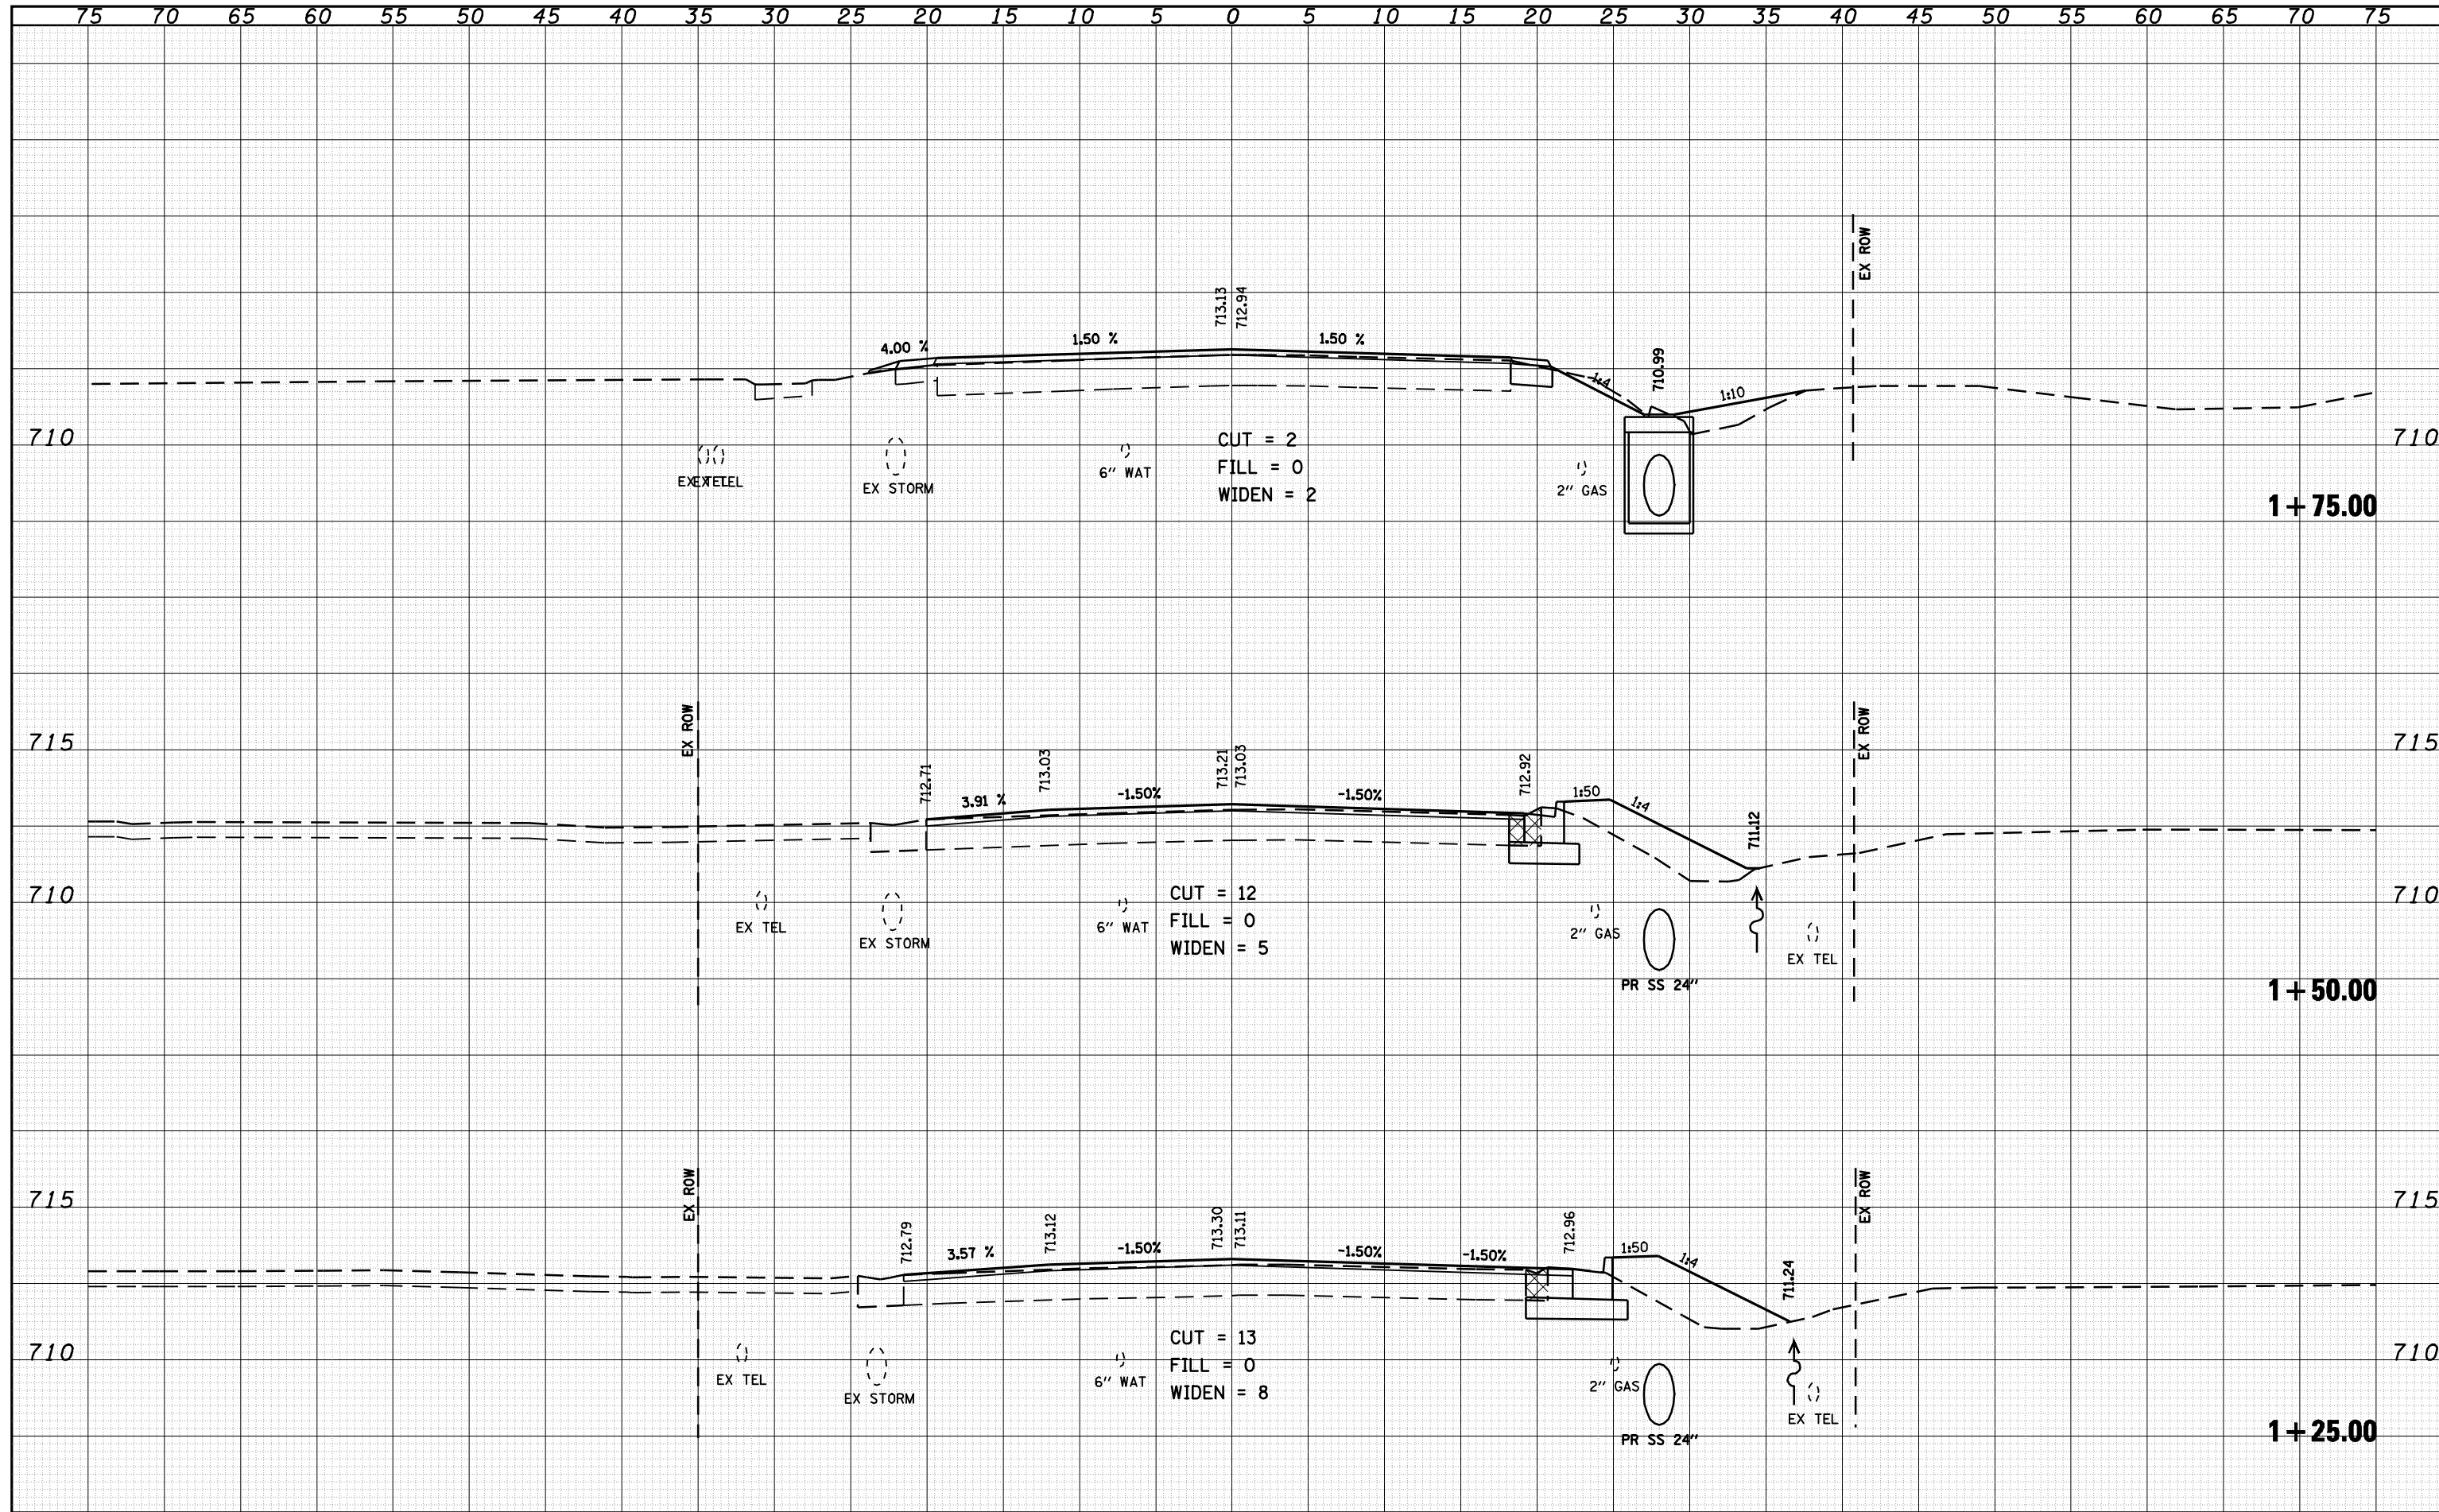

FILE NAME =	USER NAME = laughlinr1	DESIGNED -	REVISED -
c:\pwork\pwidot\LAUGHLINRL\dms20175\d672b60	saah-t-e001.dgn	DRAWN -	REVISED -
		CHECKED -	REVISED -
		DATE -	REVISED -

**STATE OF ILLINOIS
DEPARTMENT OF TRANSPORTATION**

IL 99 SOUTH CROSS SECTIONS	
SCALE: 1" = 5'	SHEET NO. 2 OF 12 SHEETS
STA. 1+25.00	TO STA. 1+75.00

F.A.P. RTE.	SECTION	COUNTY	TOTAL SHEETS	SHEET NO.
*	7(W-1,RS-8,N) 9RS-4	BROWN	177	167
				CONTRACT NO. 72B60
ILLINOIS FED. AID PROJECT				

* FAP 317 (15 24) & 550 (11 99)