


DATE	
BY	
FINAL SURVEY	
SURVEYED	
PLOTTED	
TEMPLATE	
AREAS	
AREAS CHECKED	
NO.	

DATE	
BY	
ORIGINAL SURVEY	
SURVEYED	
PLOTTED	
TEMPLATE	
AREAS	
AREAS CHECKED	
NO.	

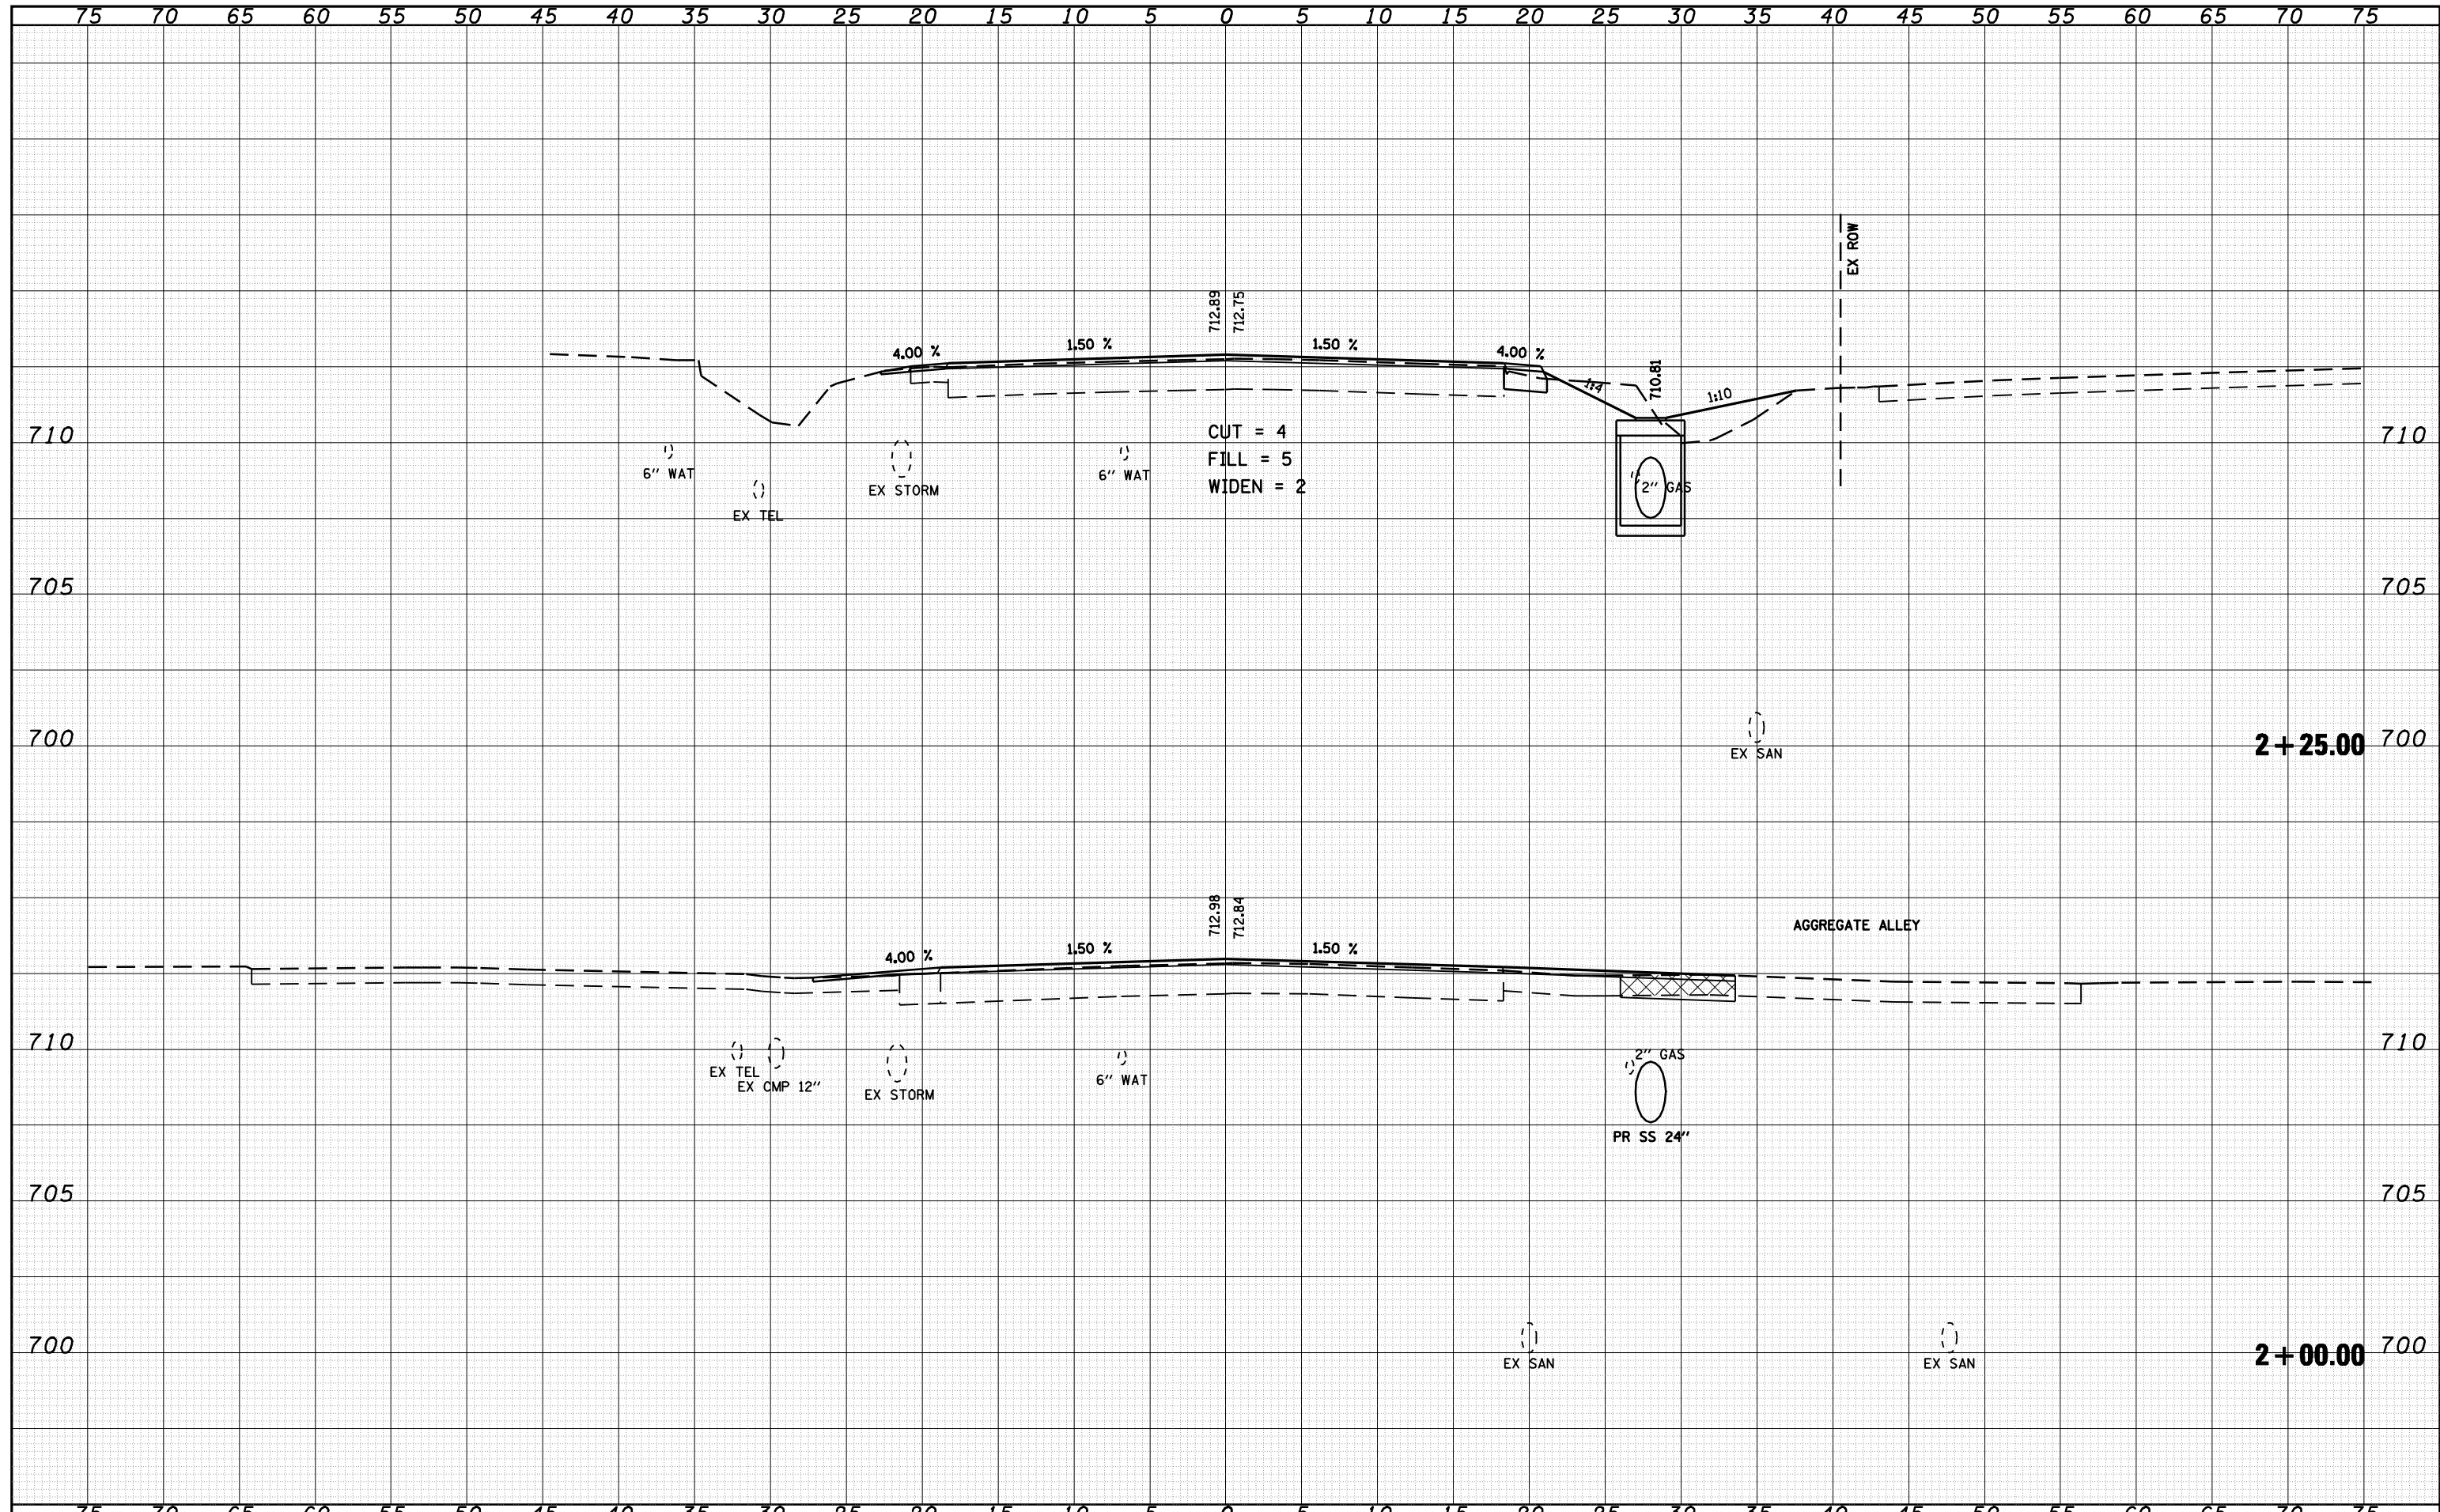

FILE NAME =	USER NAME = laughlinr1	DESIGNED -	REVISIED -	STATE OF ILLINOIS DEPARTMENT OF TRANSPORTATION	IL 99 SOUTH CROSS SECTIONS SCALE: 1" = 5' SHEET NO. 3 OF 12 SHEETS STA. 2+00.00 TO STA. 2+25.00	F.A.P. RTE.	SECTION	COUNTY	TOTAL SHEETS	SHEET NO.
c:\pwwork\pwwid\LAUGHLIN\lrdms20175\d672b60	xsasht-e001.dgn	DRAWN -	REVISIED -			*	7(W-1,RS-8,N) 9RS-4	BROWN	177	168
PLOT SCALE = 10.0000 ' / IN.	CHECKED -	REVISIED -	CONTRACT NO. 72B60							
PLOT DATE = Oct-08-2009 07:31:28AM	DATE -	REVISIED -	ILLINOIS FED. AID PROJECT							

* FAP 317 (1/5/24) & 550 (1/99)