


DATE	
BY	
FINAL SURVEY	
SURVEYED	
PLOTTED	
TEMPLATE	
AREAS	
NO.	
NOTE BOOK	
AREAS	
NO.	
NO.	

DATE	
BY	
ORIGINAL SURVEY	
SURVEYED	
PLOTTED	
TEMPLATE	
AREAS	
NO.	
NOTE BOOK	
AREAS	
NO.	
NO.	

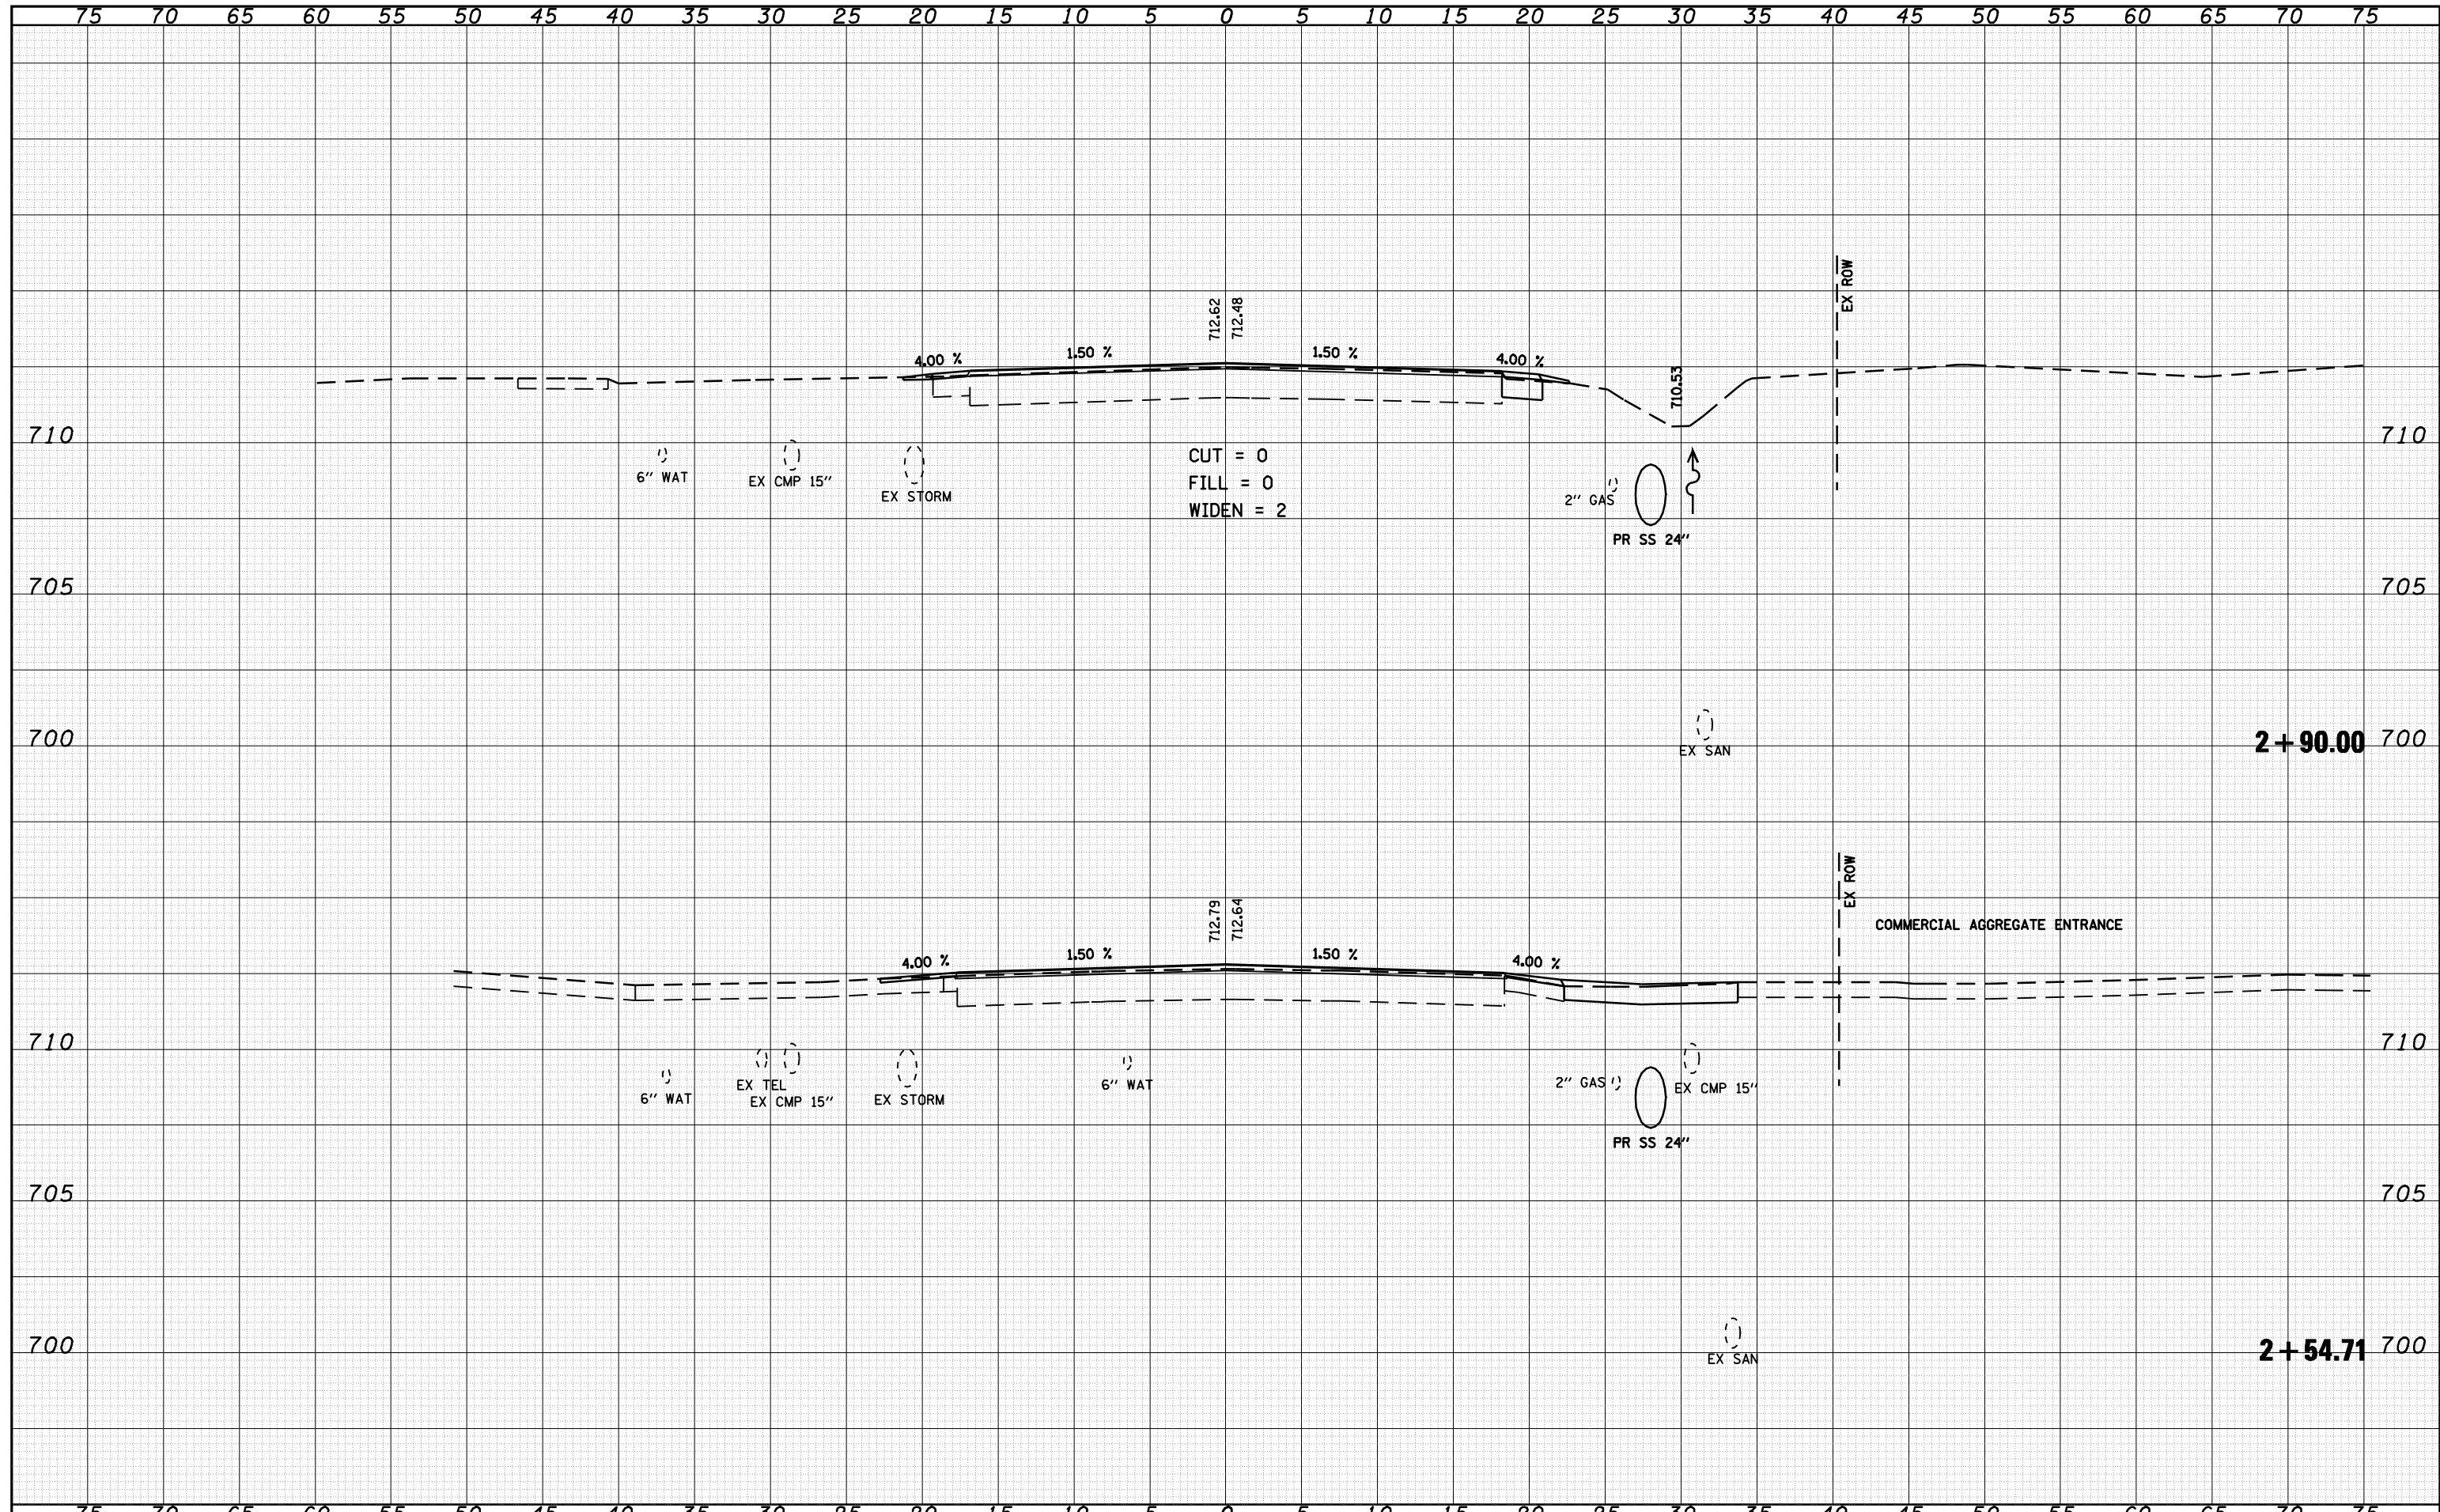

FILE NAME = o:\pwork\PWIDOT\LAUGHLINRL\dms20175\d672b60

USER NAME = laughlir1
 xasht-e001.dgn
 PLOT SCALE = 10.0000 ' / IN.
 PLOT DATE = Oct-08-2009 07:31:32AM

DESIGNED -
 DRAWN -
 CHECKED -
 DATE -

REVISED -
 REVISED -
 REVISED -
 REVISED -

**STATE OF ILLINOIS
 DEPARTMENT OF TRANSPORTATION**

IL 99 SOUTH CROSS SECTIONS
 SCALE: 1" = 5'
 SHEET NO. 4 OF 12 SHEETS
 STA. 2+54.71 TO STA. 2+90.00

F.A.P. RTE.	SECTION	COUNTY	TOTAL SHEETS	SHEET NO.
*	7(W-1,RS-8,N) 9RS-4	BROWN	177	169
CONTRACT NO. 72B60			ILLINOIS FED. AID PROJECT	

• FAP 317 (1S 24) & 550 (1) 991