


DATE	
BY	
FINAL SURVEY	
SURVEYED	
PLOTTED	
TEMPLATE	
NOTE BOOK	
AREAS CHECKED	
NO.	

DATE	
BY	
ORIGINAL SURVEY	
SURVEYED	
PLOTTED	
TEMPLATE	
NOTE BOOK	
AREAS CHECKED	
NO.	

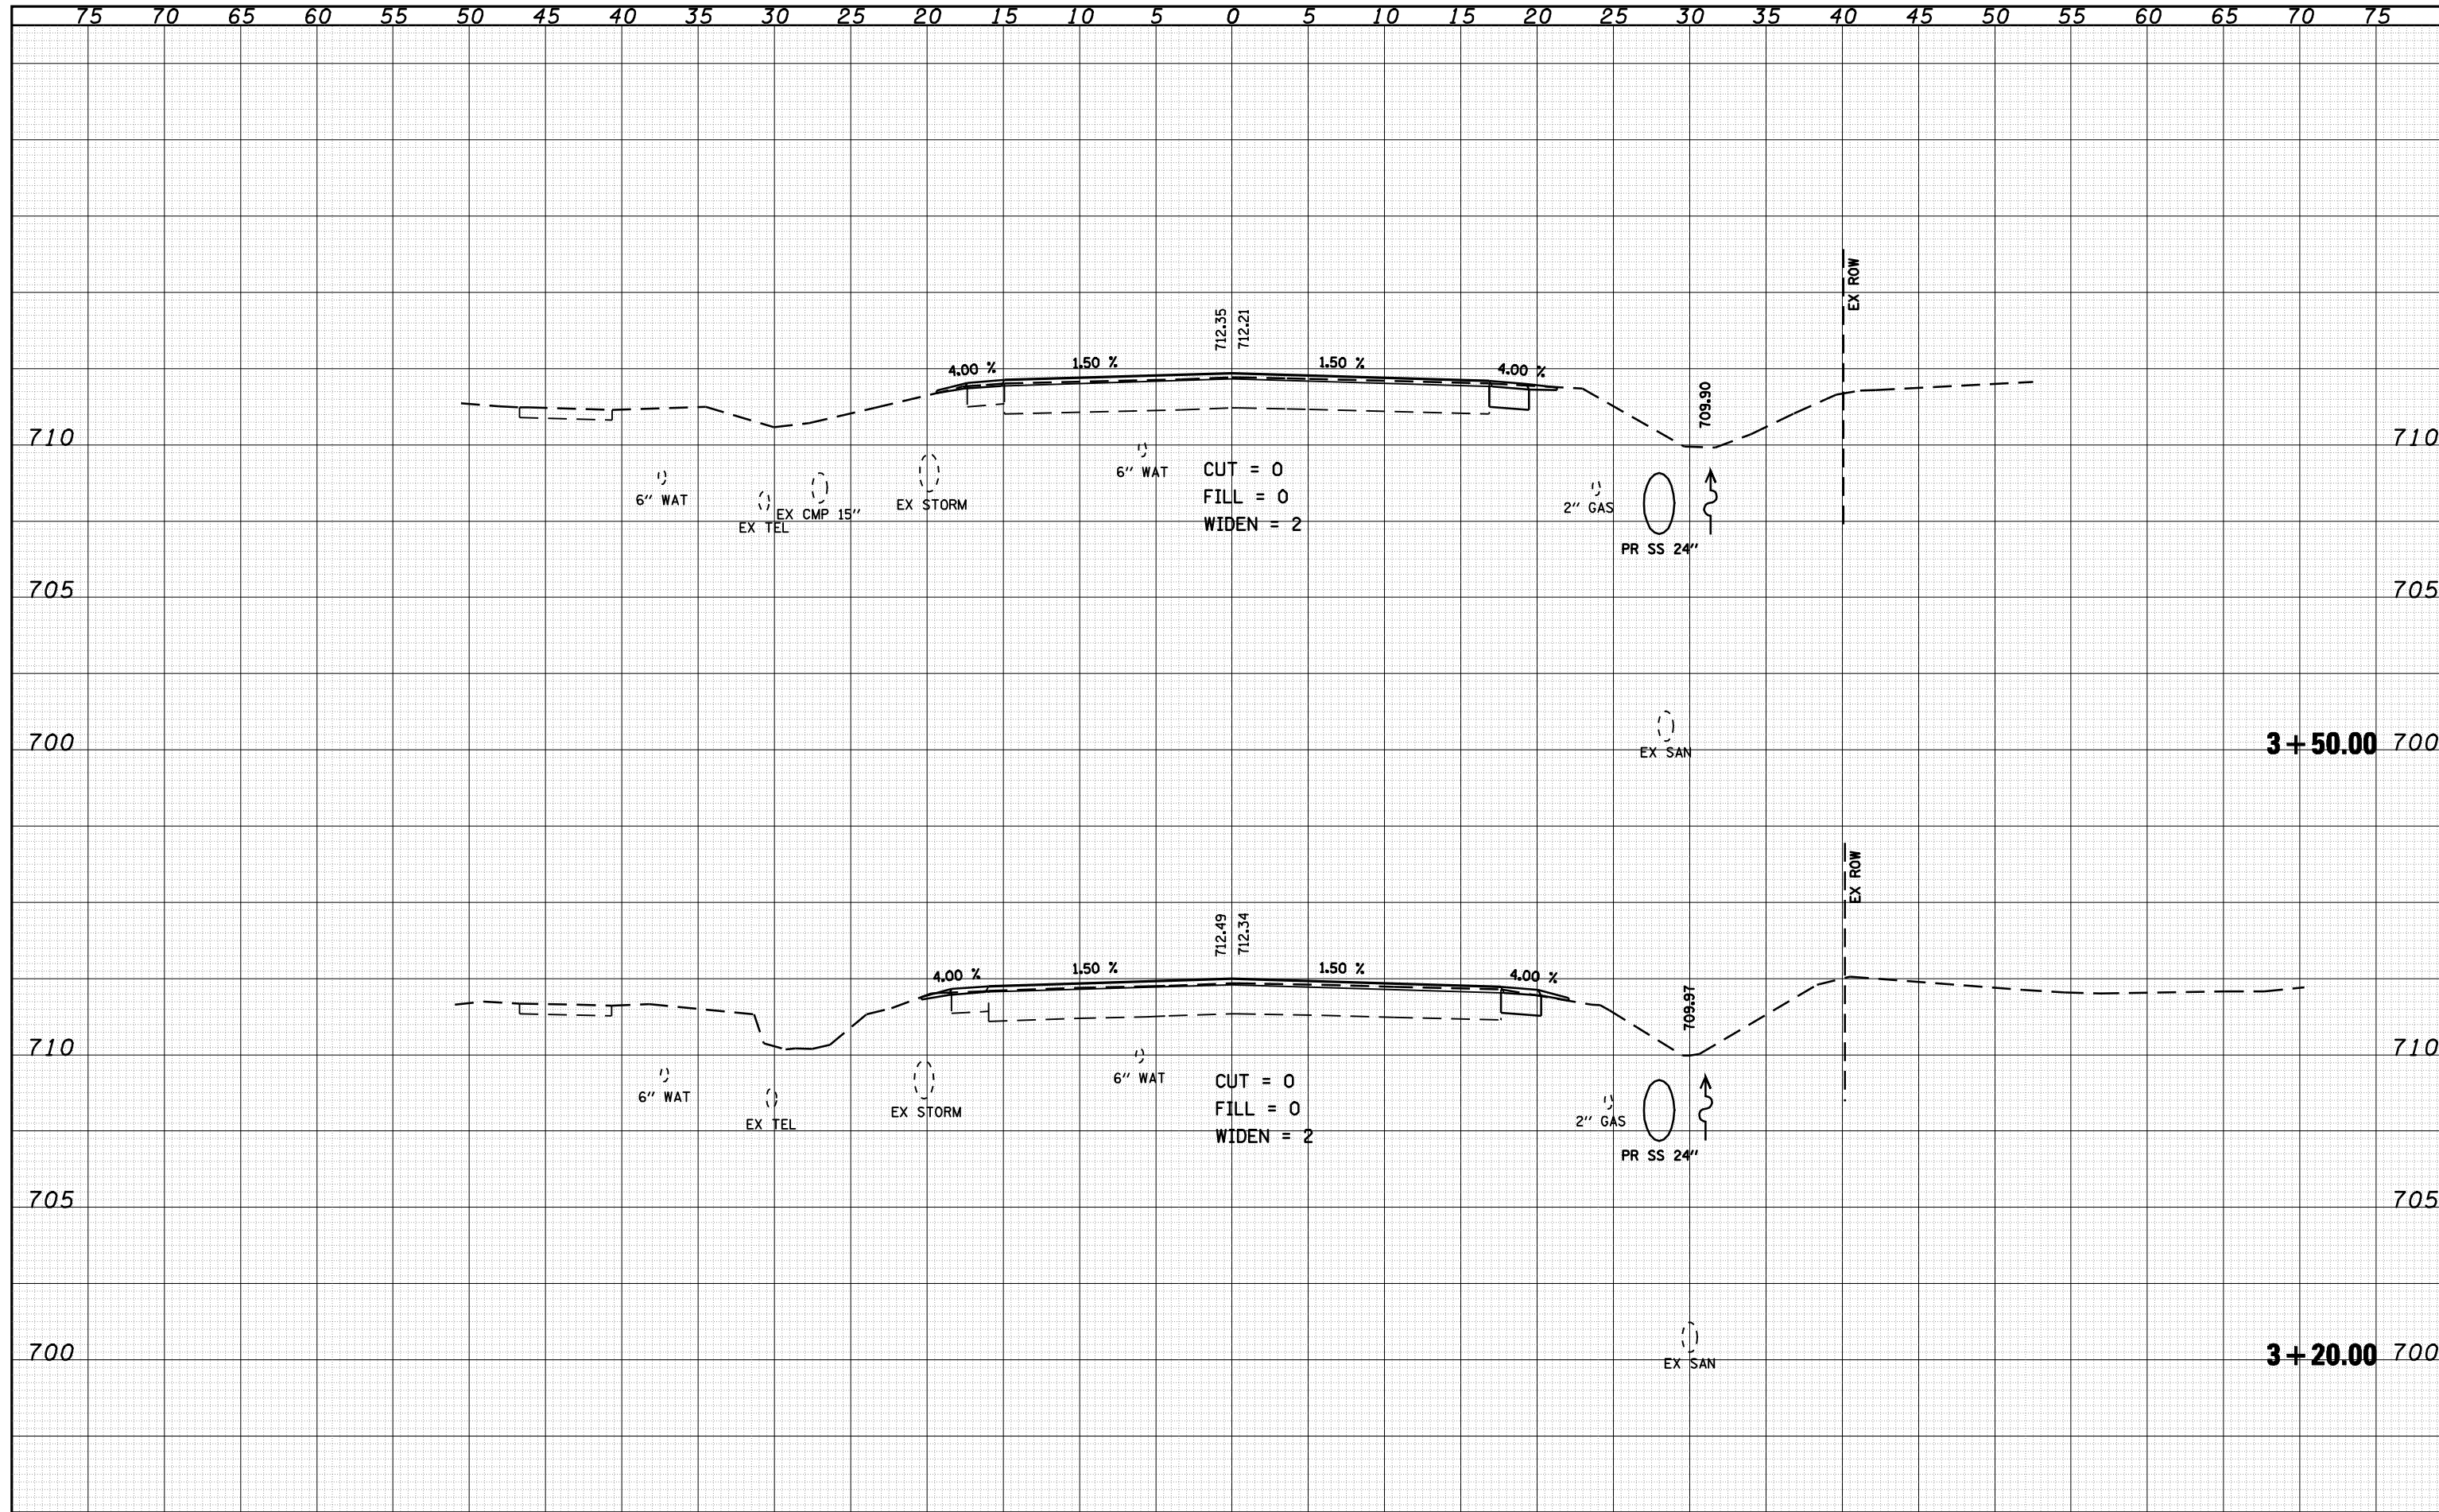

FILE NAME =	USER NAME = laughlinr1	DESIGNED -	REVISED -	STATE OF ILLINOIS DEPARTMENT OF TRANSPORTATION	IL 99 SOUTH CROSS SECTIONS		F.A.P. RTE.	SECTION	COUNTY	TOTAL SHEETS	SHEET NO.	
c:\pwwork\pwidot\LAUGHLINRL\dms20175\d672b60	xsasht-e001.dgn	DRAWN -	REVISED -				7(W-1,RS-8,N) 9RS-4	BROWN	177	170		
PLOT SCALE = 10.0000 ' / IN.		CHECKED -	REVISED -		SCALE: 1" = 5'		SHEET NO. 5 OF 12 SHEETS		STA. 3+20.00 TO STA. 3+50.00		CONTRACT NO. 72B60	
PLOT DATE = Oct-08-2009 07:31:36AM		DATE -	REVISED -		ILLINOIS FED. AID PROJECT							

• F.A.P. 317 (1/5/24) & 550 (1/1/99)