


DATE	
BY	
FINAL SURVEY	
SURVEYED	
PLOTTED	
TEMPLATE	
AREAS	
AREAS CHECKED	
NO.	

DATE	
BY	
ORIGINAL SURVEY	
SURVEYED	
PLOTTED	
TEMPLATE	
AREAS	
AREAS CHECKED	
NO.	

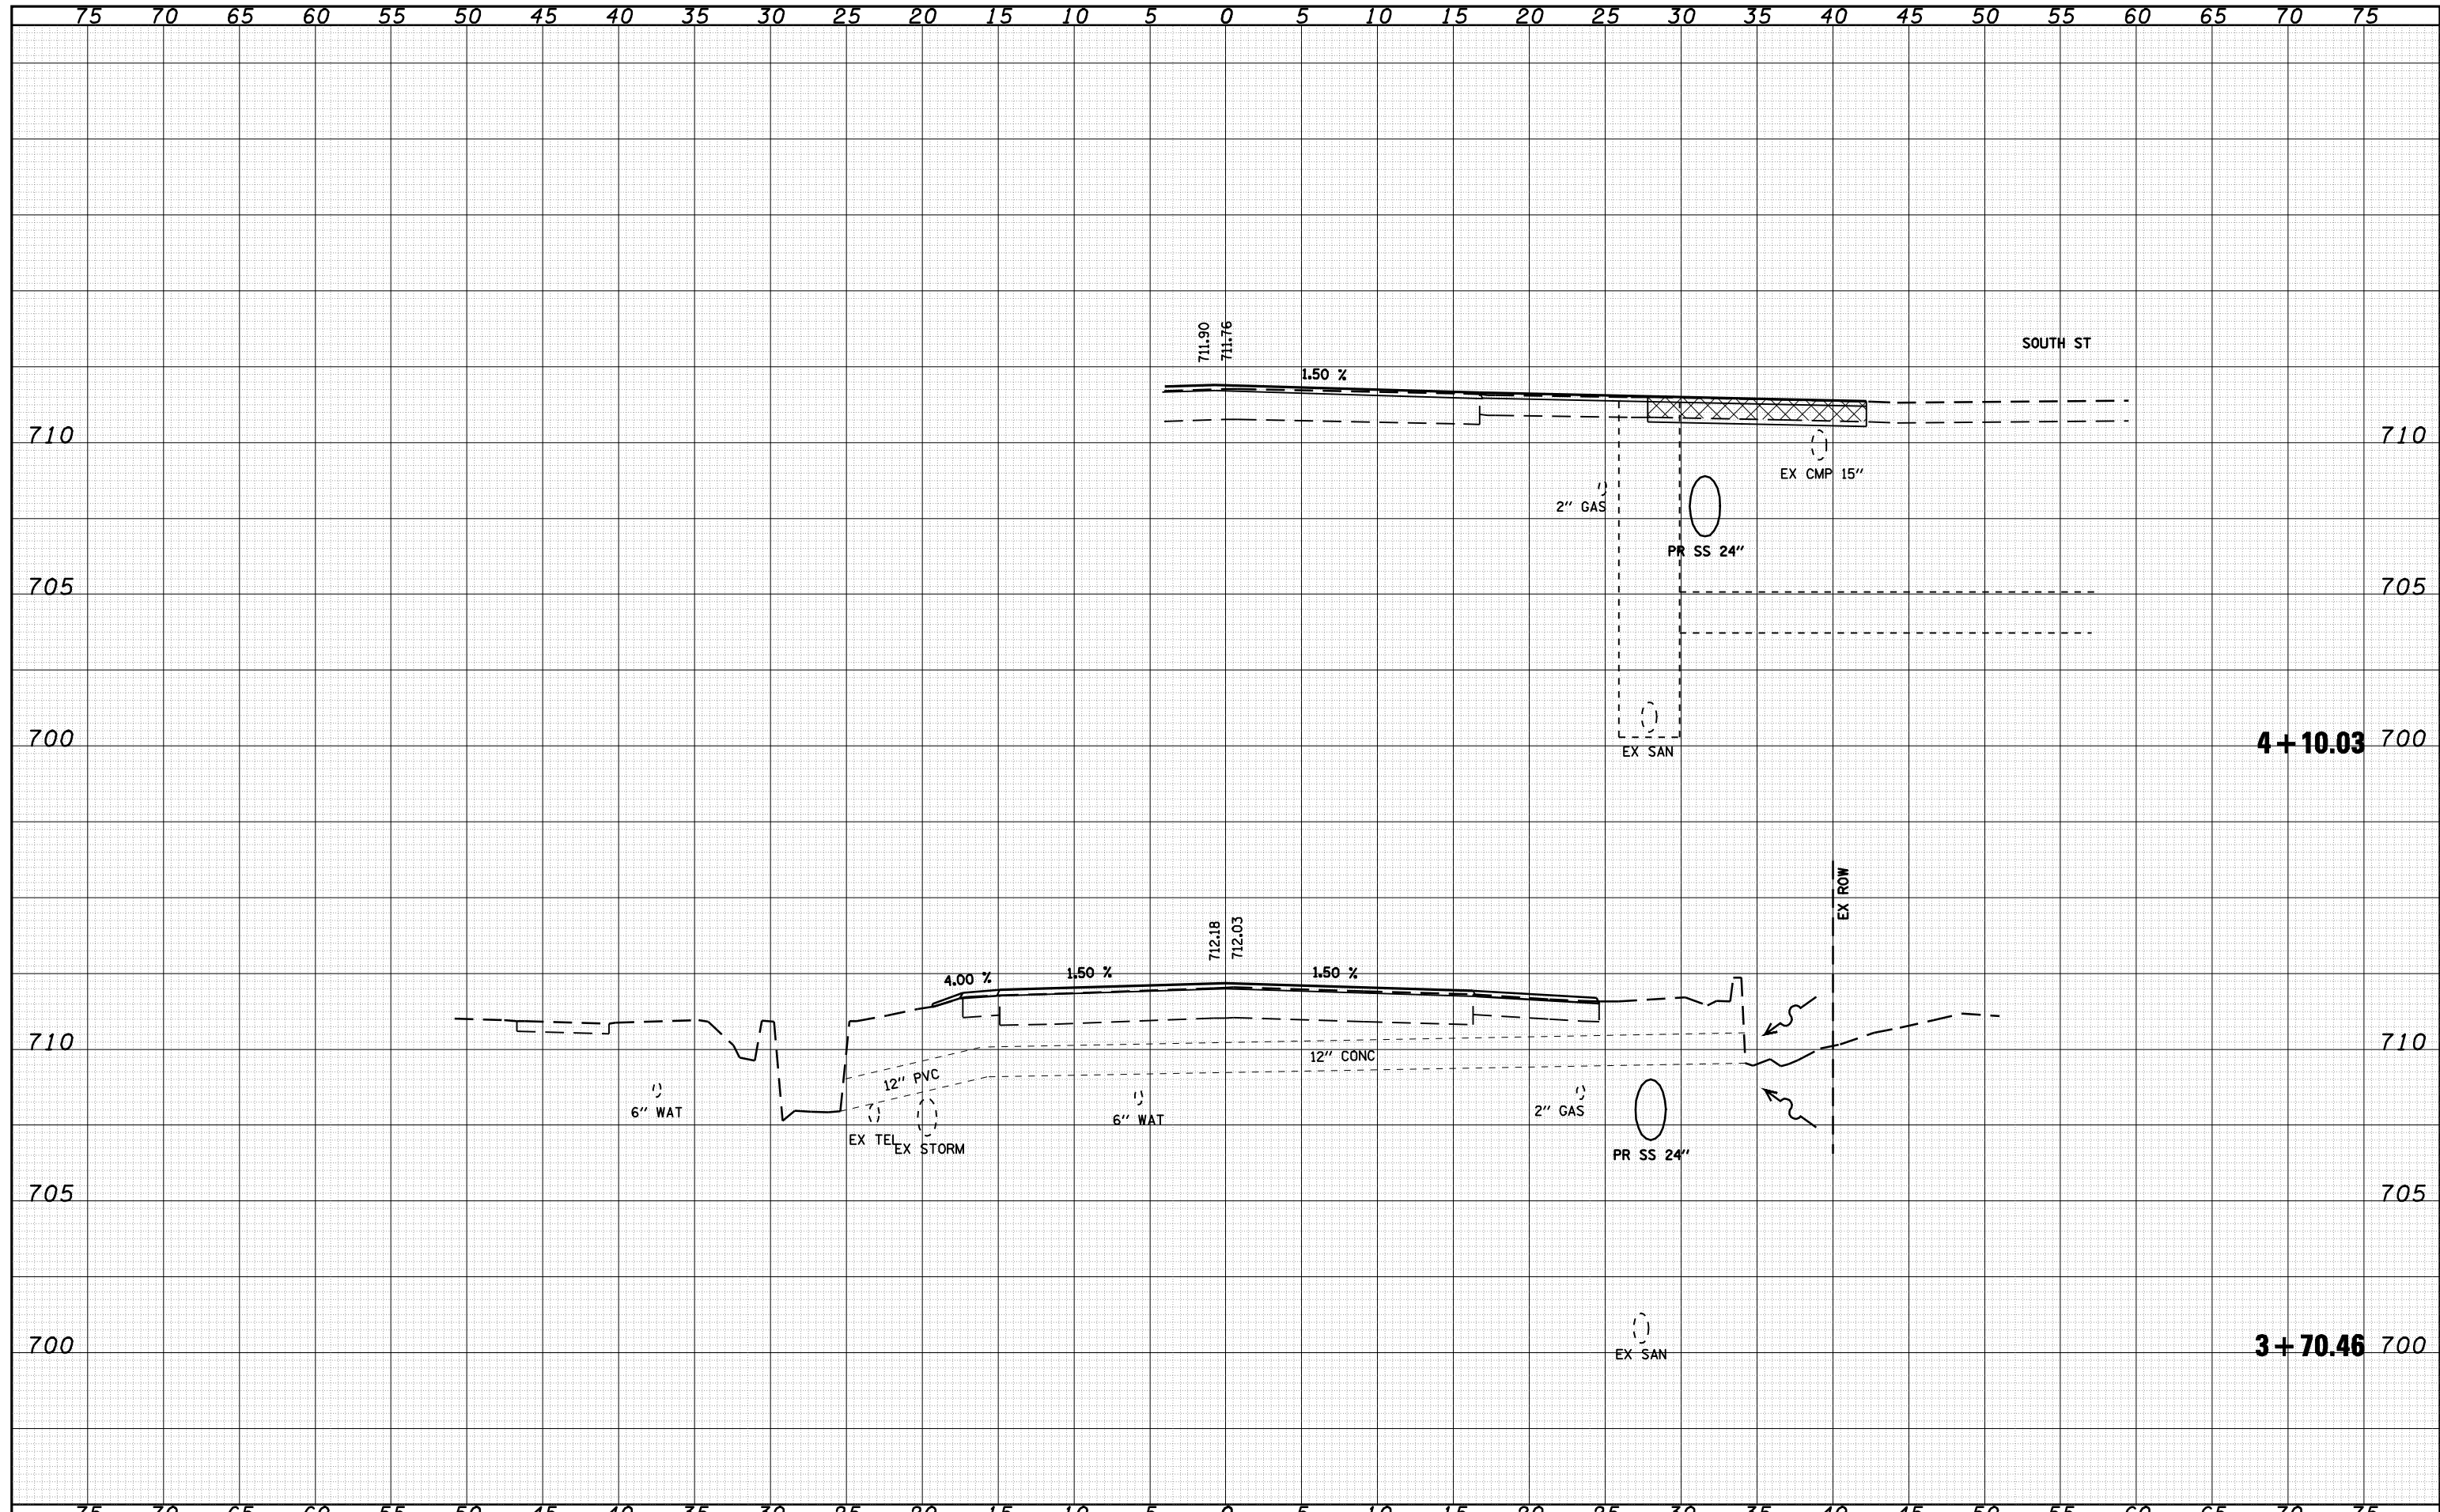

FILE NAME =	USER NAME = laughlinr1	DESIGNED -	REVISED -	STATE OF ILLINOIS DEPARTMENT OF TRANSPORTATION	IL 99 SOUTH CROSS SECTIONS		F.A.P. RTE.	SECTION	COUNTY	TOTAL SHEETS	SHEET NO.
c:\pwork\pwidot\LAUGHLINRL\dms20175\d672b60	ksast-e001.dgn	DRAWN -	REVISED -		SCALE: 1" = 5'	SHEET NO. 6 OF 12 SHEETS	STA. 3+70.46 TO STA. 4+10.03	7(W-1,RS-8,N) 9RS-4	BROWN	177	171
		CHECKED -	REVISED -				CONTRACT NO. 72B60		ILLINOIS FED. AID PROJECT		
		DATE -	REVISED -								